




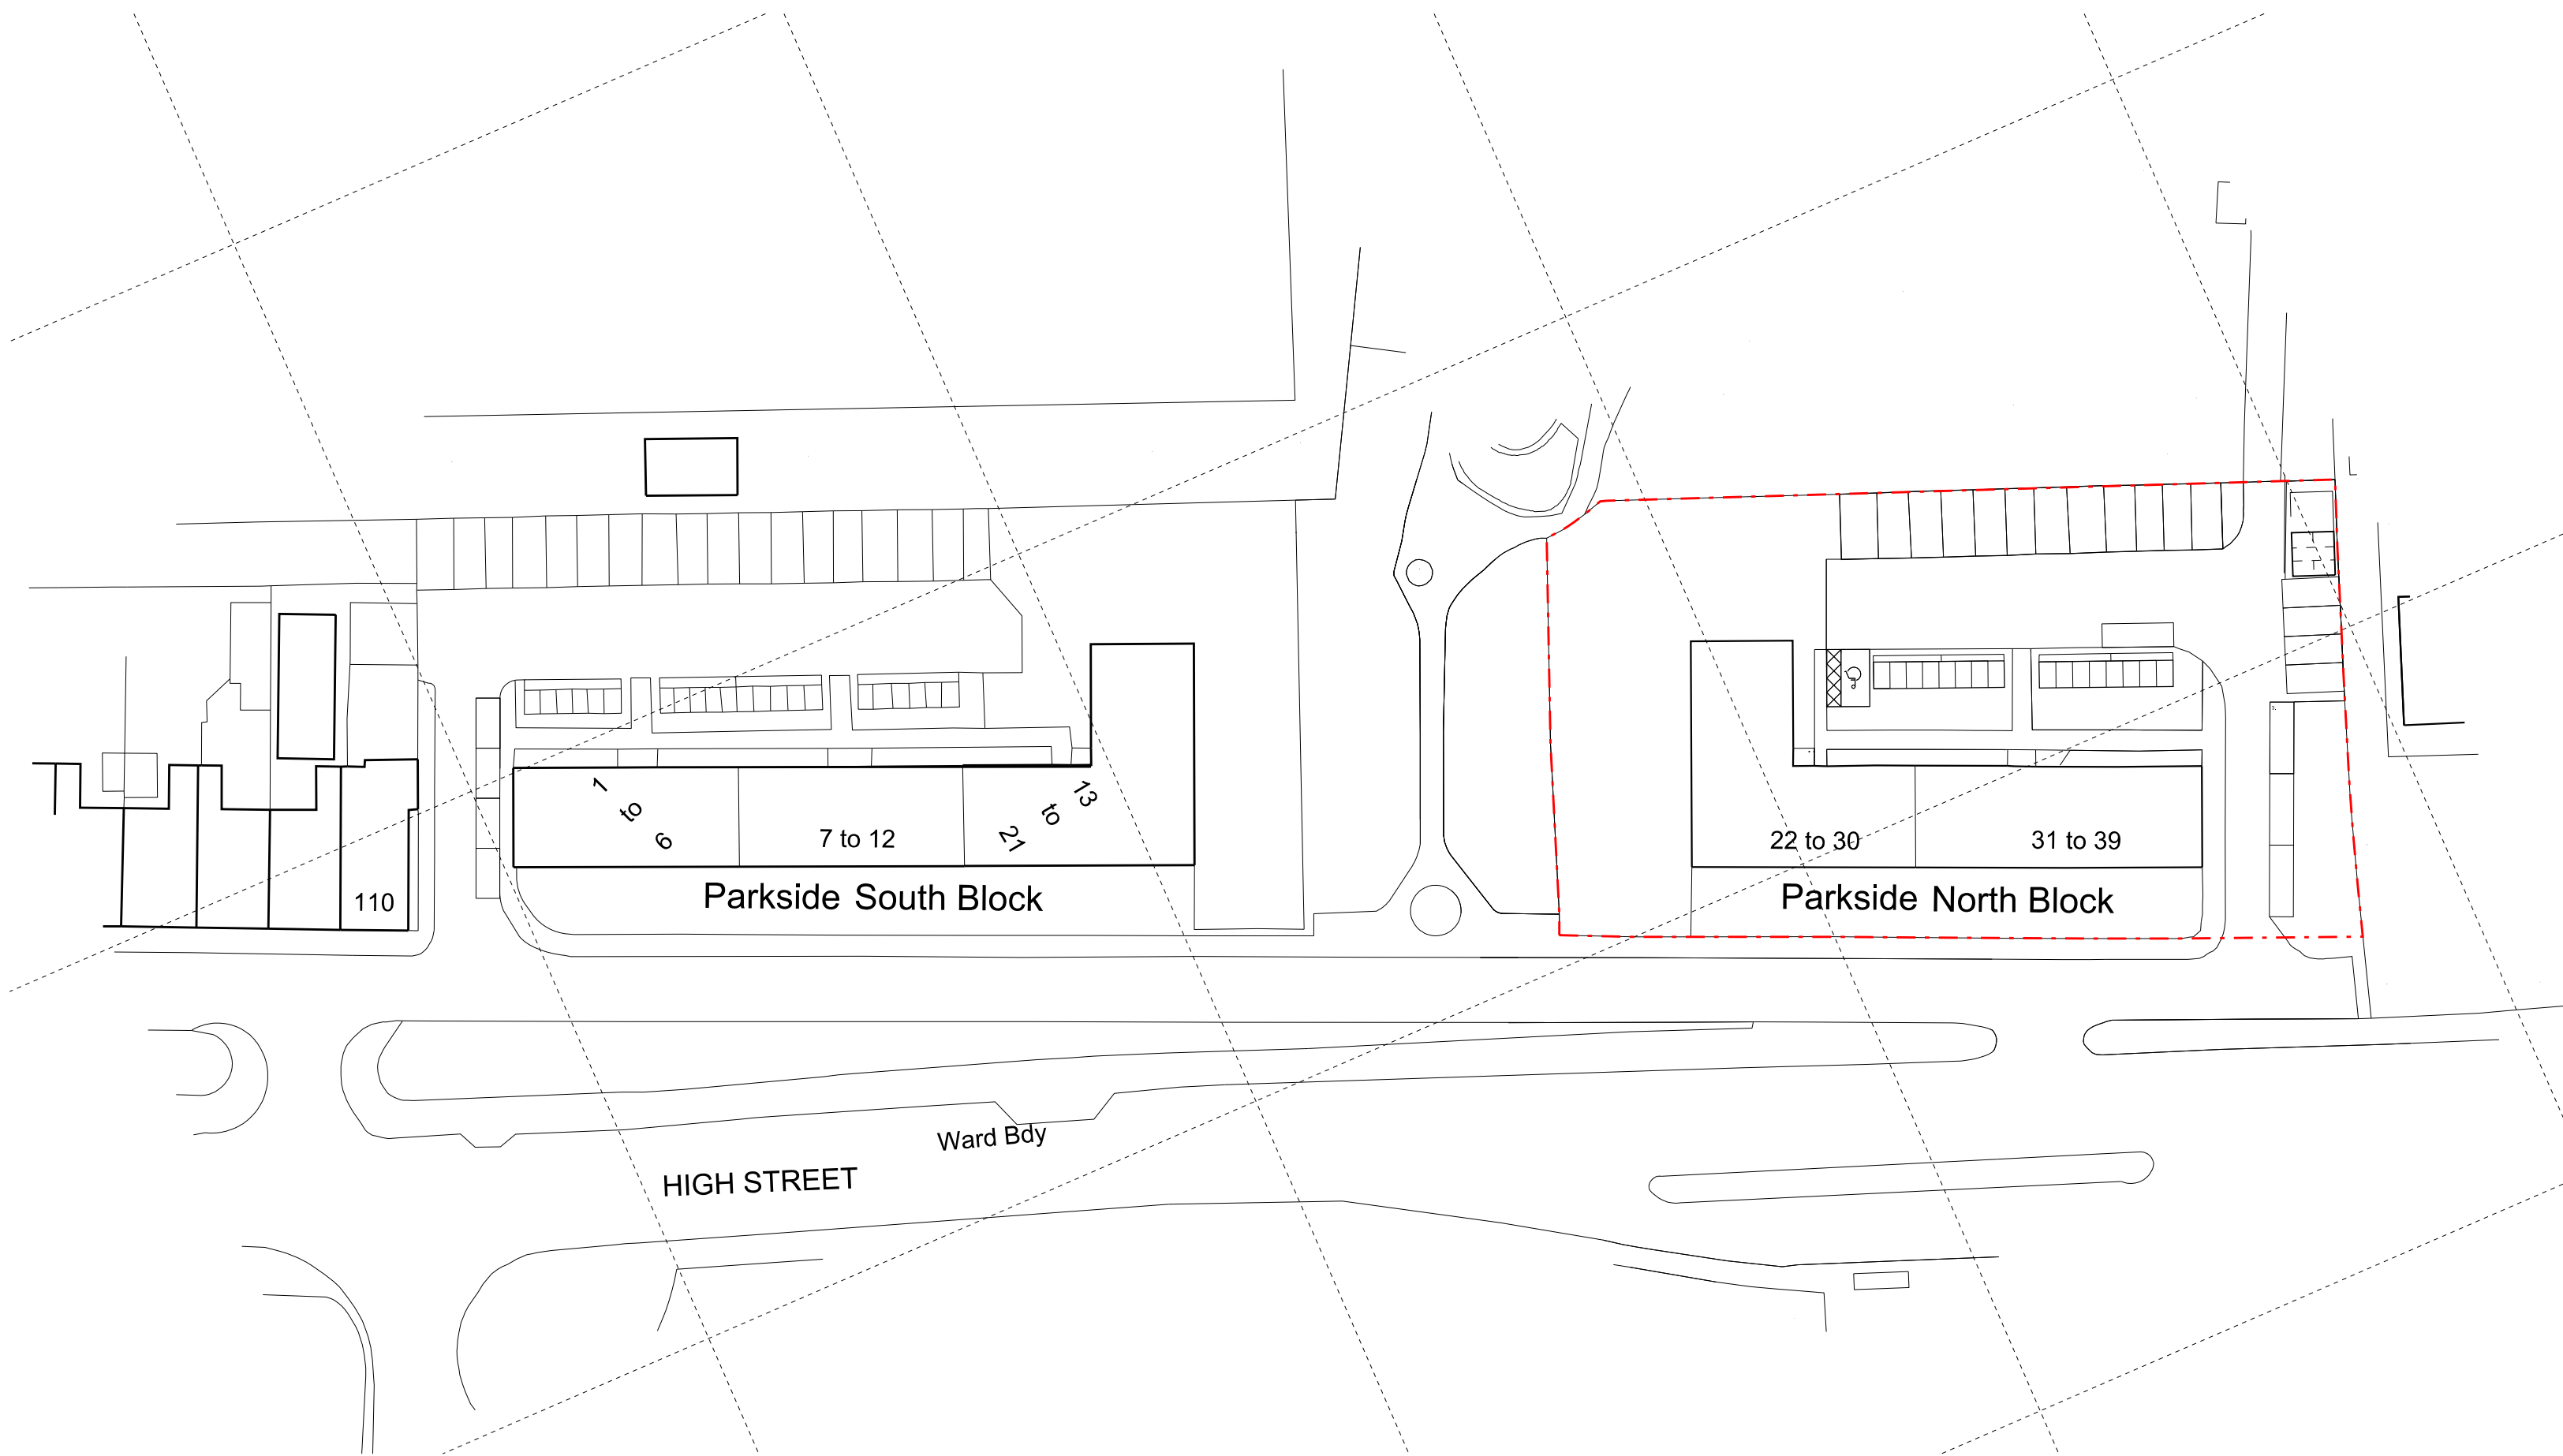

PROPOSED SITE PLAN

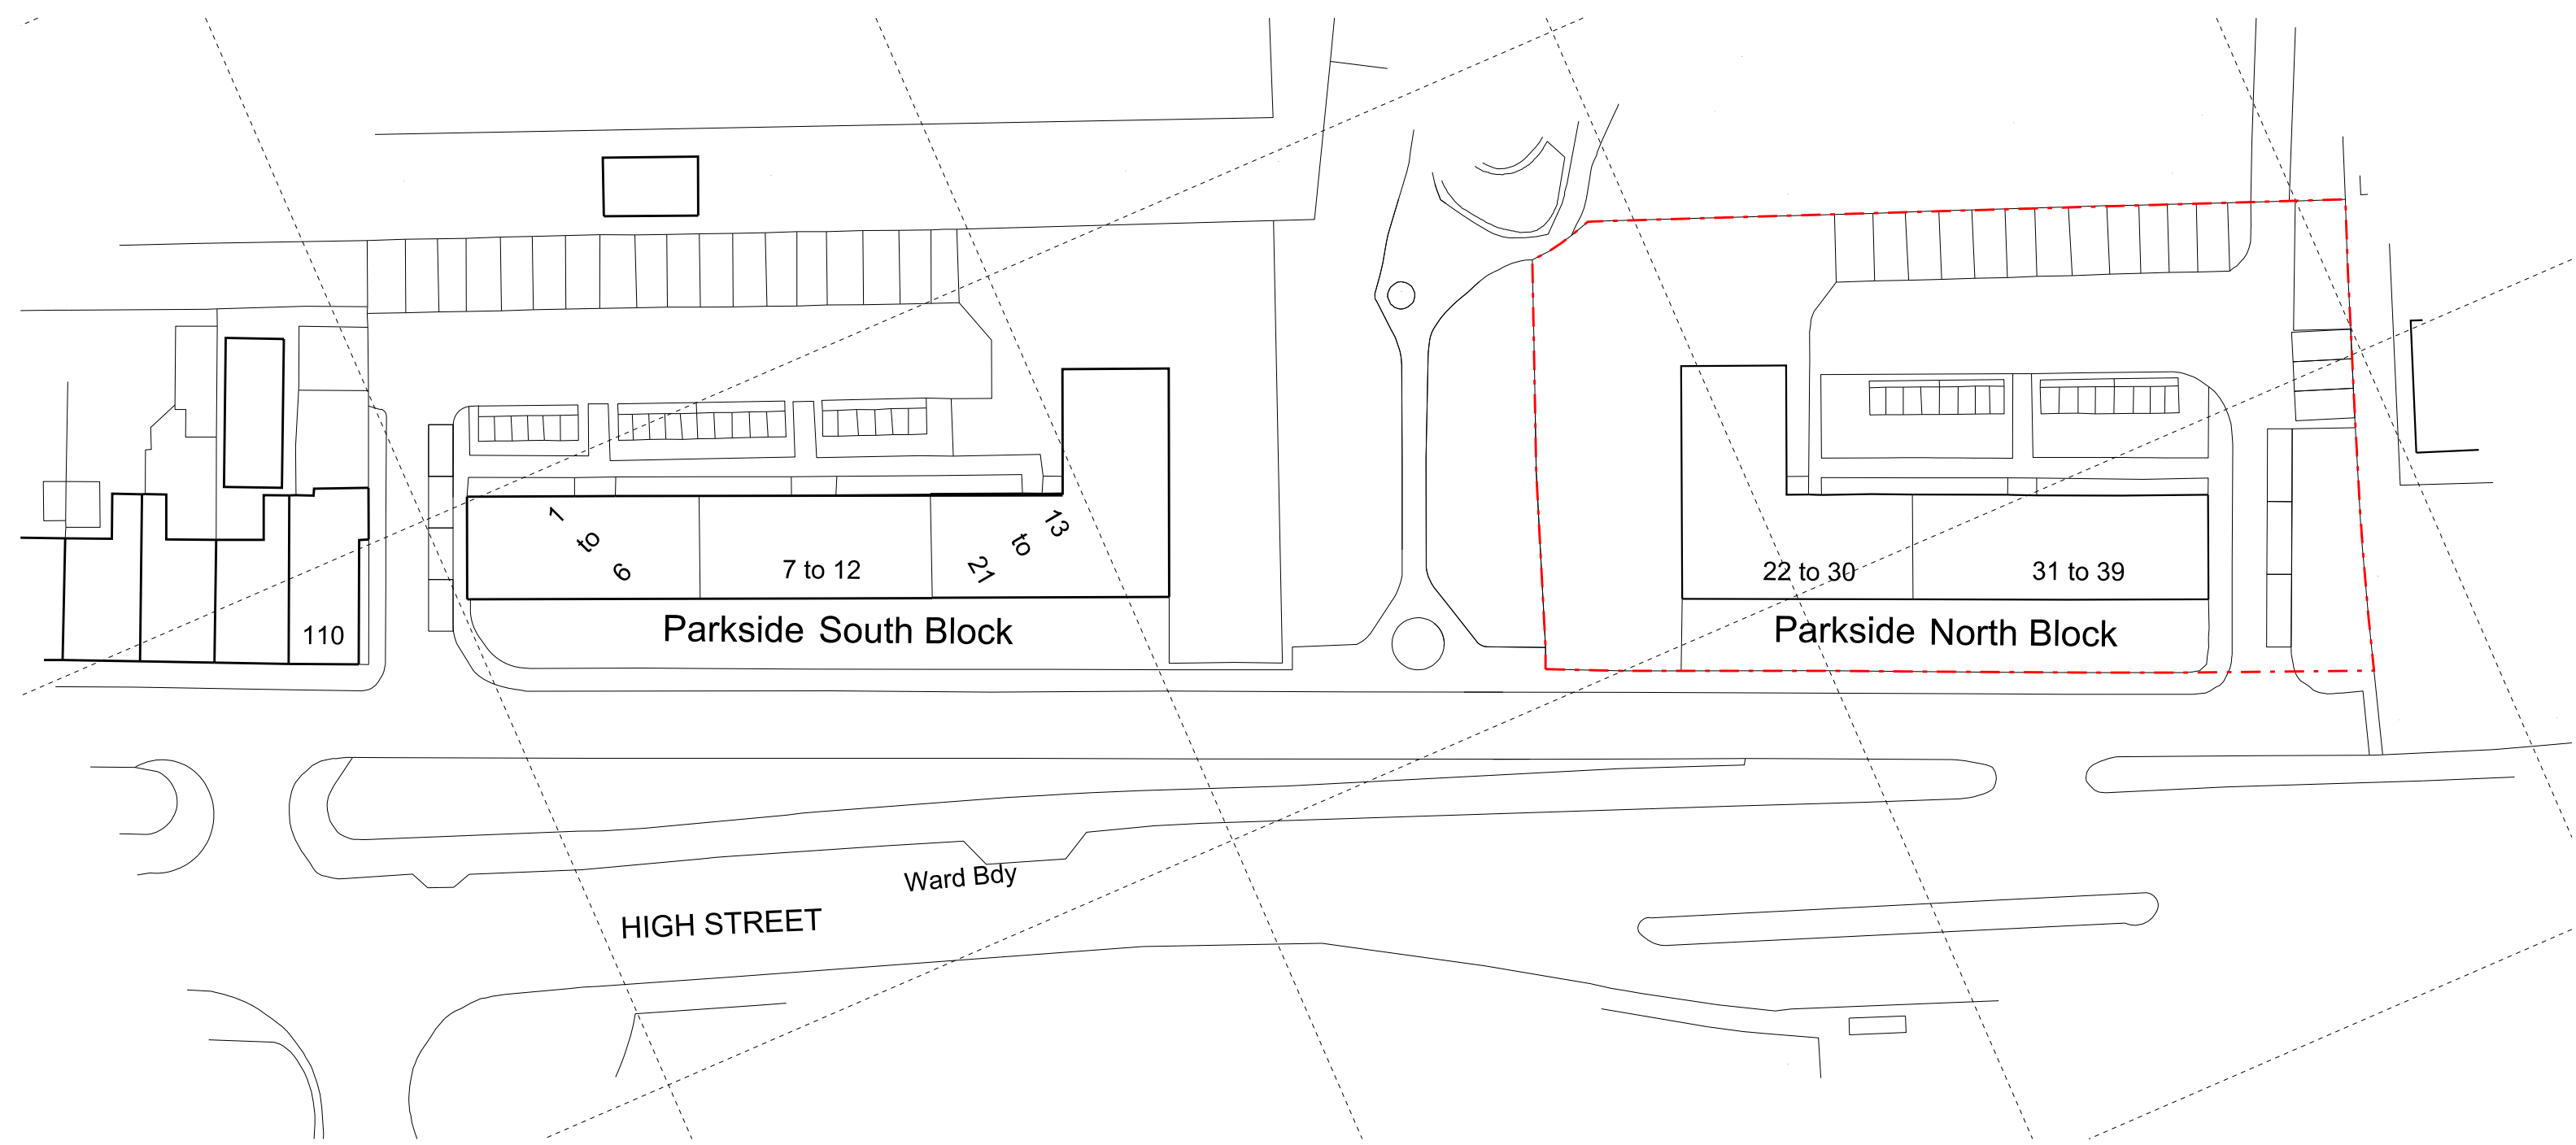


EXISTING SITE PLAN

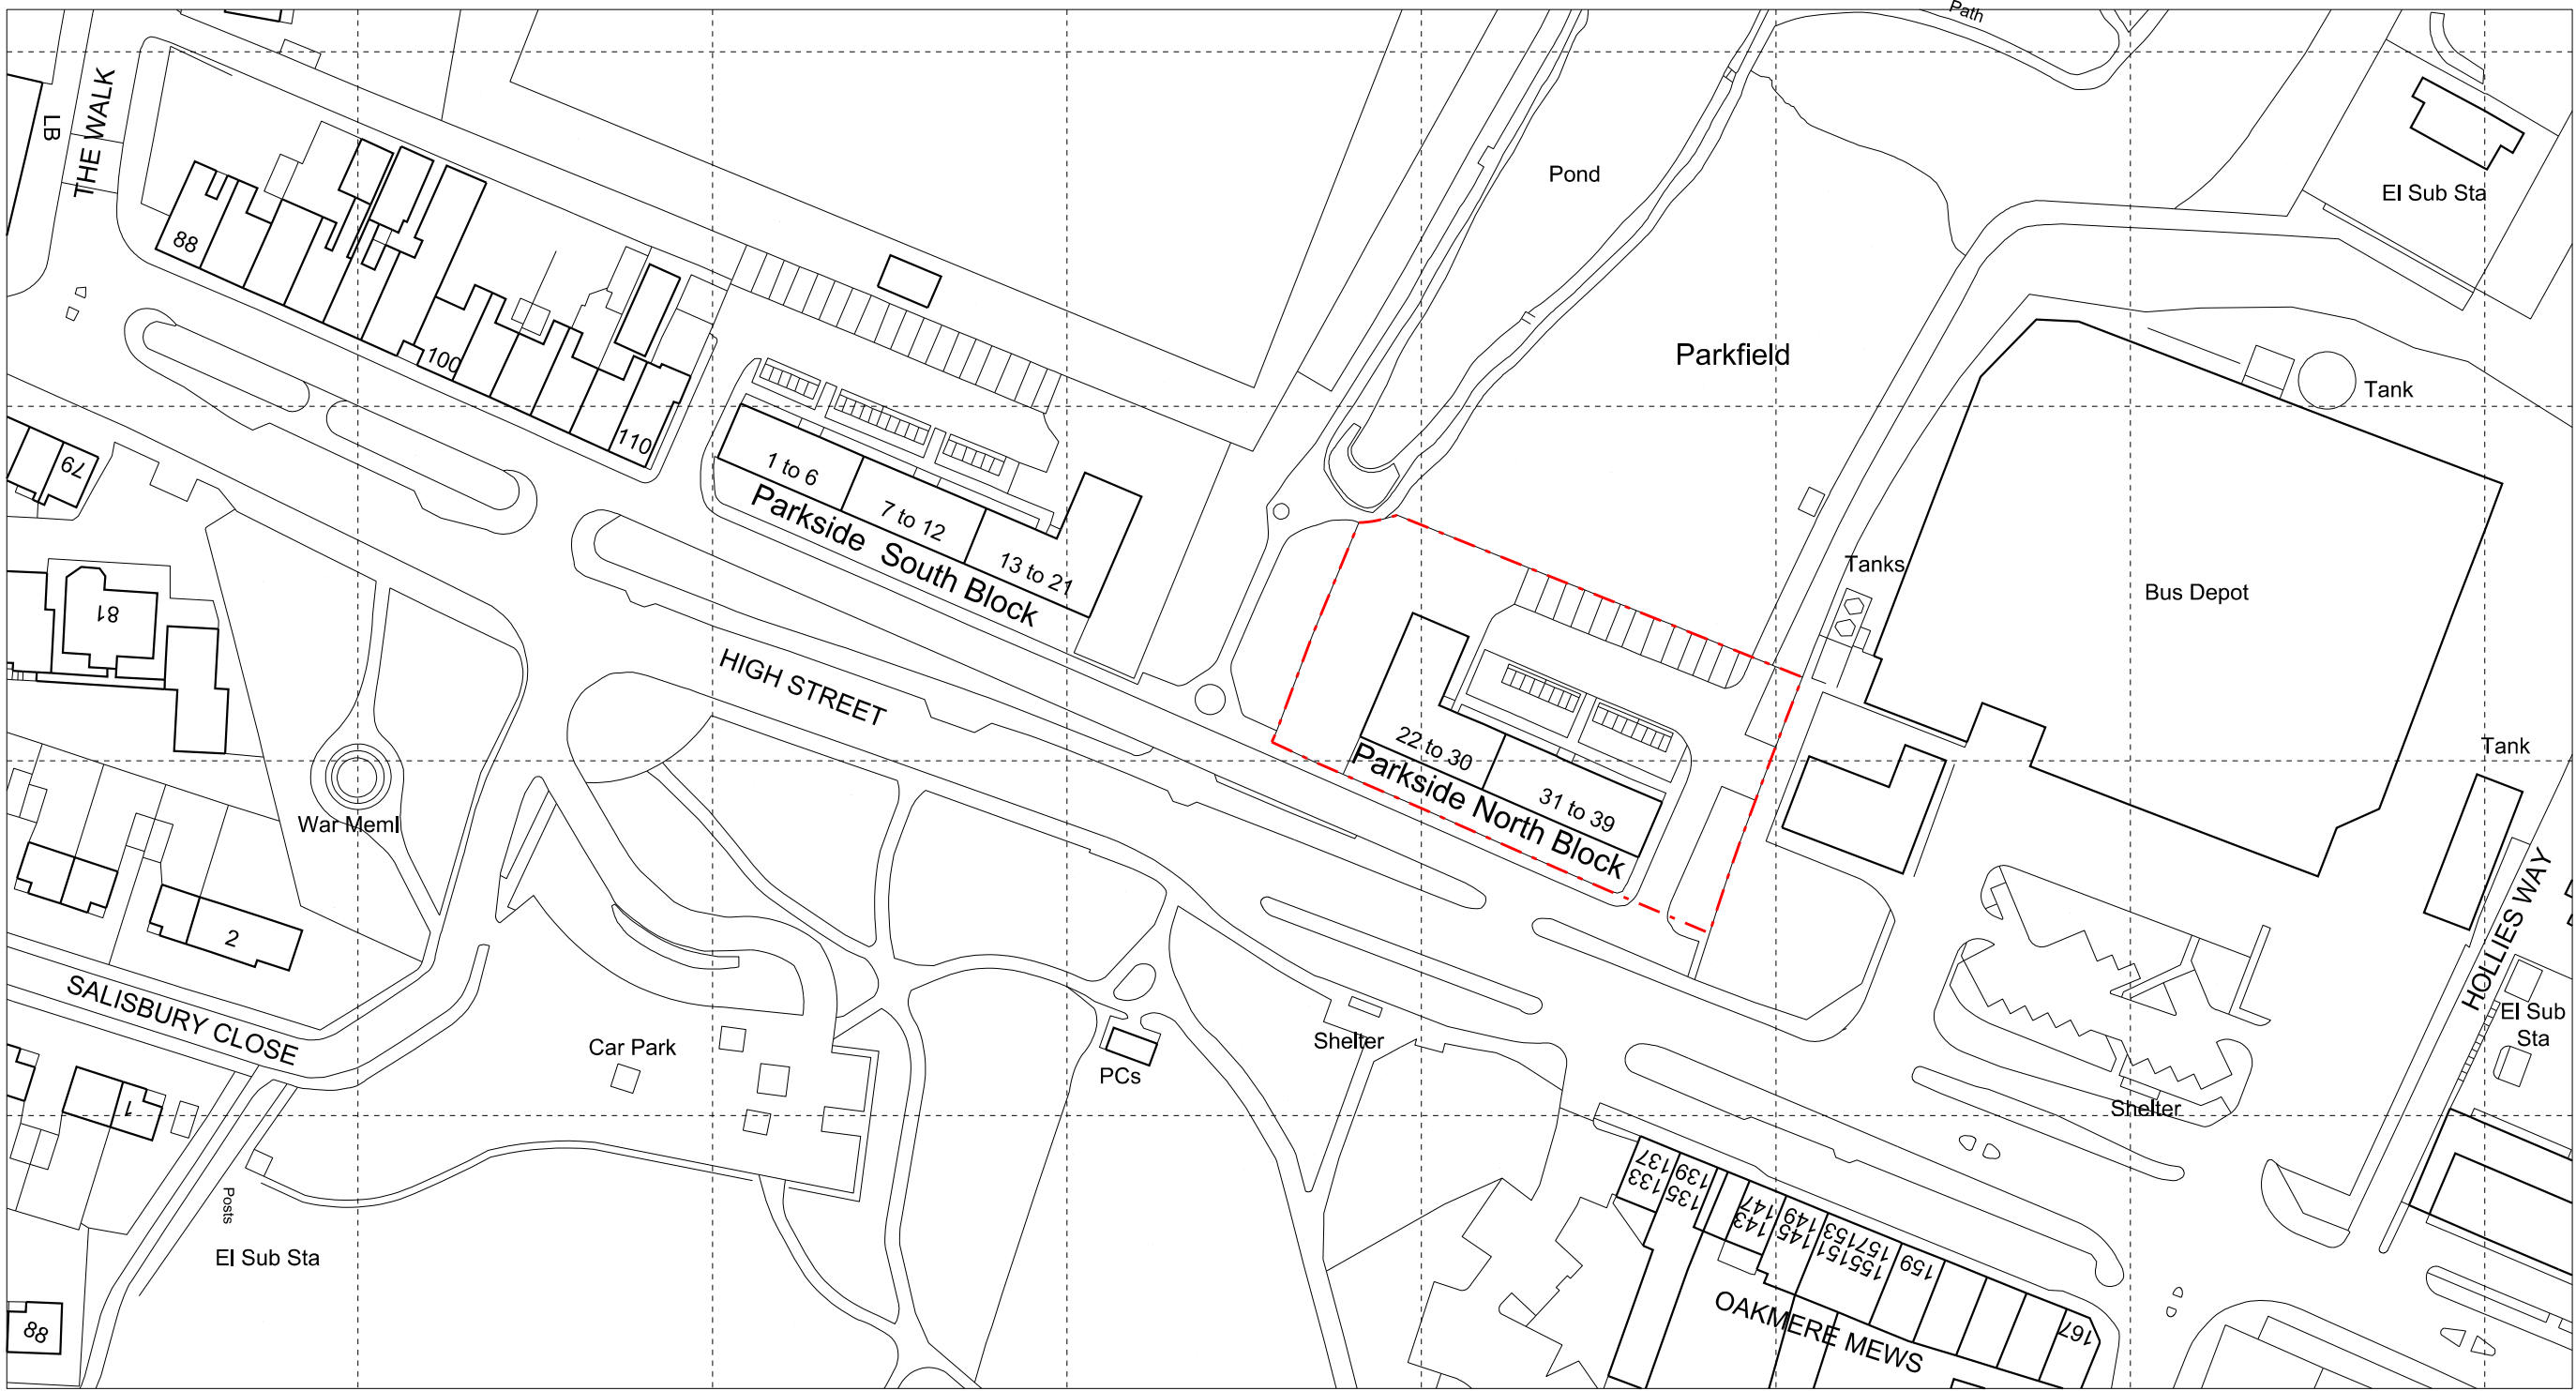

Ordnance Survey, (c) Crown Copyright 2016. All rights reserved. Licence number 100022432

SITE LOCATION PLAN

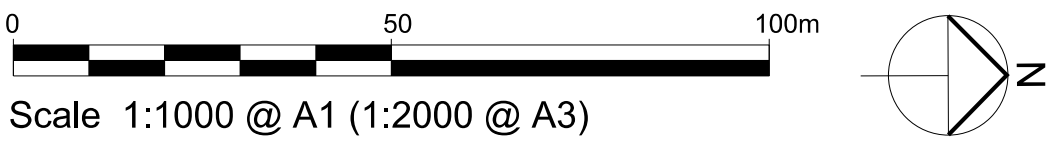

Client MR K NEWLAND	Title PARKSIDE NORTH BLOCK (NOS. 22-39) EXISTING & PROPOSED SITE PLAN & SITE LOCATION PLAN
Job PARKSIDE NORTH BLOCK, HIGH STREET, POTTERS BAR, EN6 5UA.	

SOUTHGATE ASSOCIATES

THE STUDIO, STONE MILL, THE WARDENS, KINGSLAND, HEREFORD, HR6 9DP. Telephone: 01568 708050

Issue Status	Scale 1:200 & 1:1000 @A1 1:400 & 1:2000 @A3	Dwg No 1266/N/TP/20
1. Preliminary	2. Design Intent	3. Approval
4. Tender	5. Construction	6. Records
Date Dec 2020	Revision	Date