
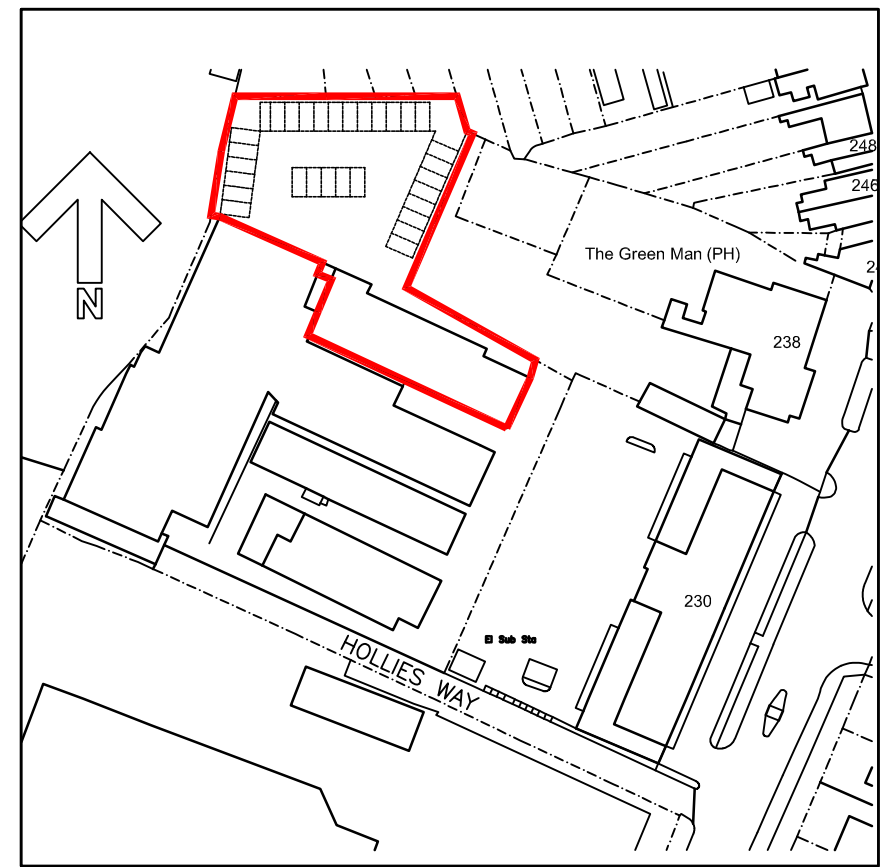


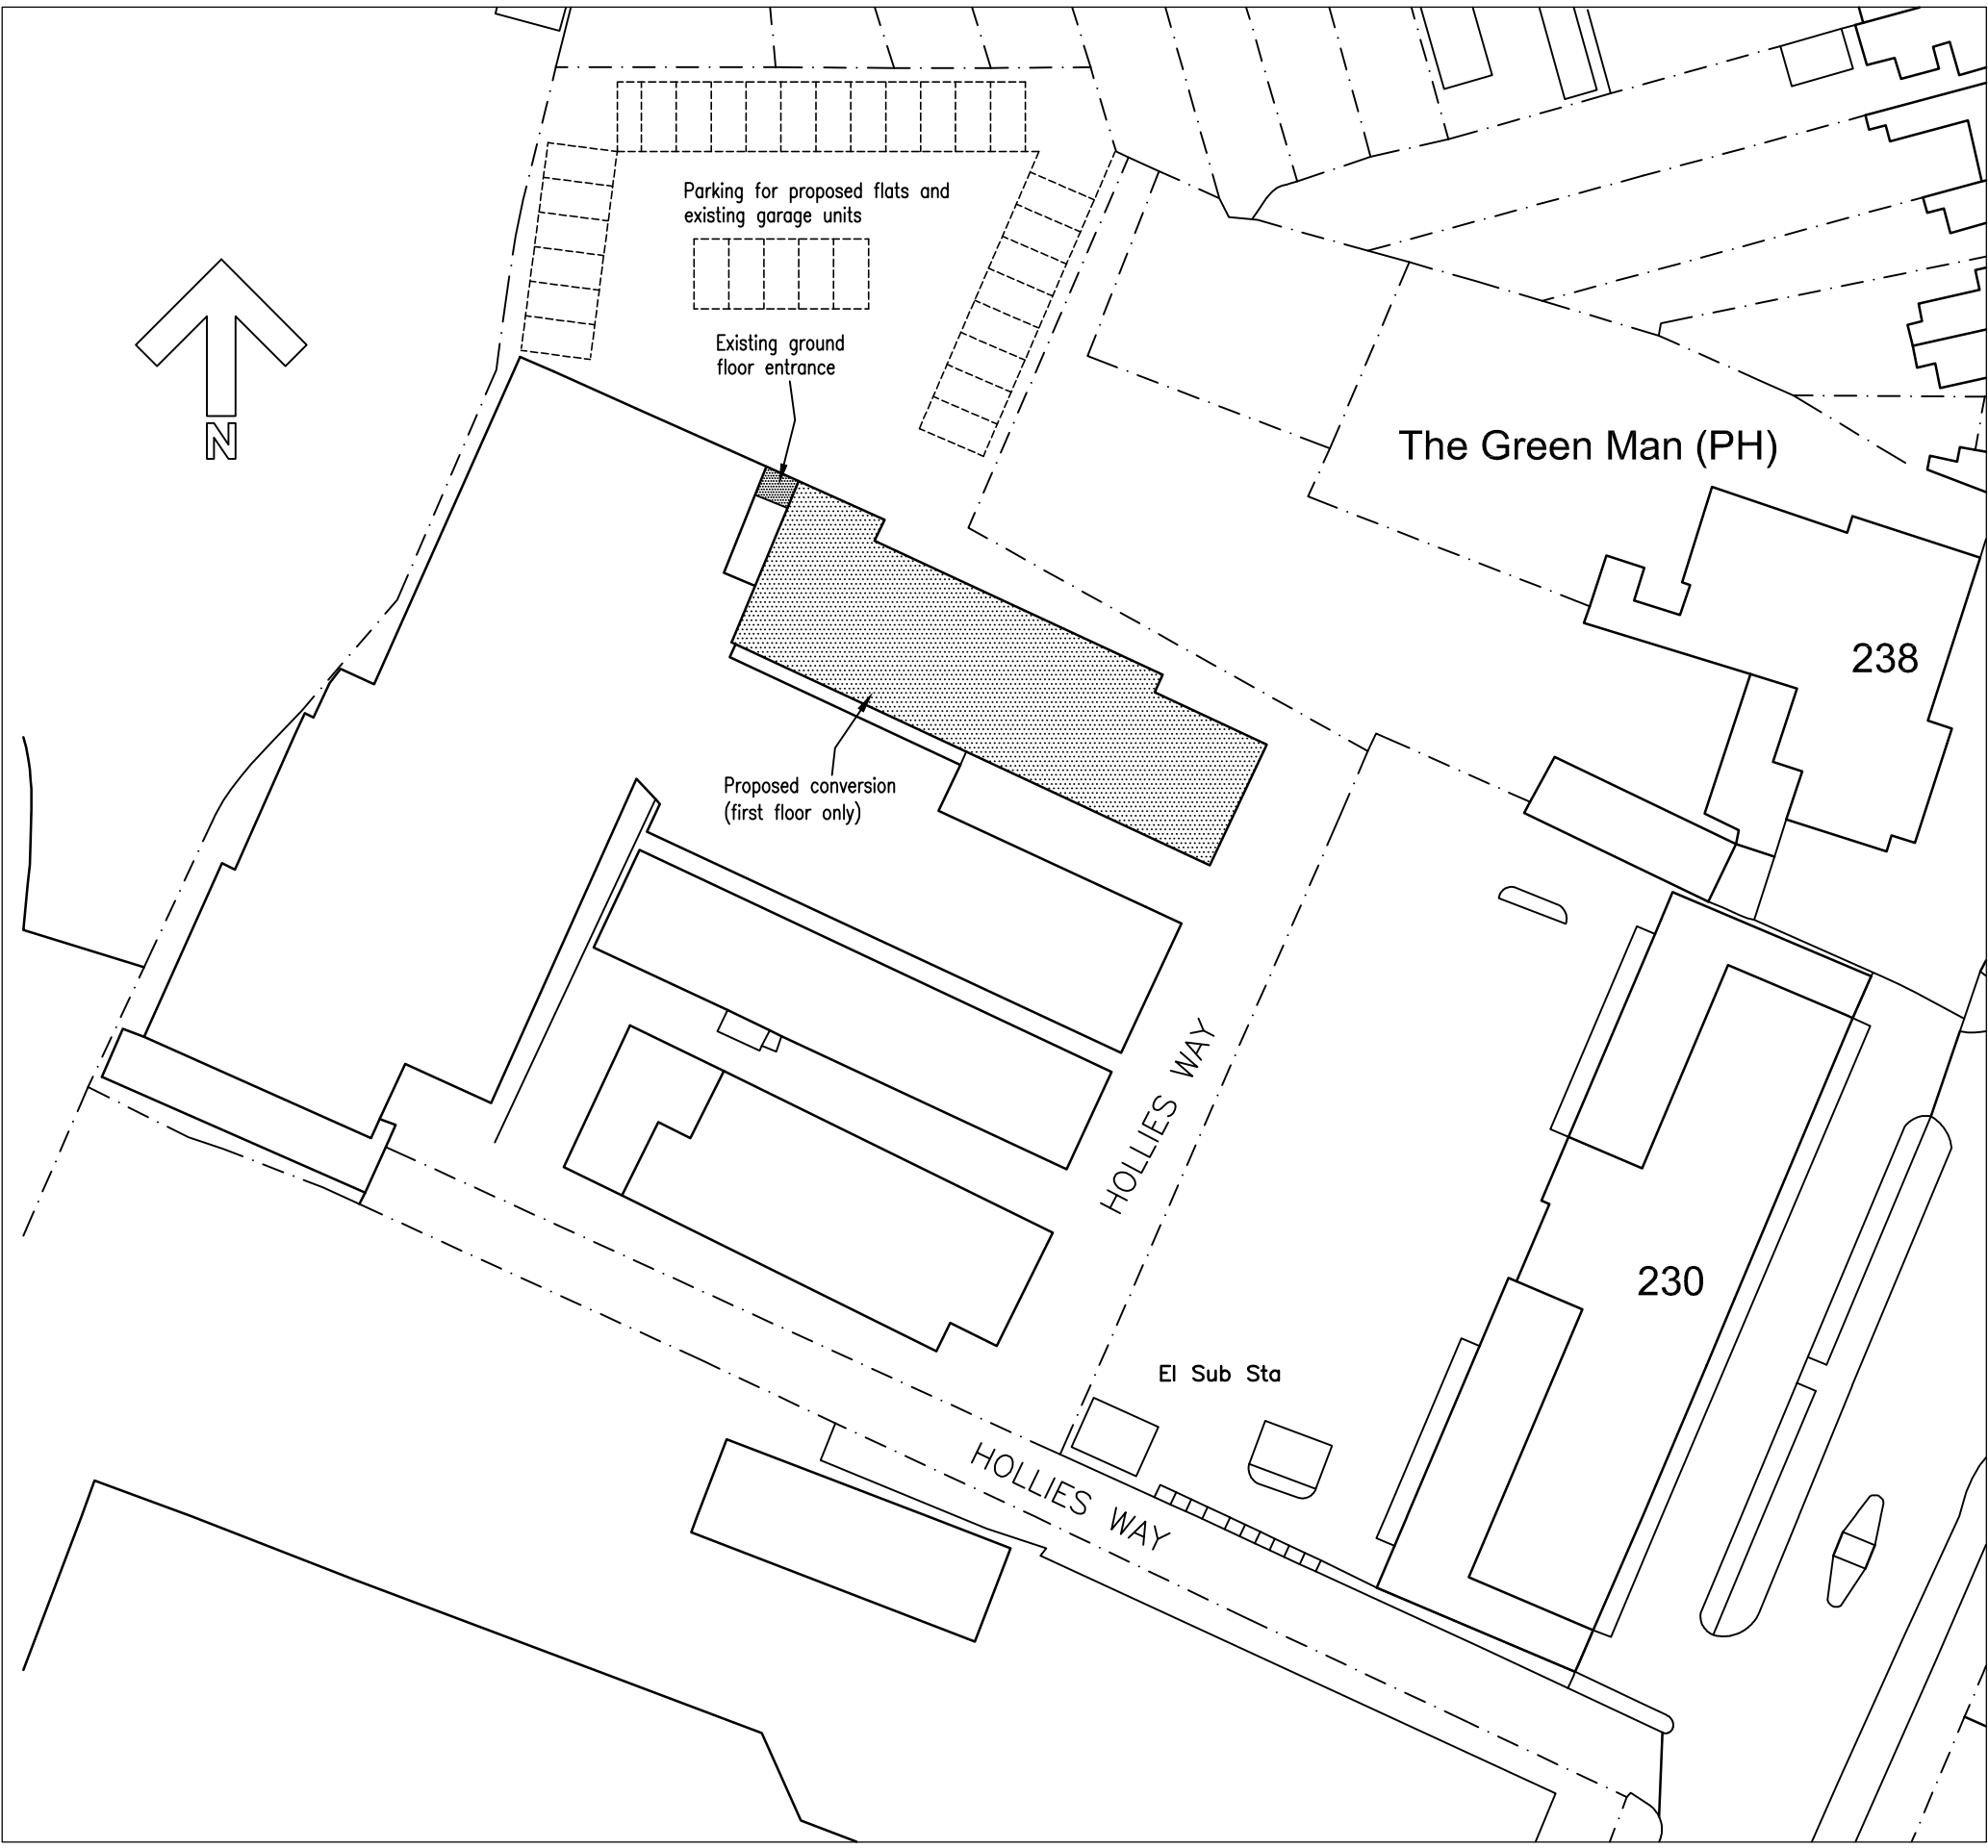

Site location plan 1:1250

Rev.	Description.	Date.
------	--------------	-------

AT Design (Welwyn) Ltd
Architectual Design Services
22 School Lane, Welwyn, Herts AL6 9PH
Tel: 07931703297 - email: adamtrigg@hotmail.com

Title;
Proposed conversion
The Lodge, Hollies Way
High Street, Potters Bar
Herts EN6 5BH
Site Plan & Location Plan

Scale : 1:200 @ A3
Date : July 2015
Drawn by: AT

Drg.No: AT565-01