


ELSTREE WAY


BLOCK PLAN LEGEND

- Site Boundary
- Area of building subject to the proposed modifications ("The Warehouse")
- Existing car park to form proposed zone for temporary accommodation for film production purposes
- Proposed acoustic screening to Manor Way boundary (3.6m tall), to be positioned inside of the existing fence line

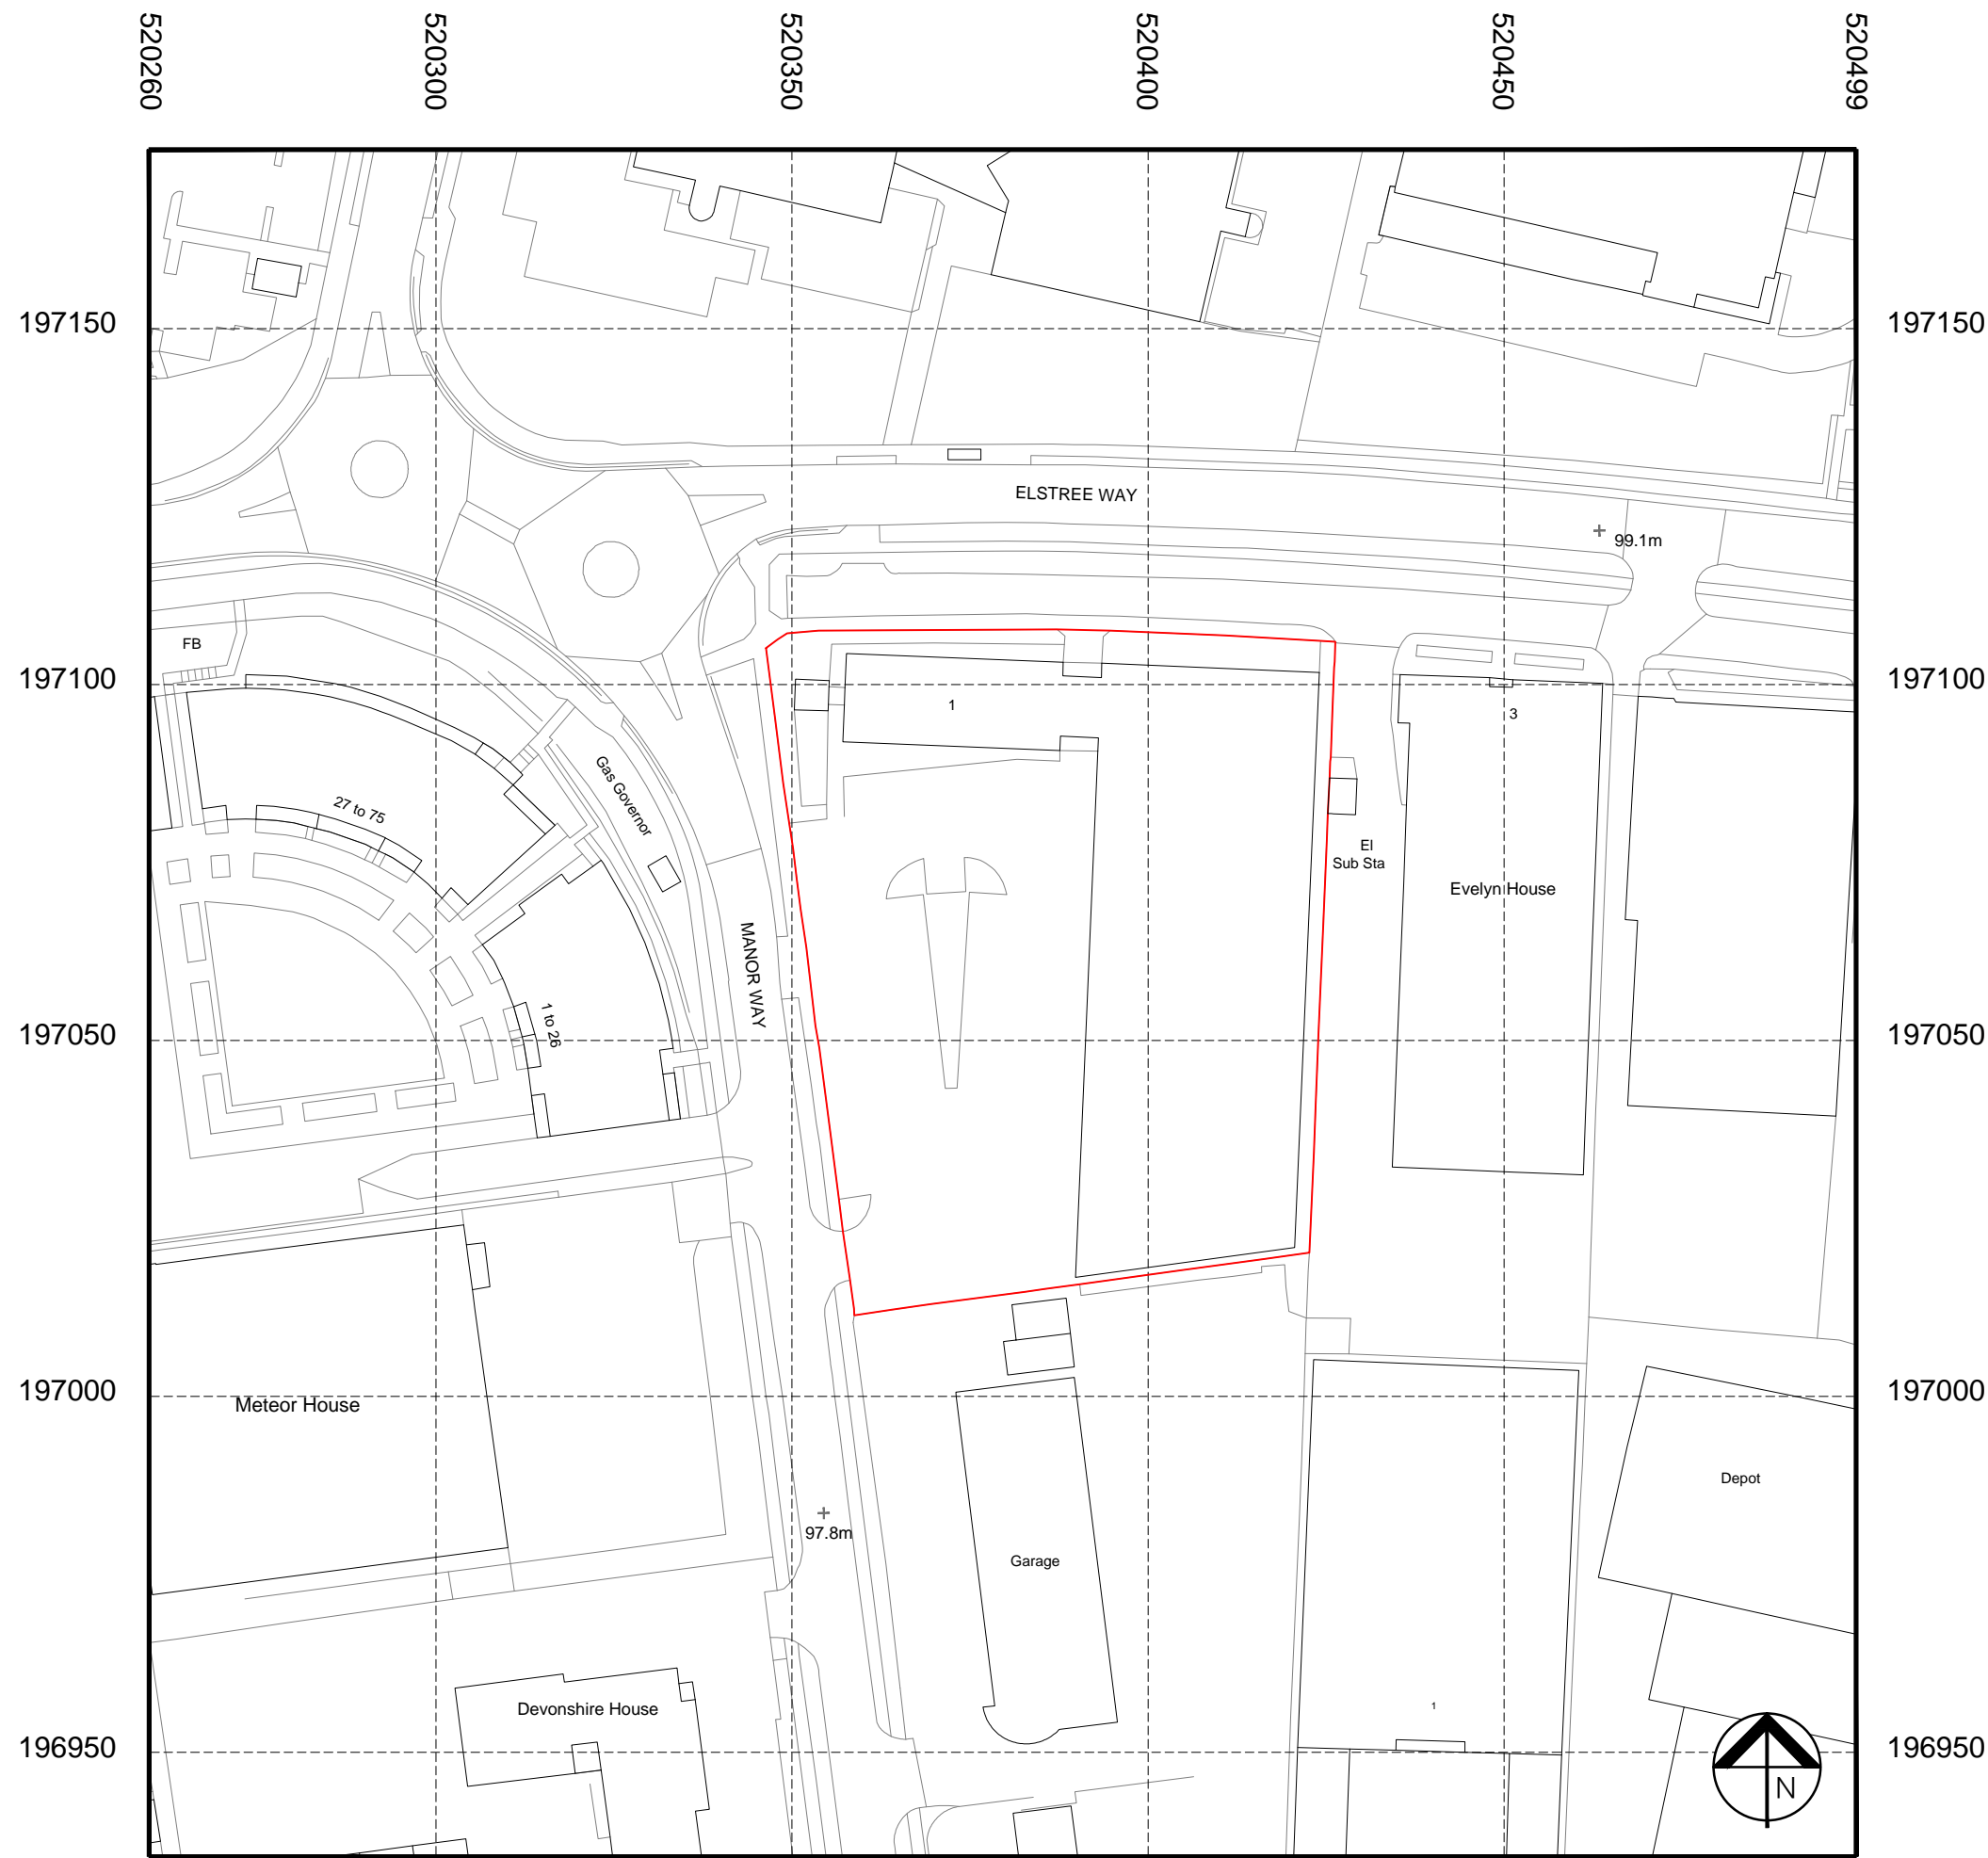

Site Location Plan  
Scale 1:1000 @ A1


MANOR WAY

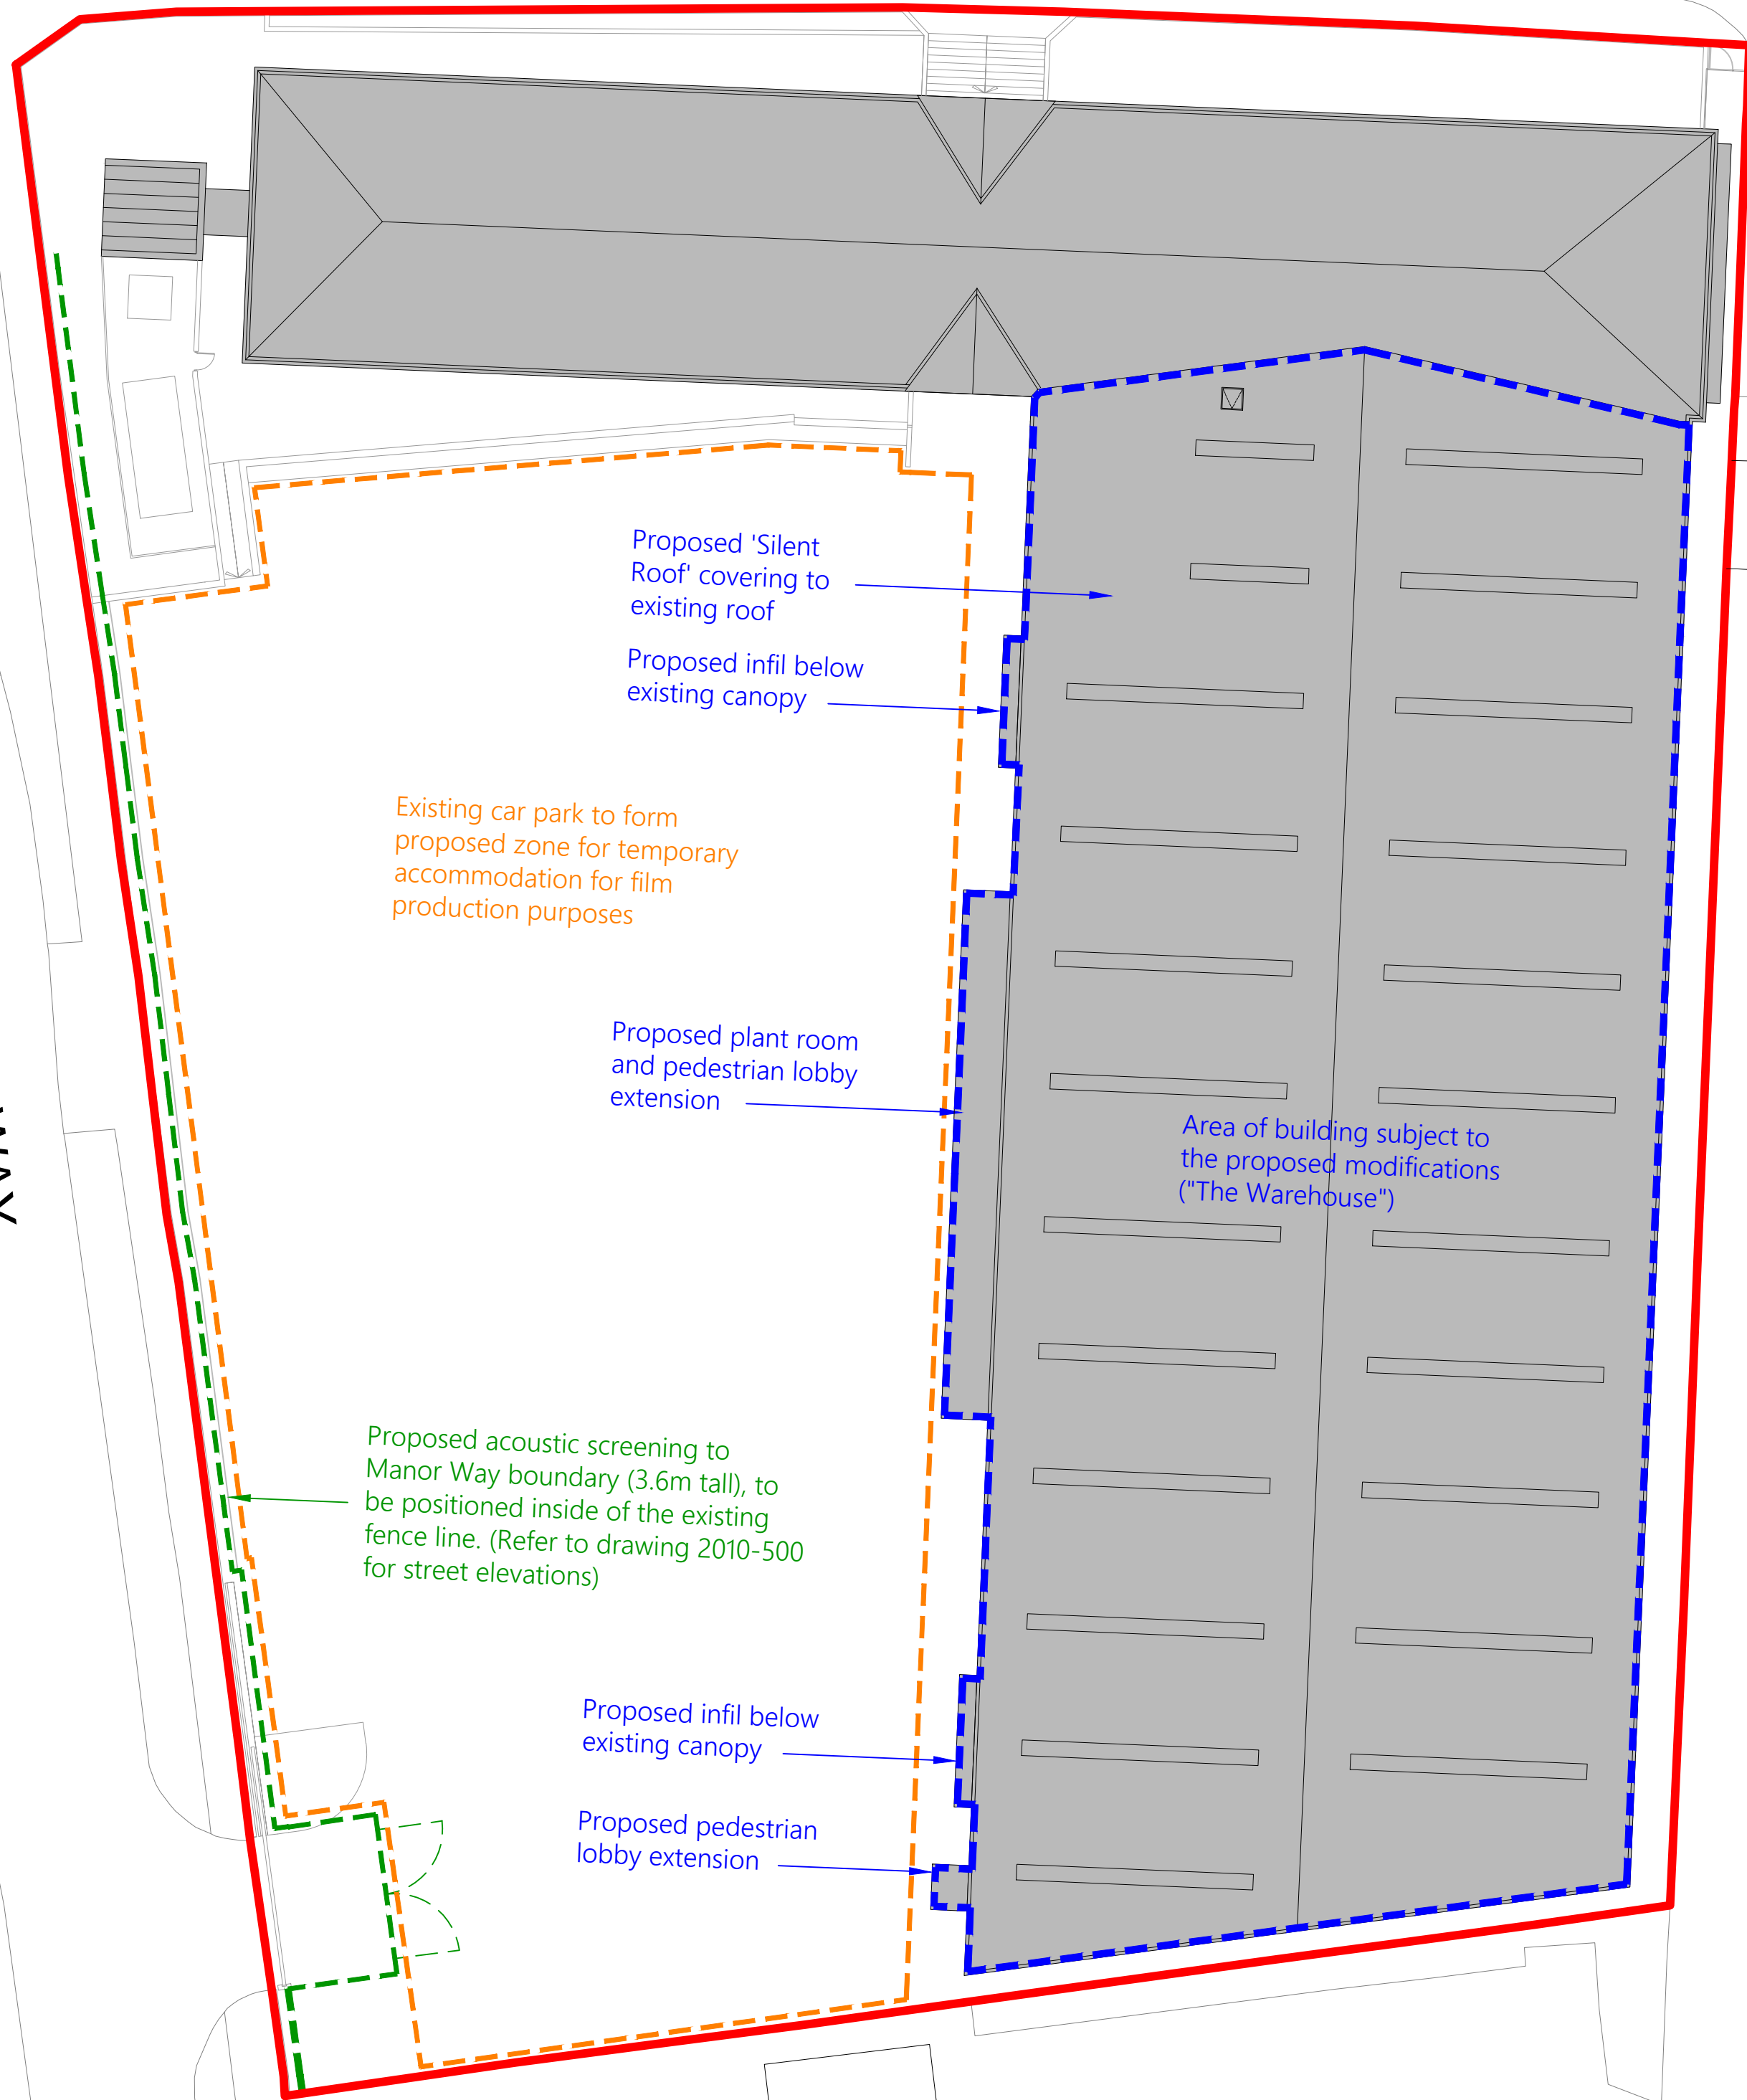


Block Plan  
Scale 1:250 @ A1

Rev.	Date	Description
Project		
1 ELSTREE WAY BOREHAMWOOD WD6 1RN		
Drawing Title		
SITE LOCATION AND BLOCK PLAN		
Drawing Status PLANNING		
Scale	1:1000 and 1:250 @ A1	Drawing Number
Date	Oct 2020	2010-100
Drawn	RT	Rev -

Original size: 100mm @ A1

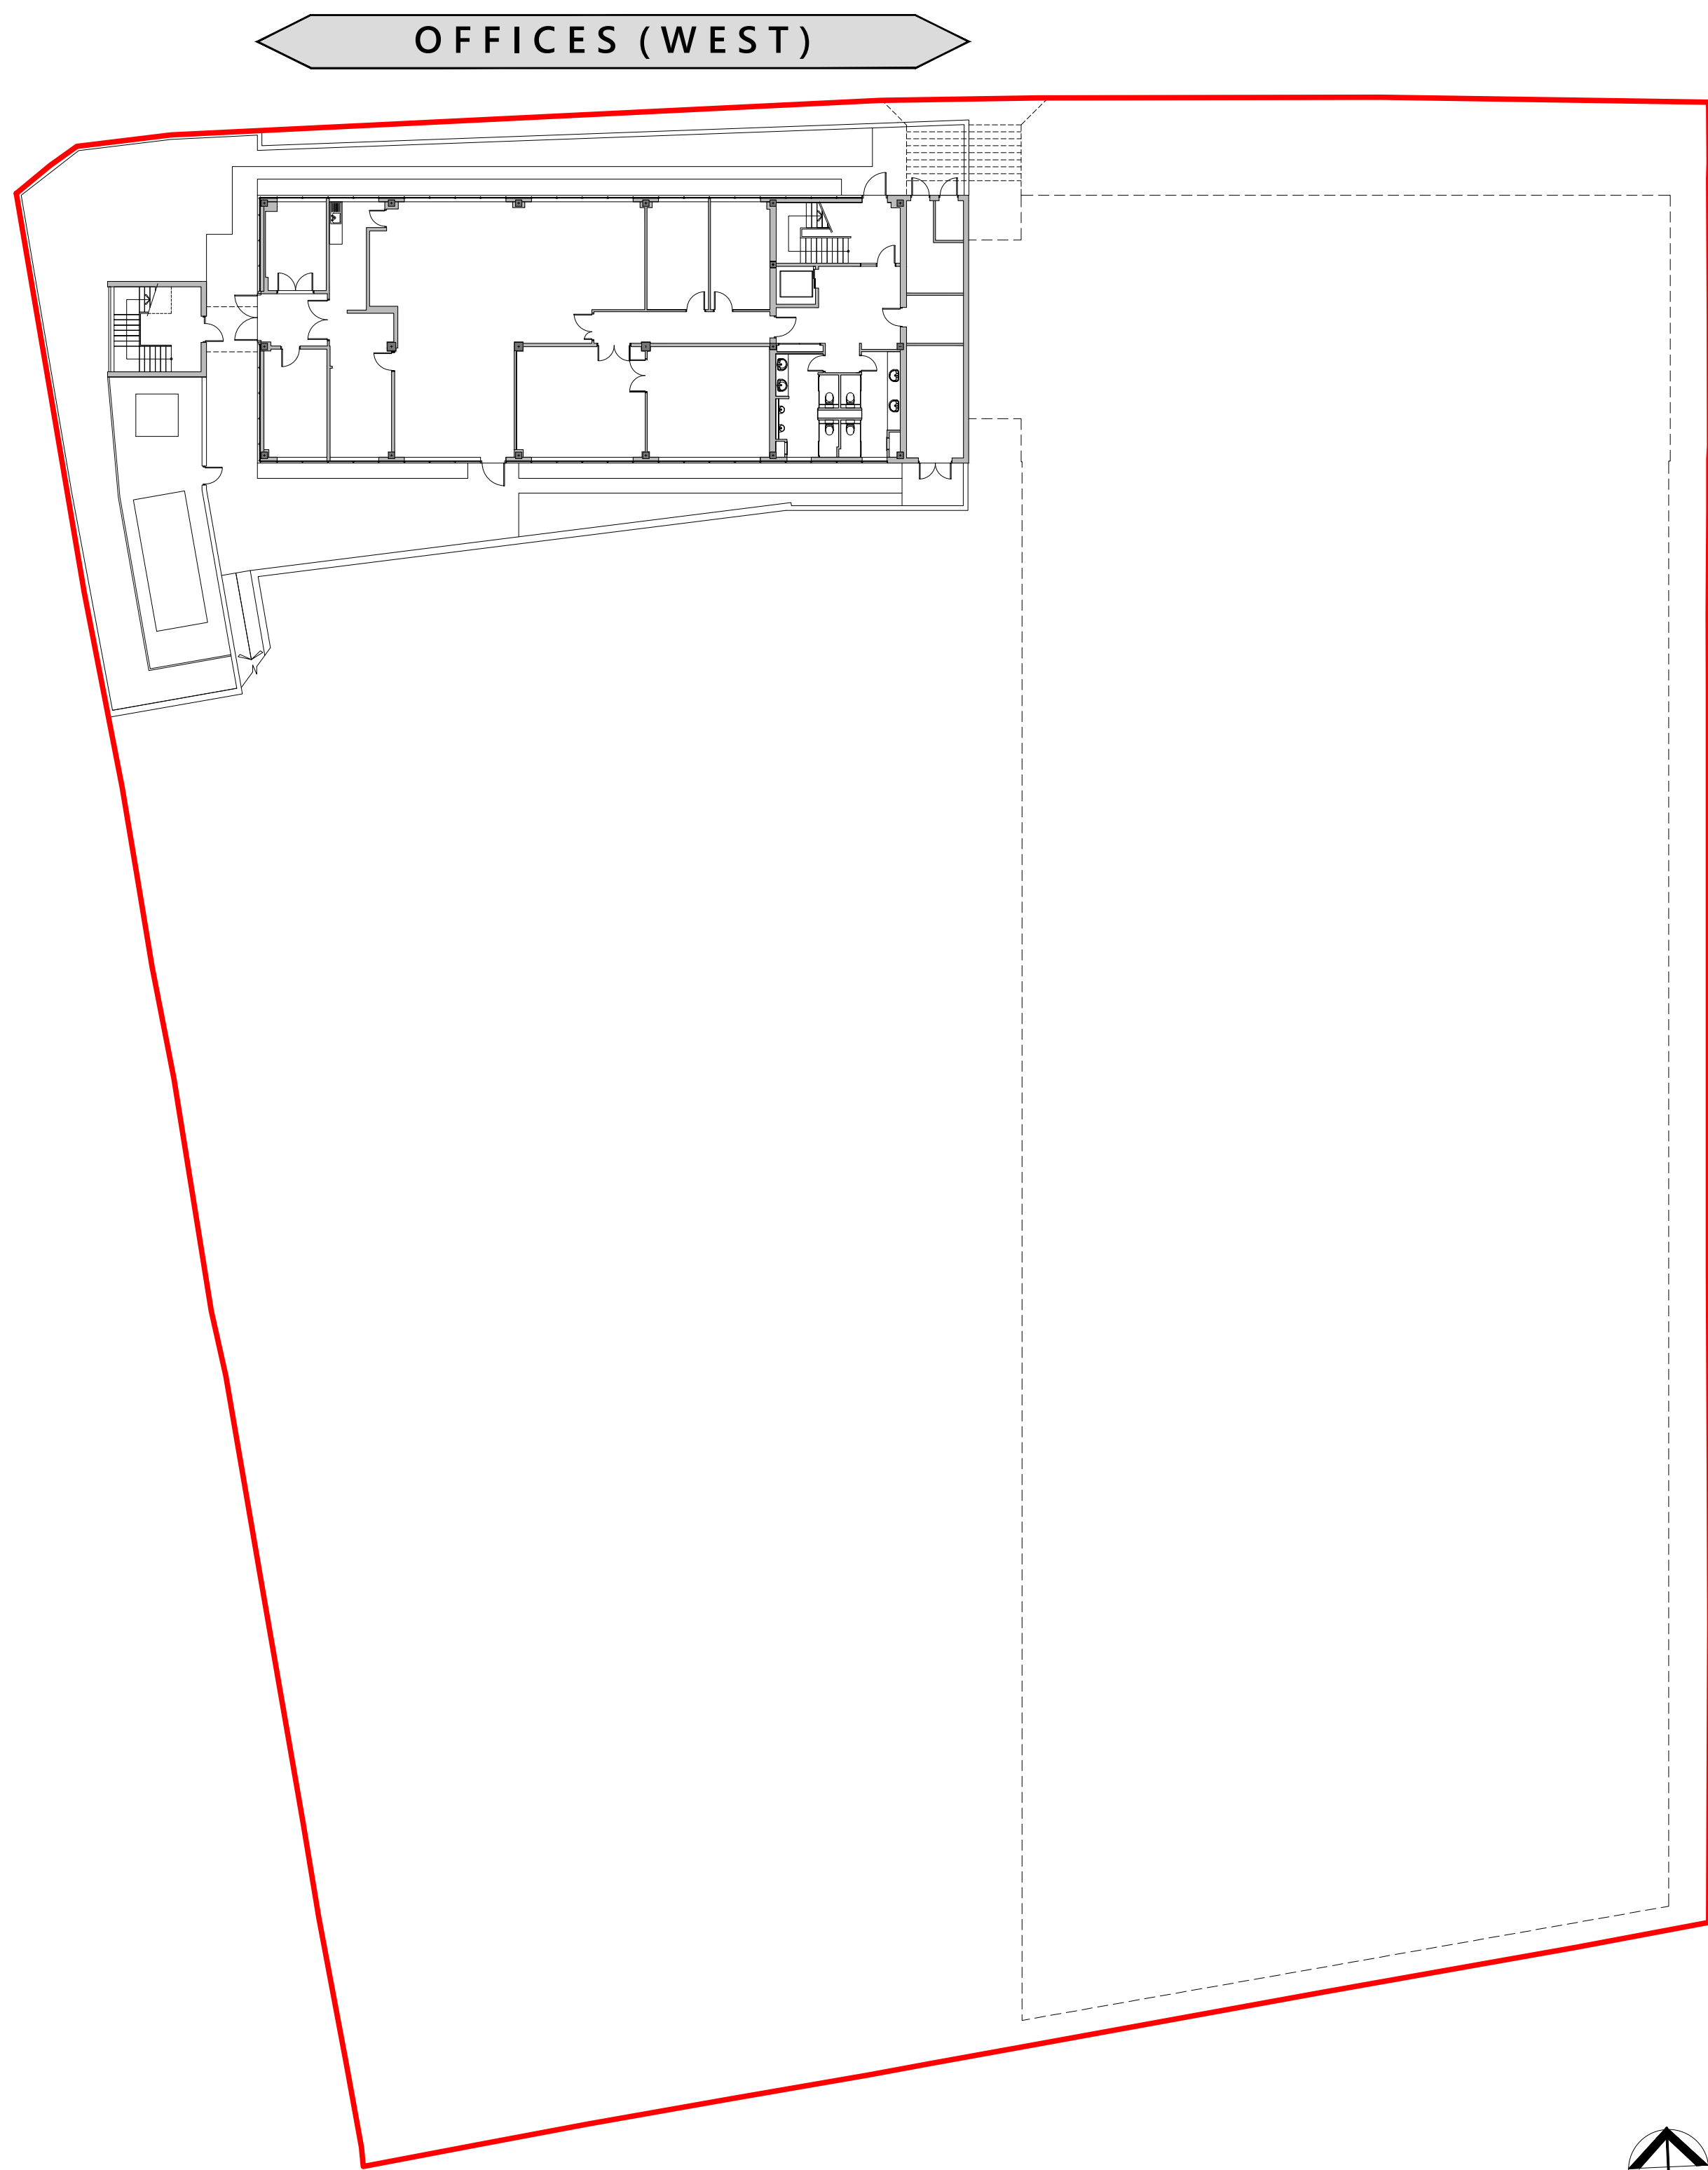

Sitewide Reference Plan: Existing Lower Ground Floor  
Scale 1:250 @ A1

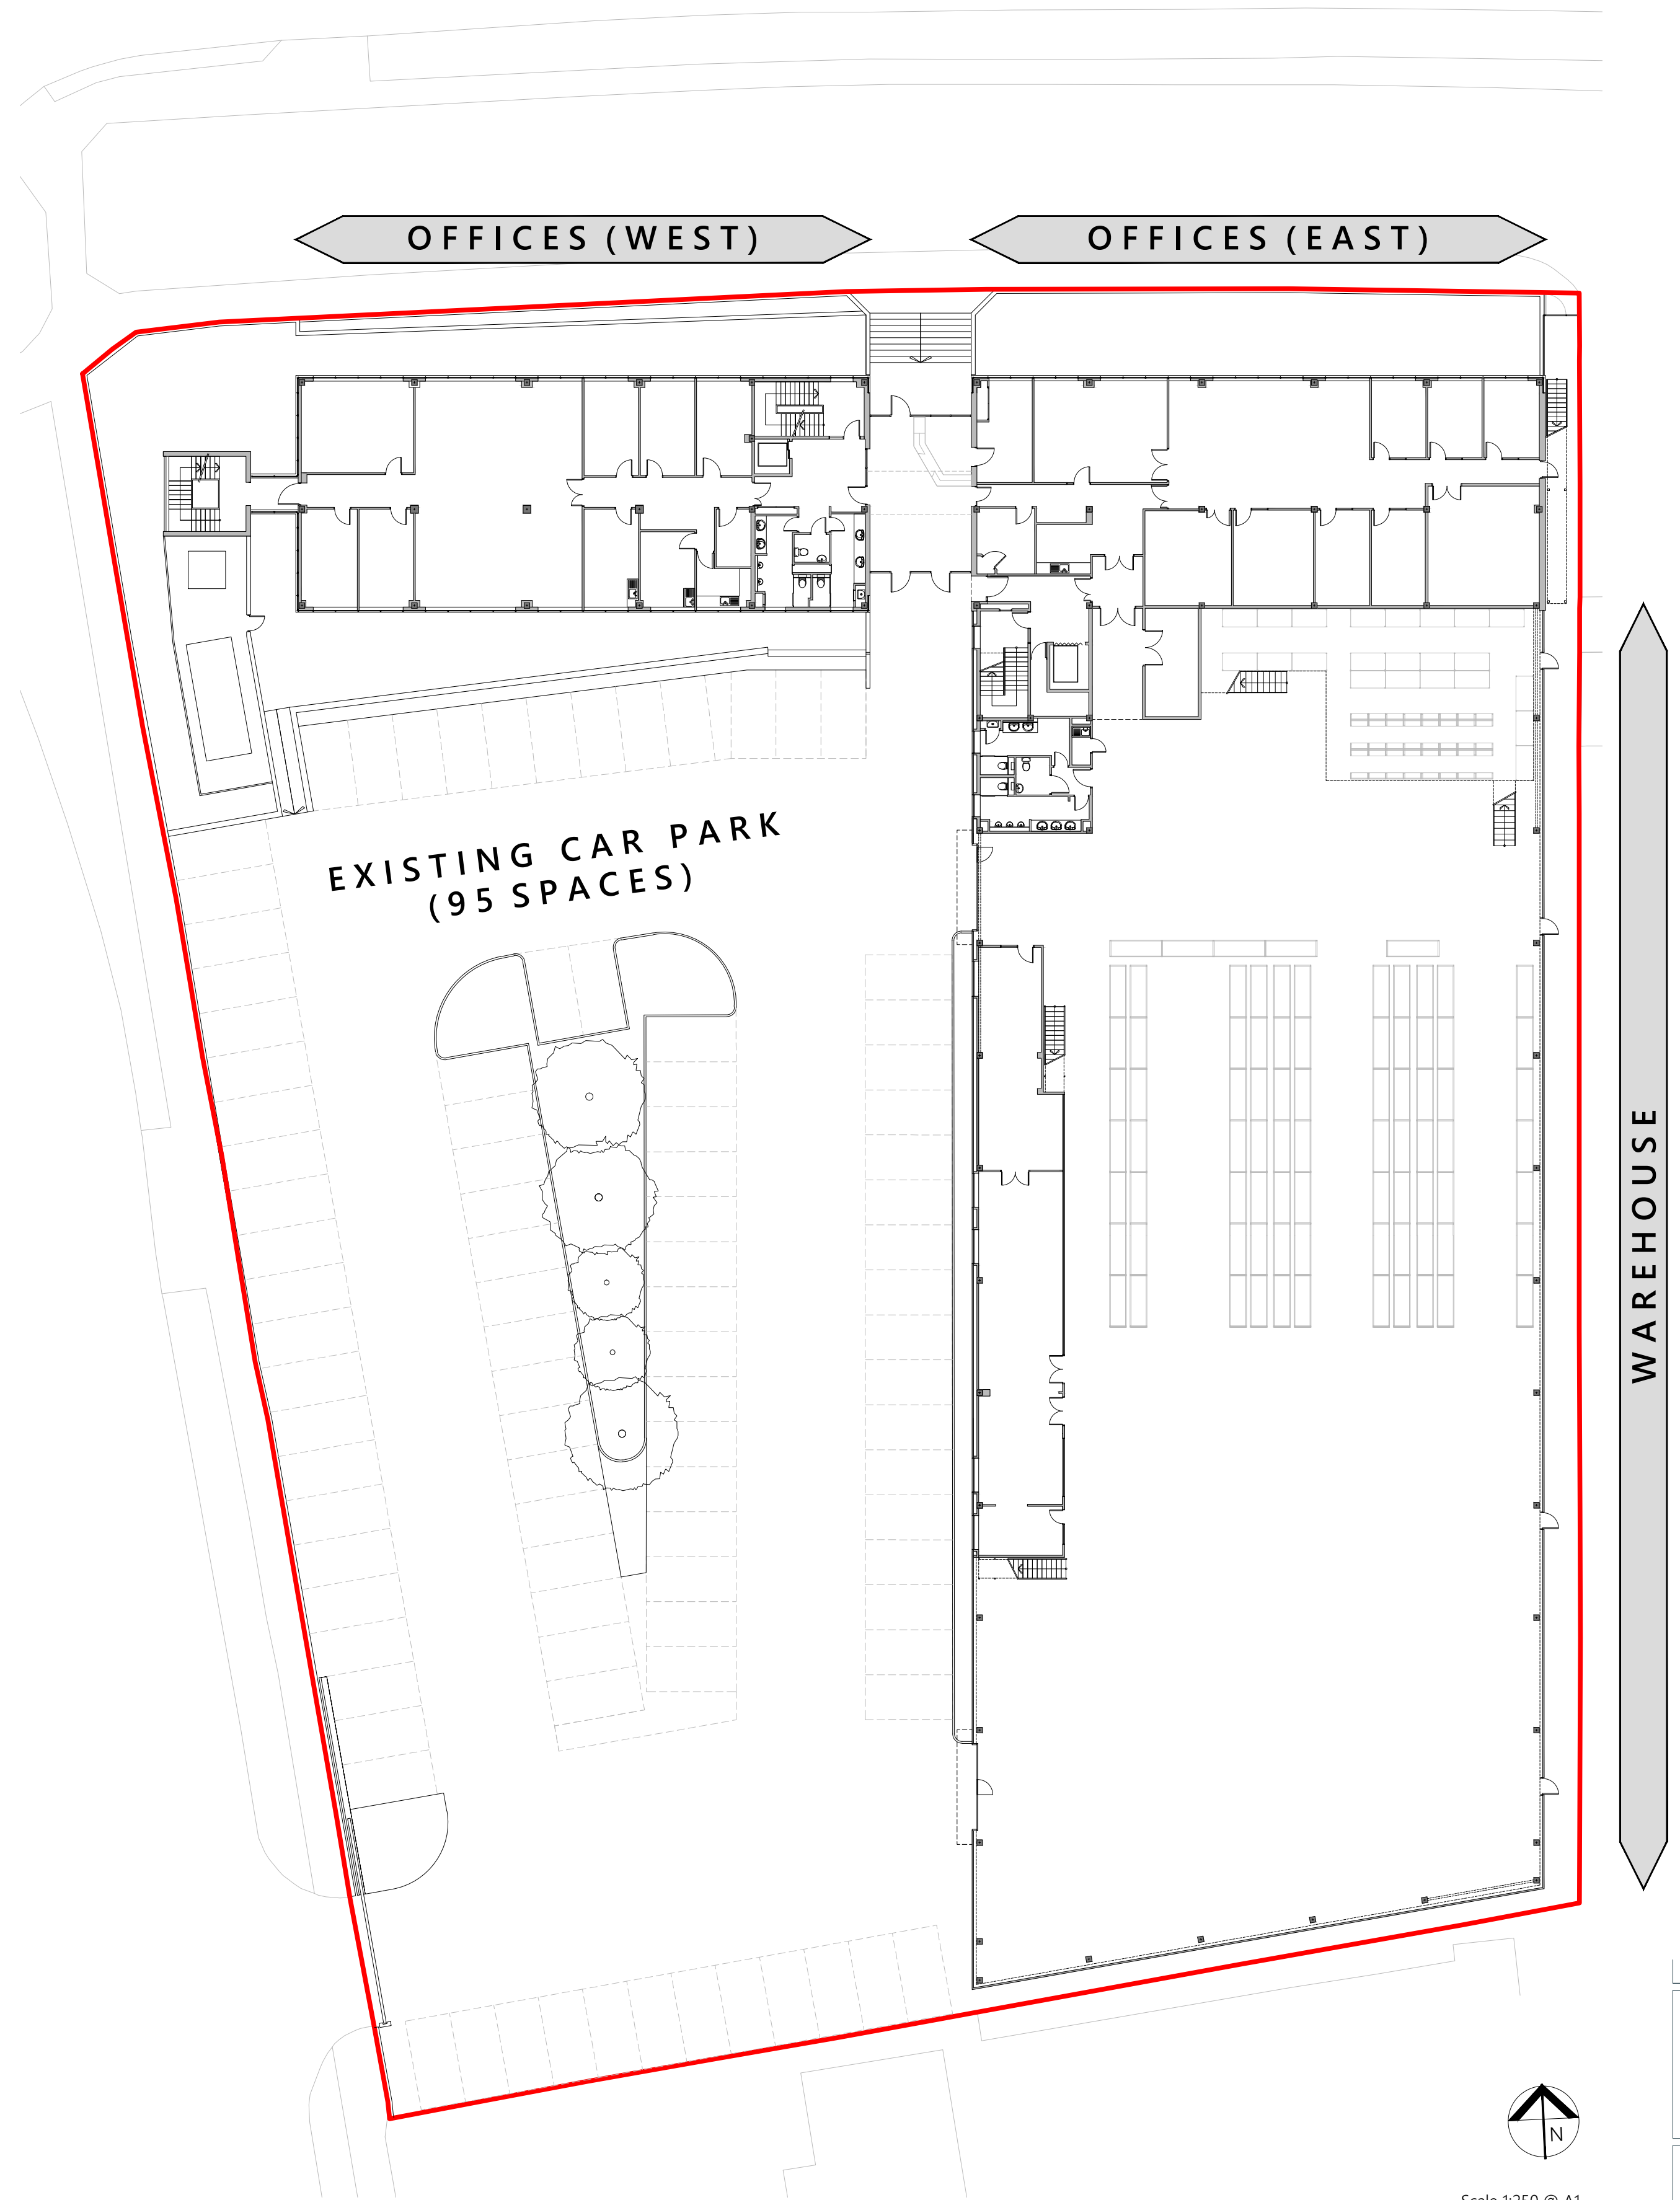


Sitewide Reference Plan: Existing Ground Floor  
Scale 1:250 @ A1

SEE DRWG'S 2010-200+ FOR EXISTING WAREHOUSE PLANS  
SEE DRWG'S 2010-300+ FOR PROPOSED WAREHOUSE PLANS

Rev.	Date	Description
Project		
1 ELSTREE WAY BOREHAMWOOD WD6 1RN		
Drawing Title		
SITEWIDE REFERENCE PLANS EXISTING LOWER GROUND AND GROUND FLOOR		
Drawing Status PLANNING		
Scale	1:250 @ A1	Drawing Number
Date	Oct 2020	2010-101
Drawn	RT	Rev -




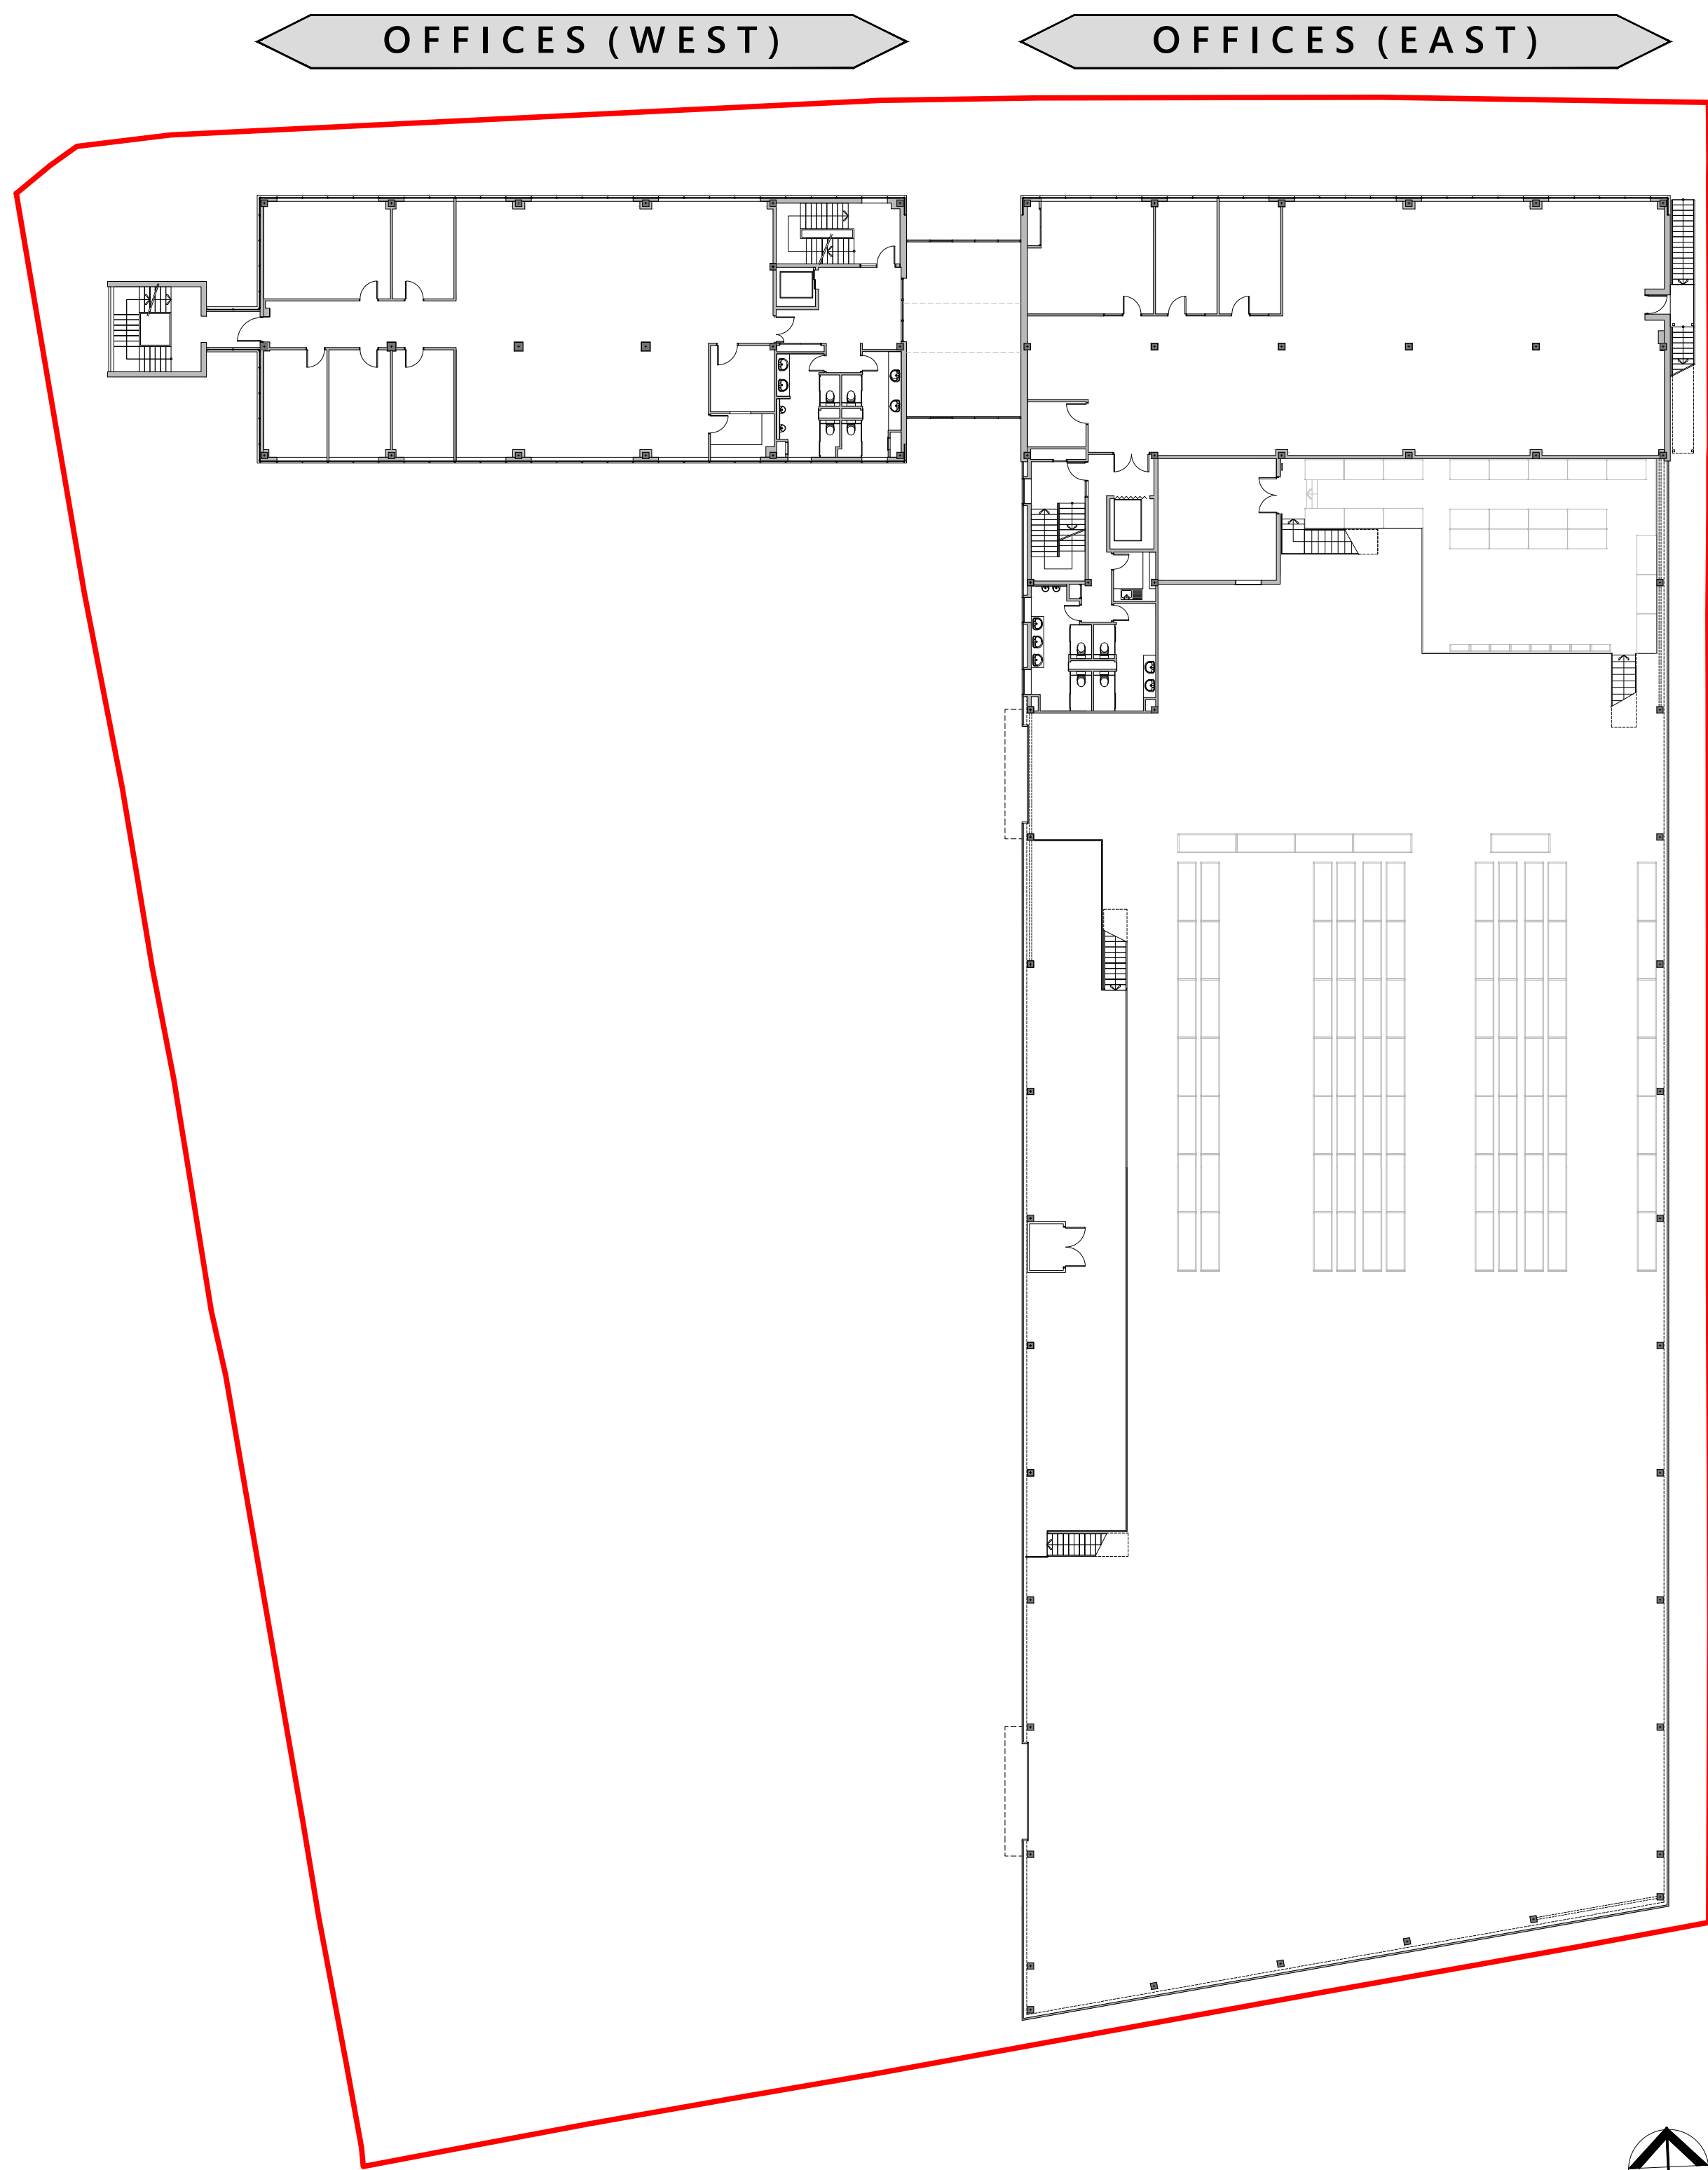

○ Sitewide Reference Plan: Existing First Floor  
Scale 1:250 @ A1

WAREHOUSE

SEE DRWG'S 2010-200+ FOR EXISTING WAREHOUSE PLANS  
SEE DRWG'S 2010-300+ FOR PROPOSED WAREHOUSE PLANS

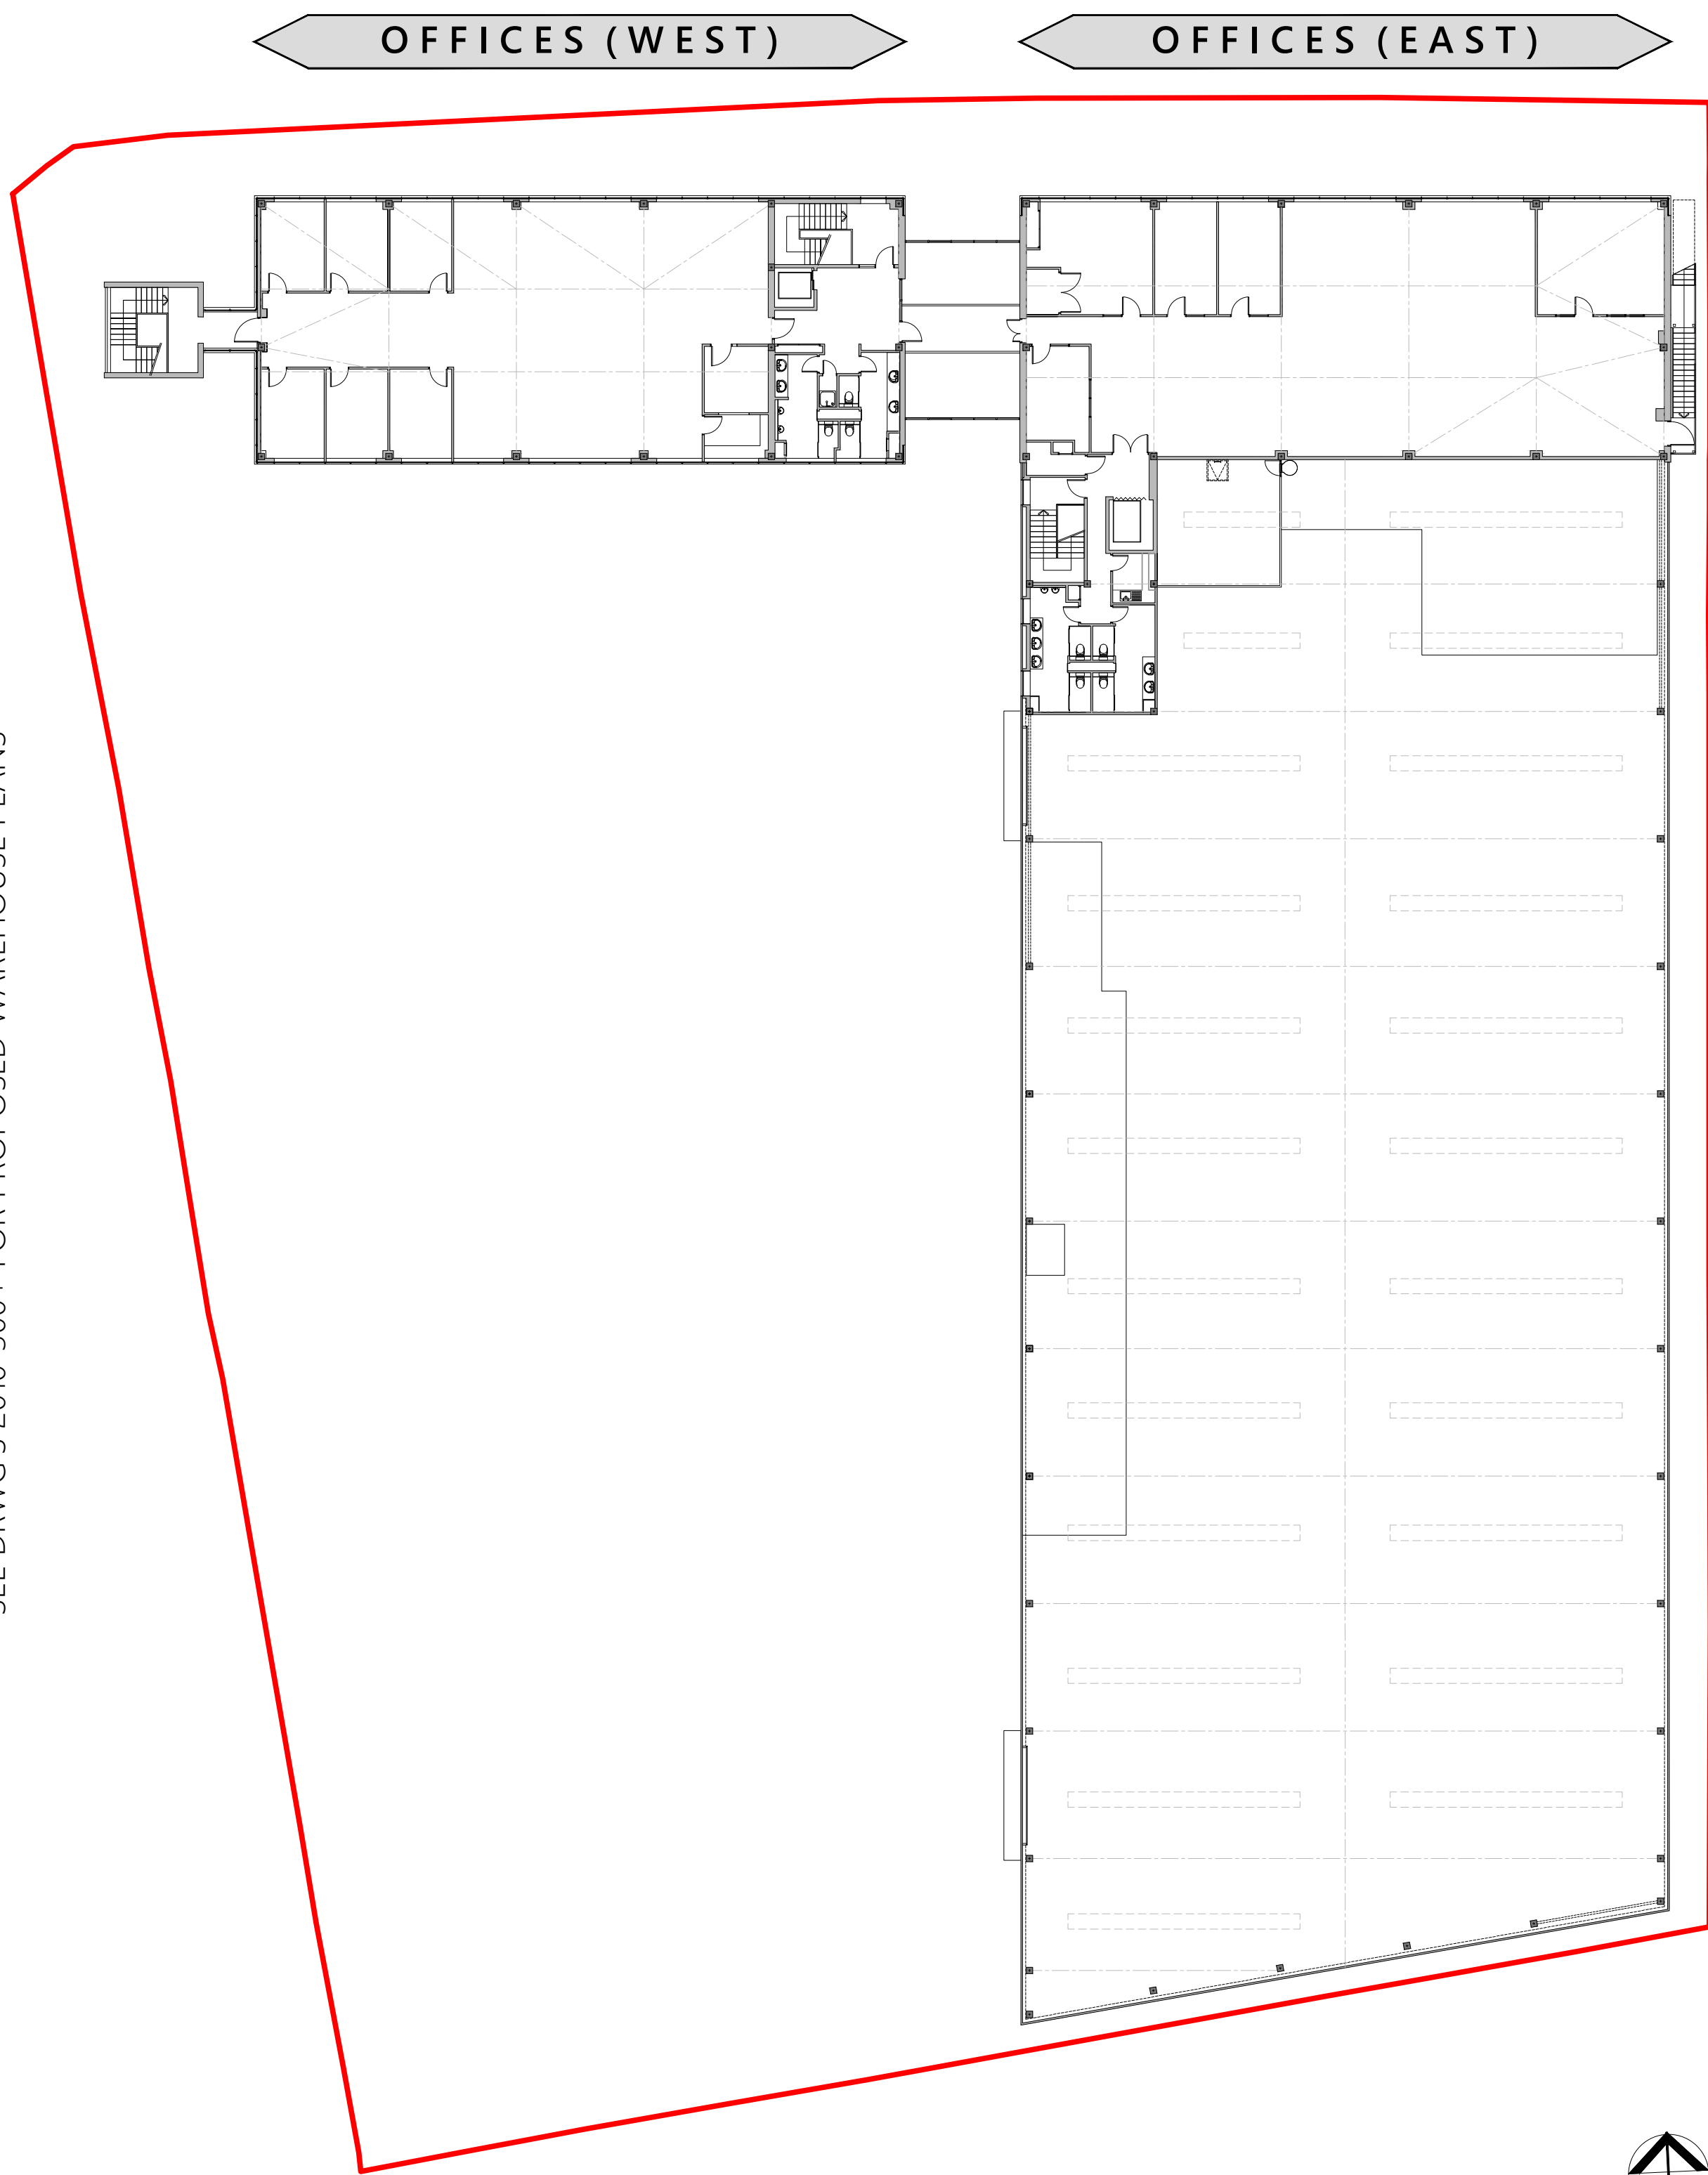


○ Sitewide Reference Plan: Existing Second Floor  
Scale 1:250 @ A1

WAREHOUSE


SEE DRWG'S 2010-200+ FOR EXISTING WAREHOUSE PLANS  
SEE DRWG'S 2010-300+ FOR PROPOSED WAREHOUSE PLANS

Rev.	Date	Description
Project		
1 ELSTREE WAY BOREHAMWOOD WD6 1RN		
Drawing Title		
SITEWIDE REFERENCE PLANS EXISTING FIRST AND SECOND FLOOR		
Drawing Status PLANNING		
Scale	1:250 @ A1	Drawing Number
Date	Oct 2020	2010-102
Drawn	RT	Rev -




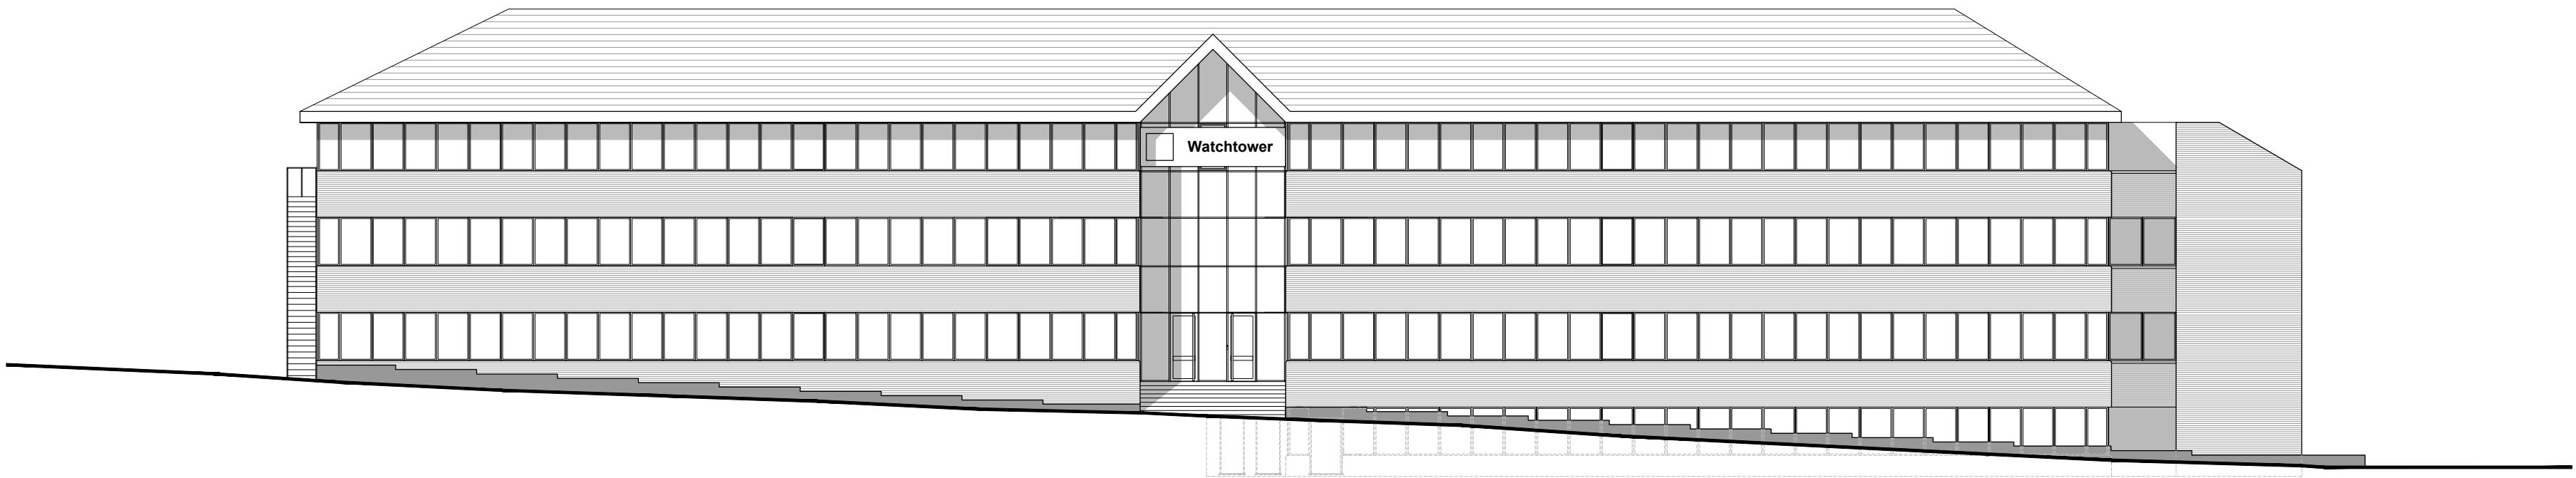


Existing North Elevation  
Scale 1:200 @ A1

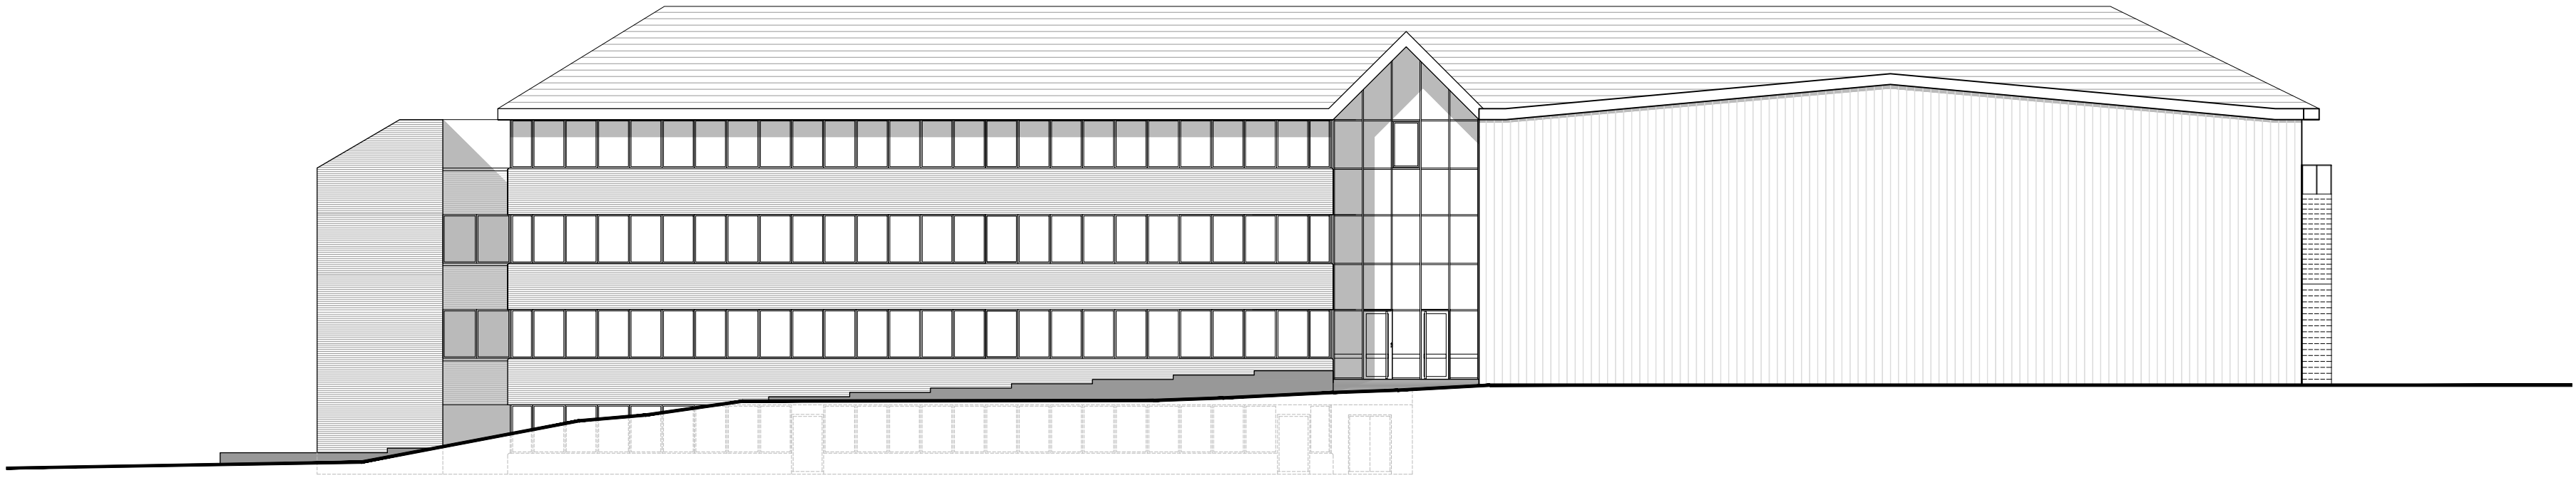


Existing South Elevation  
Scale 1:200 @ A1

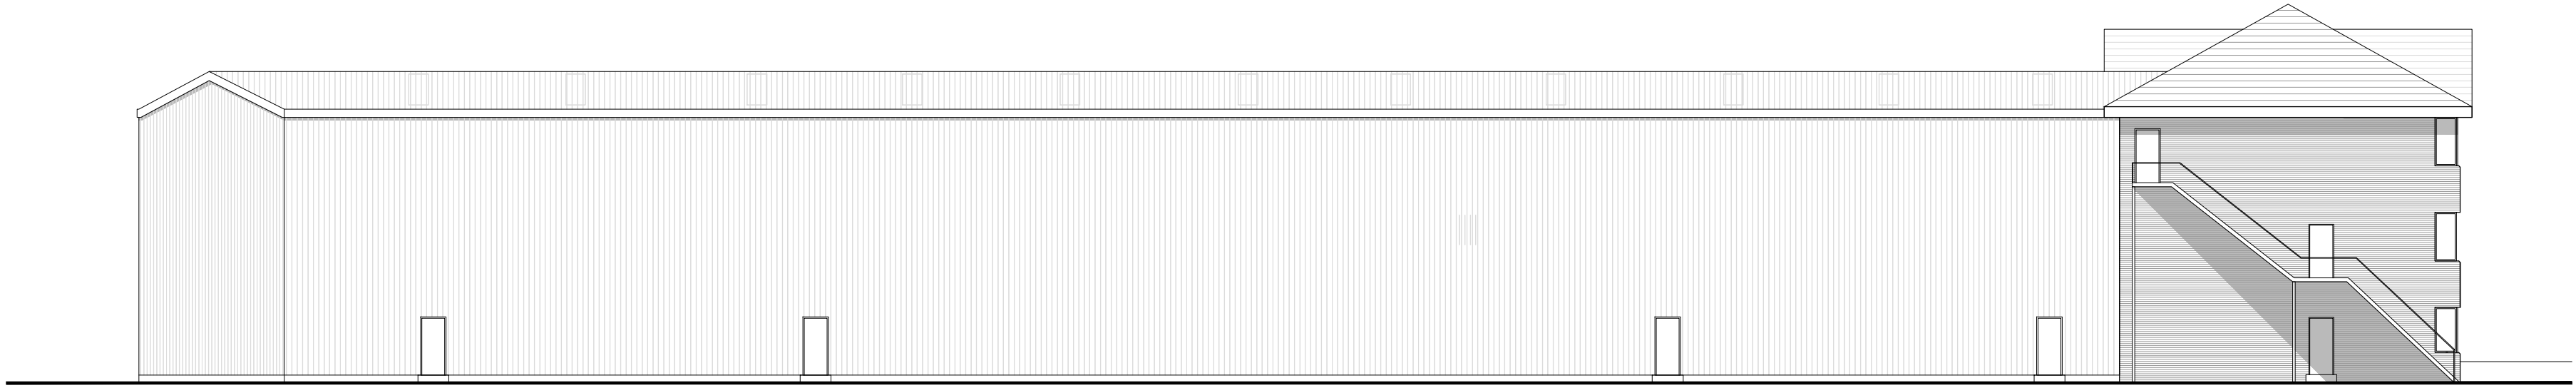


Existing East Elevation  
Scale 1:200 @ A1

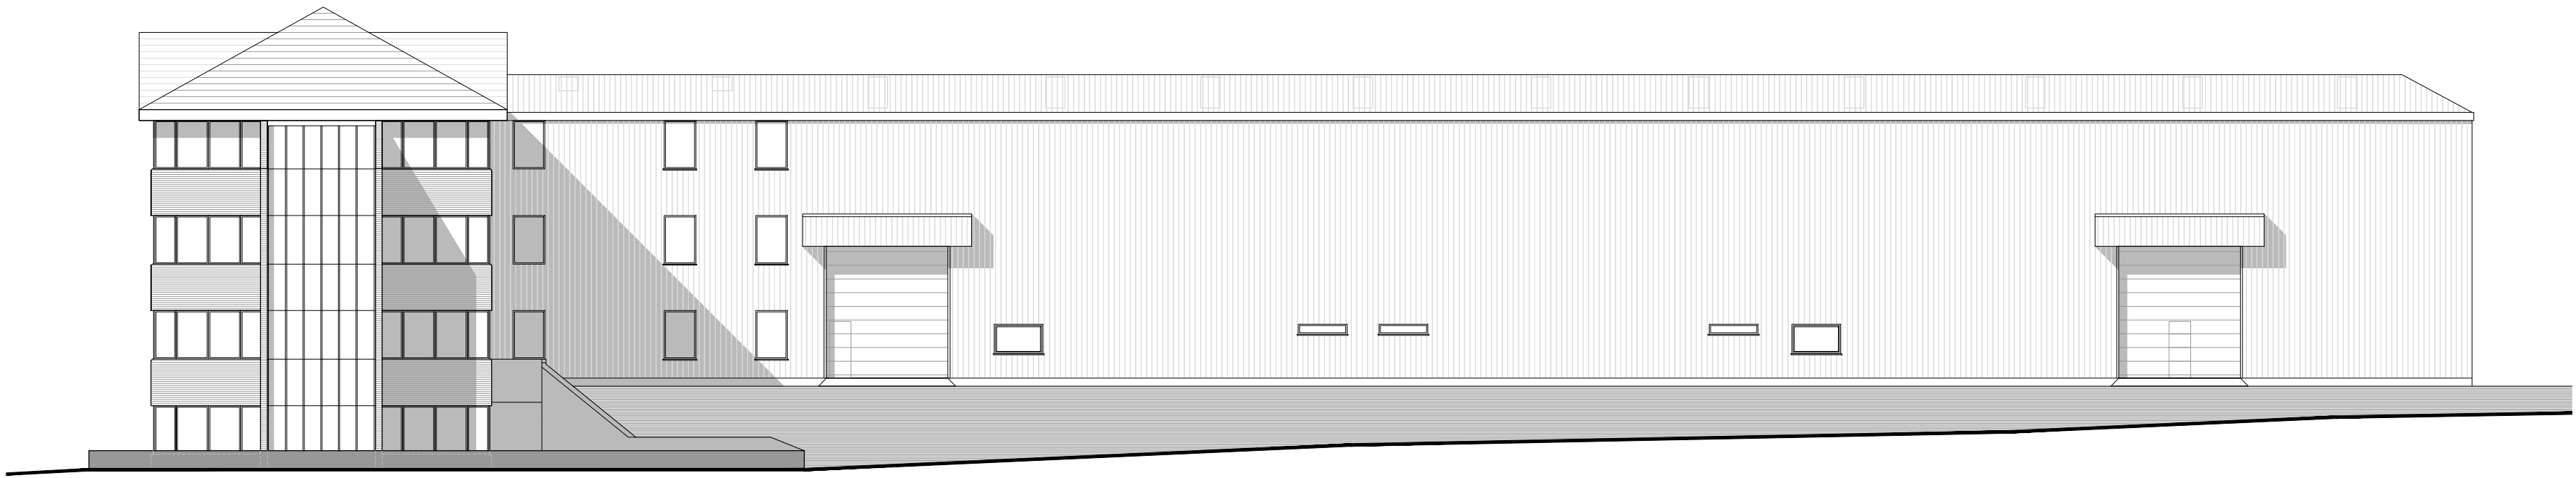

Existing West Elevation  
Scale 1:200 @ A1

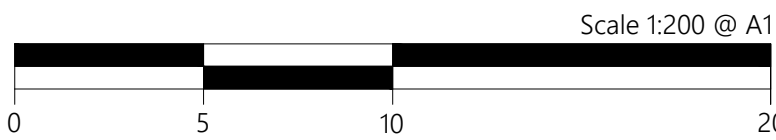


Rev.	Date	Description
Project		
1 ELSTREE WAY BOREHAMWOOD WD6 1RN		
Drawing Title		
EXISTING ELEVATIONS		
Drawing Status		
PLANNING		
Scale		1:200 @ A1
Date		Oct 2020
Drawn		RT
Drawing Number		2010-103
Rev		-
Original size: 100mm @ A1		

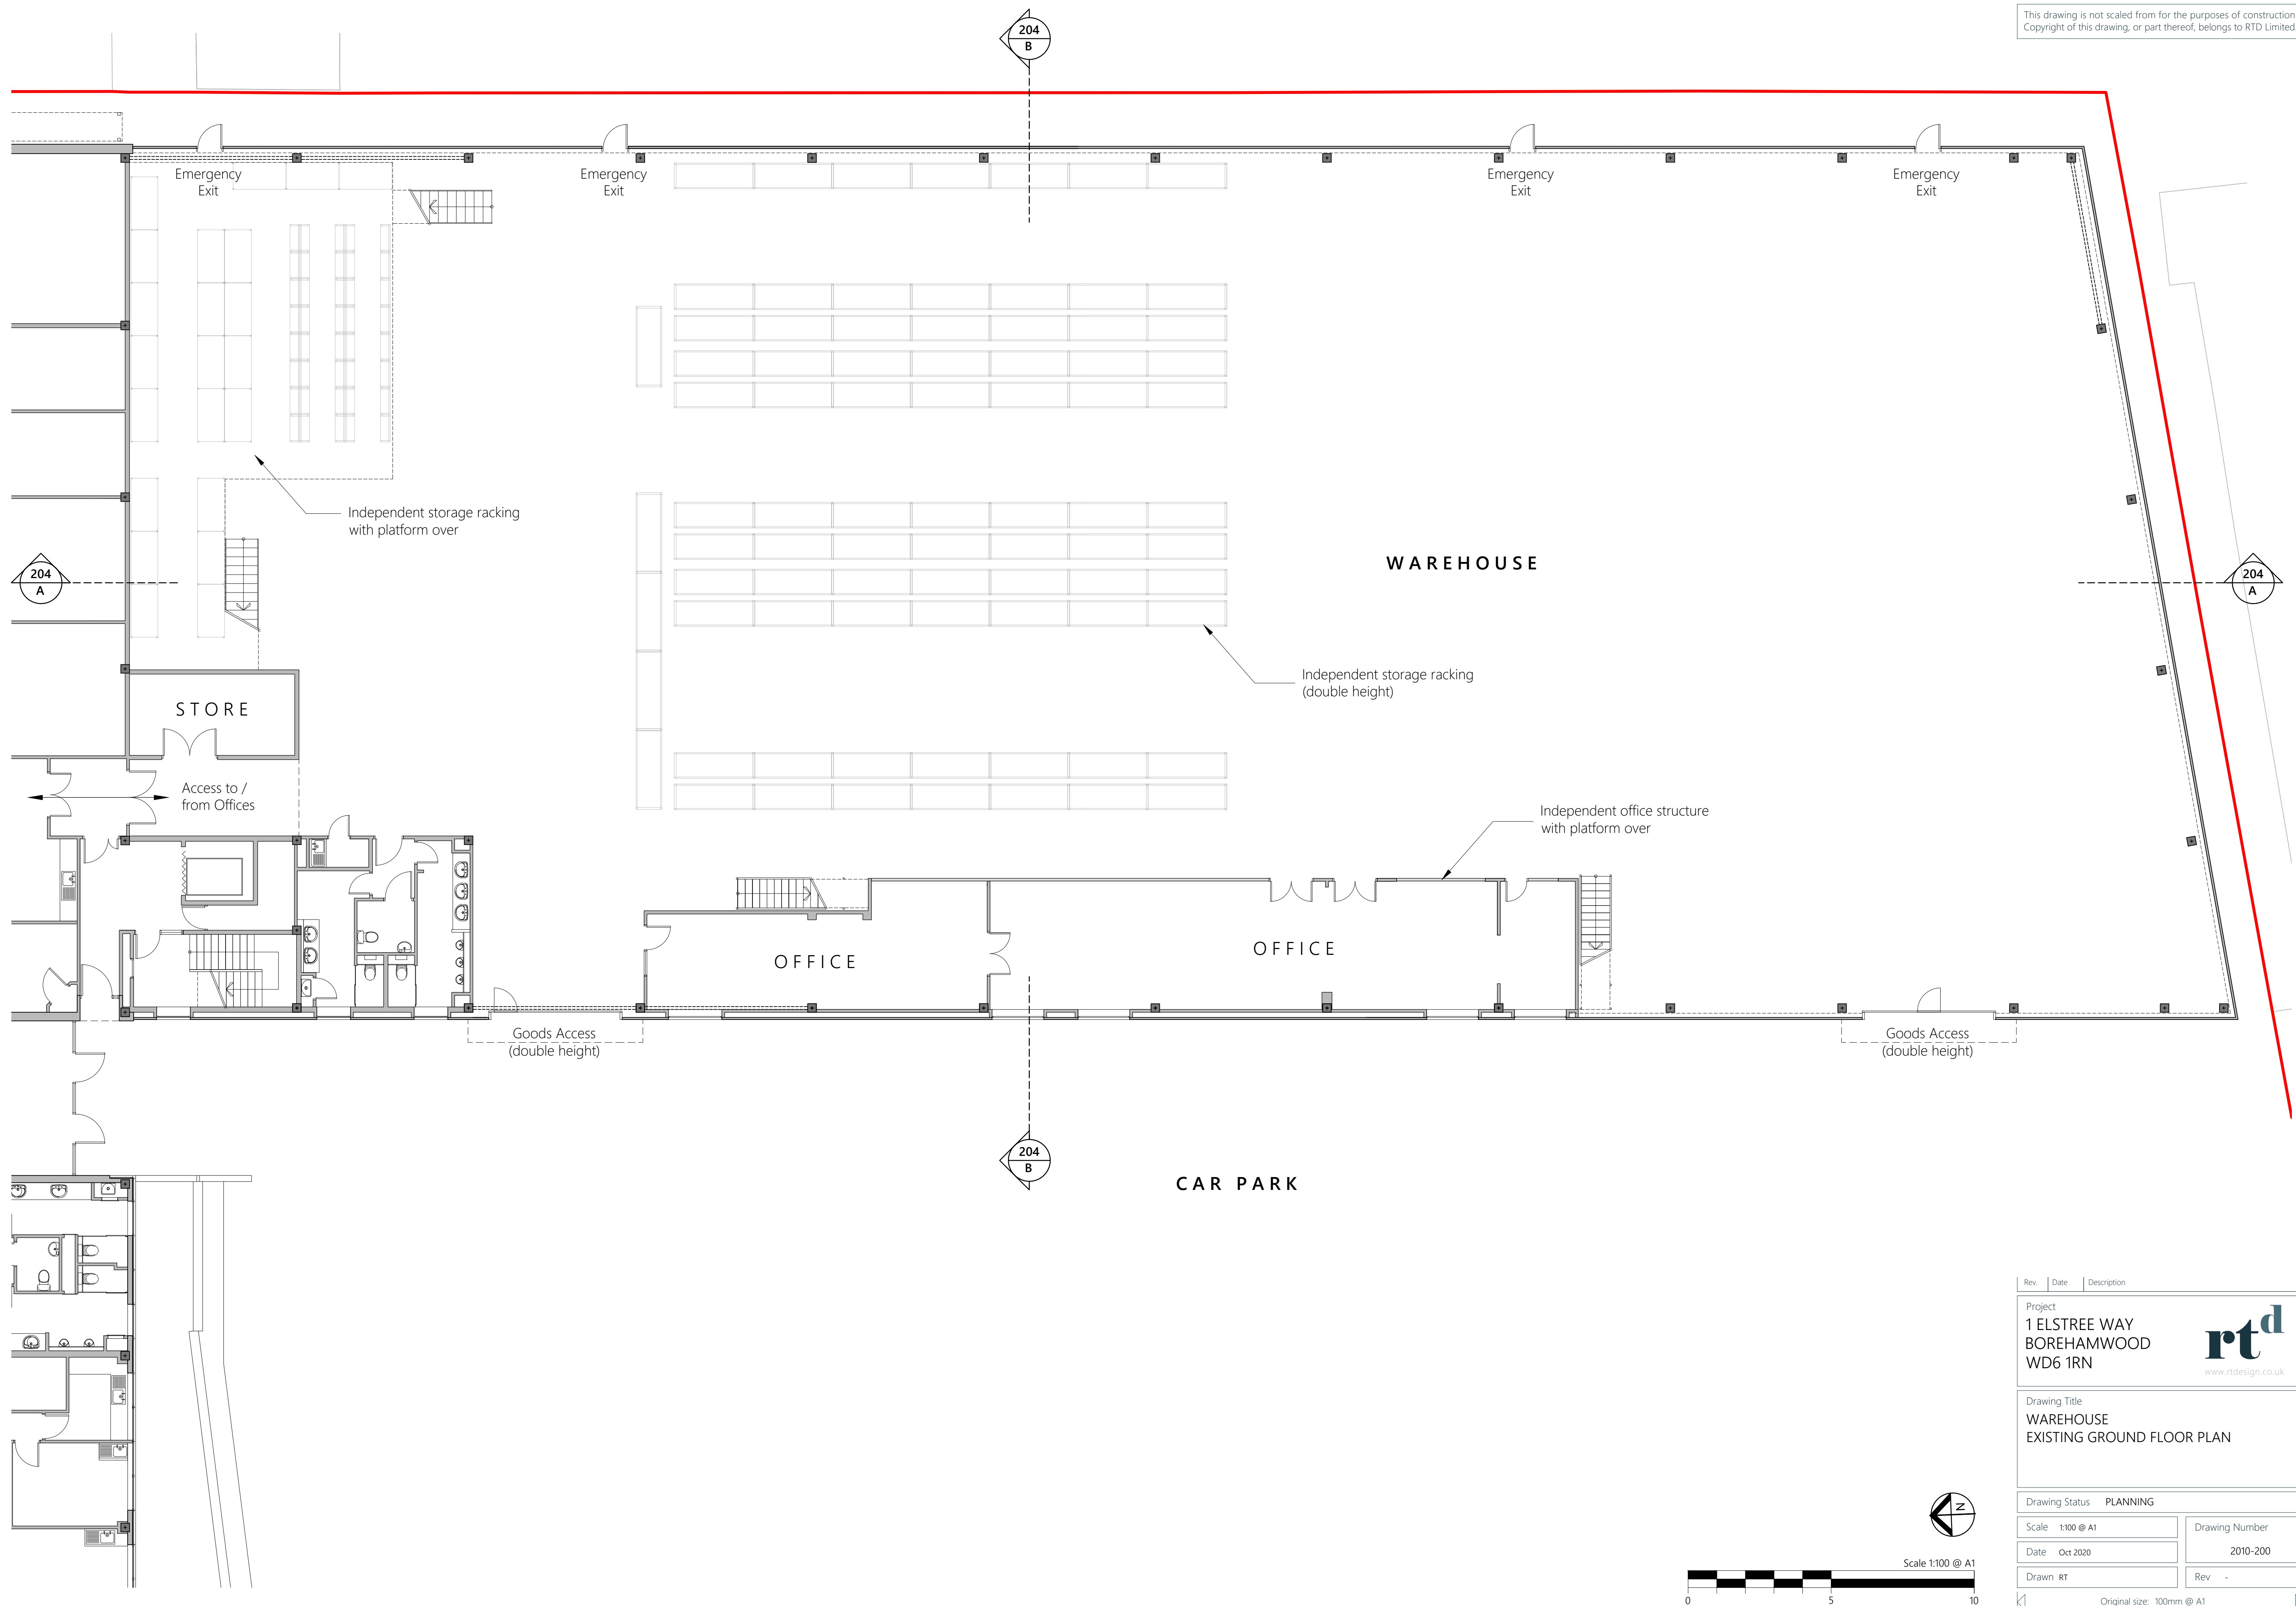

Rev.	Date	Description
Project		
1 ELSTREE WAY BOREHAMWOOD WD6 1RN		
Drawing Title		
WAREHOUSE EXISTING GROUND FLOOR PLAN		
Drawing Status PLANNING		
Scale	1:100 @ A1	Drawing Number
Date	Oct 2020	2010-200
Drawn	RT	Rev -
Original size: 100mm @ A1		




www.rtdesign.co.uk

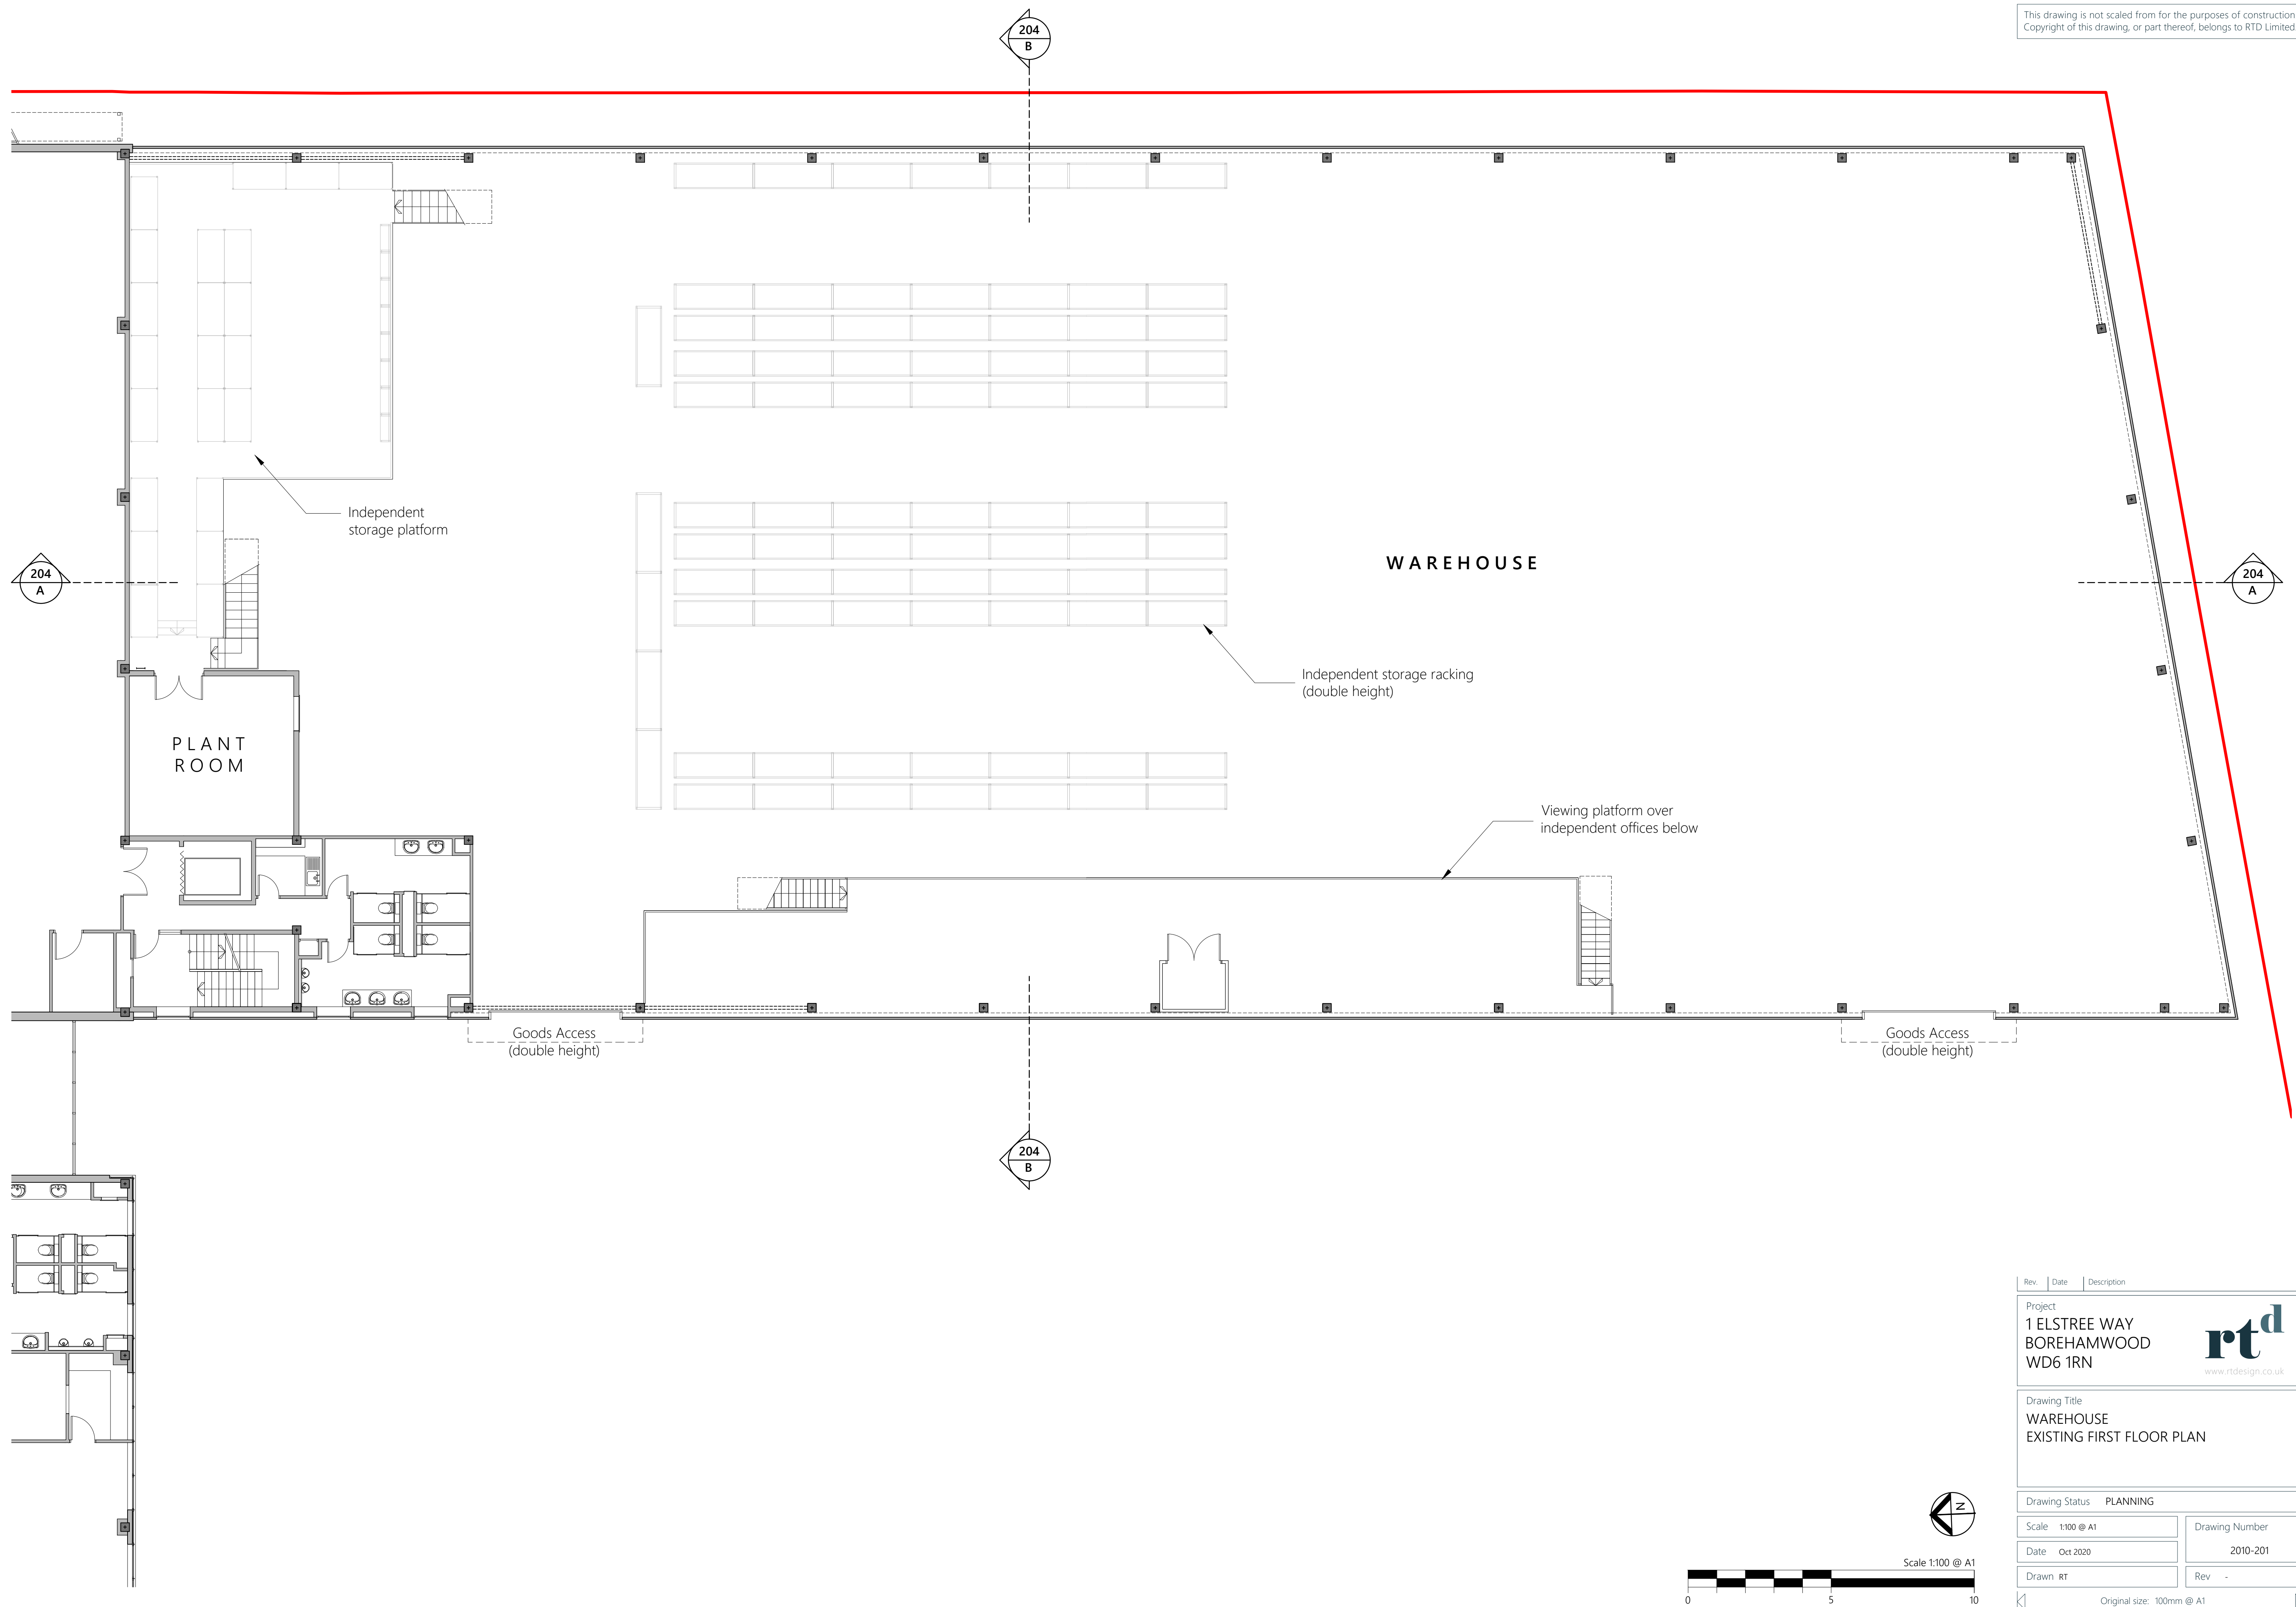



Rev.	Date	Description
Project		
1 ELSTREE WAY BOREHAMWOOD WD6 1RN		
Drawing Title		
WAREHOUSE EXISTING FIRST FLOOR PLAN		
Drawing Status <b>PLANNING</b>		
Scale	1:100 @ A1	Drawing Number
Date	Oct 2020	2010-201
Drawn	RT	Rev -
Original size: 100mm @ A1		



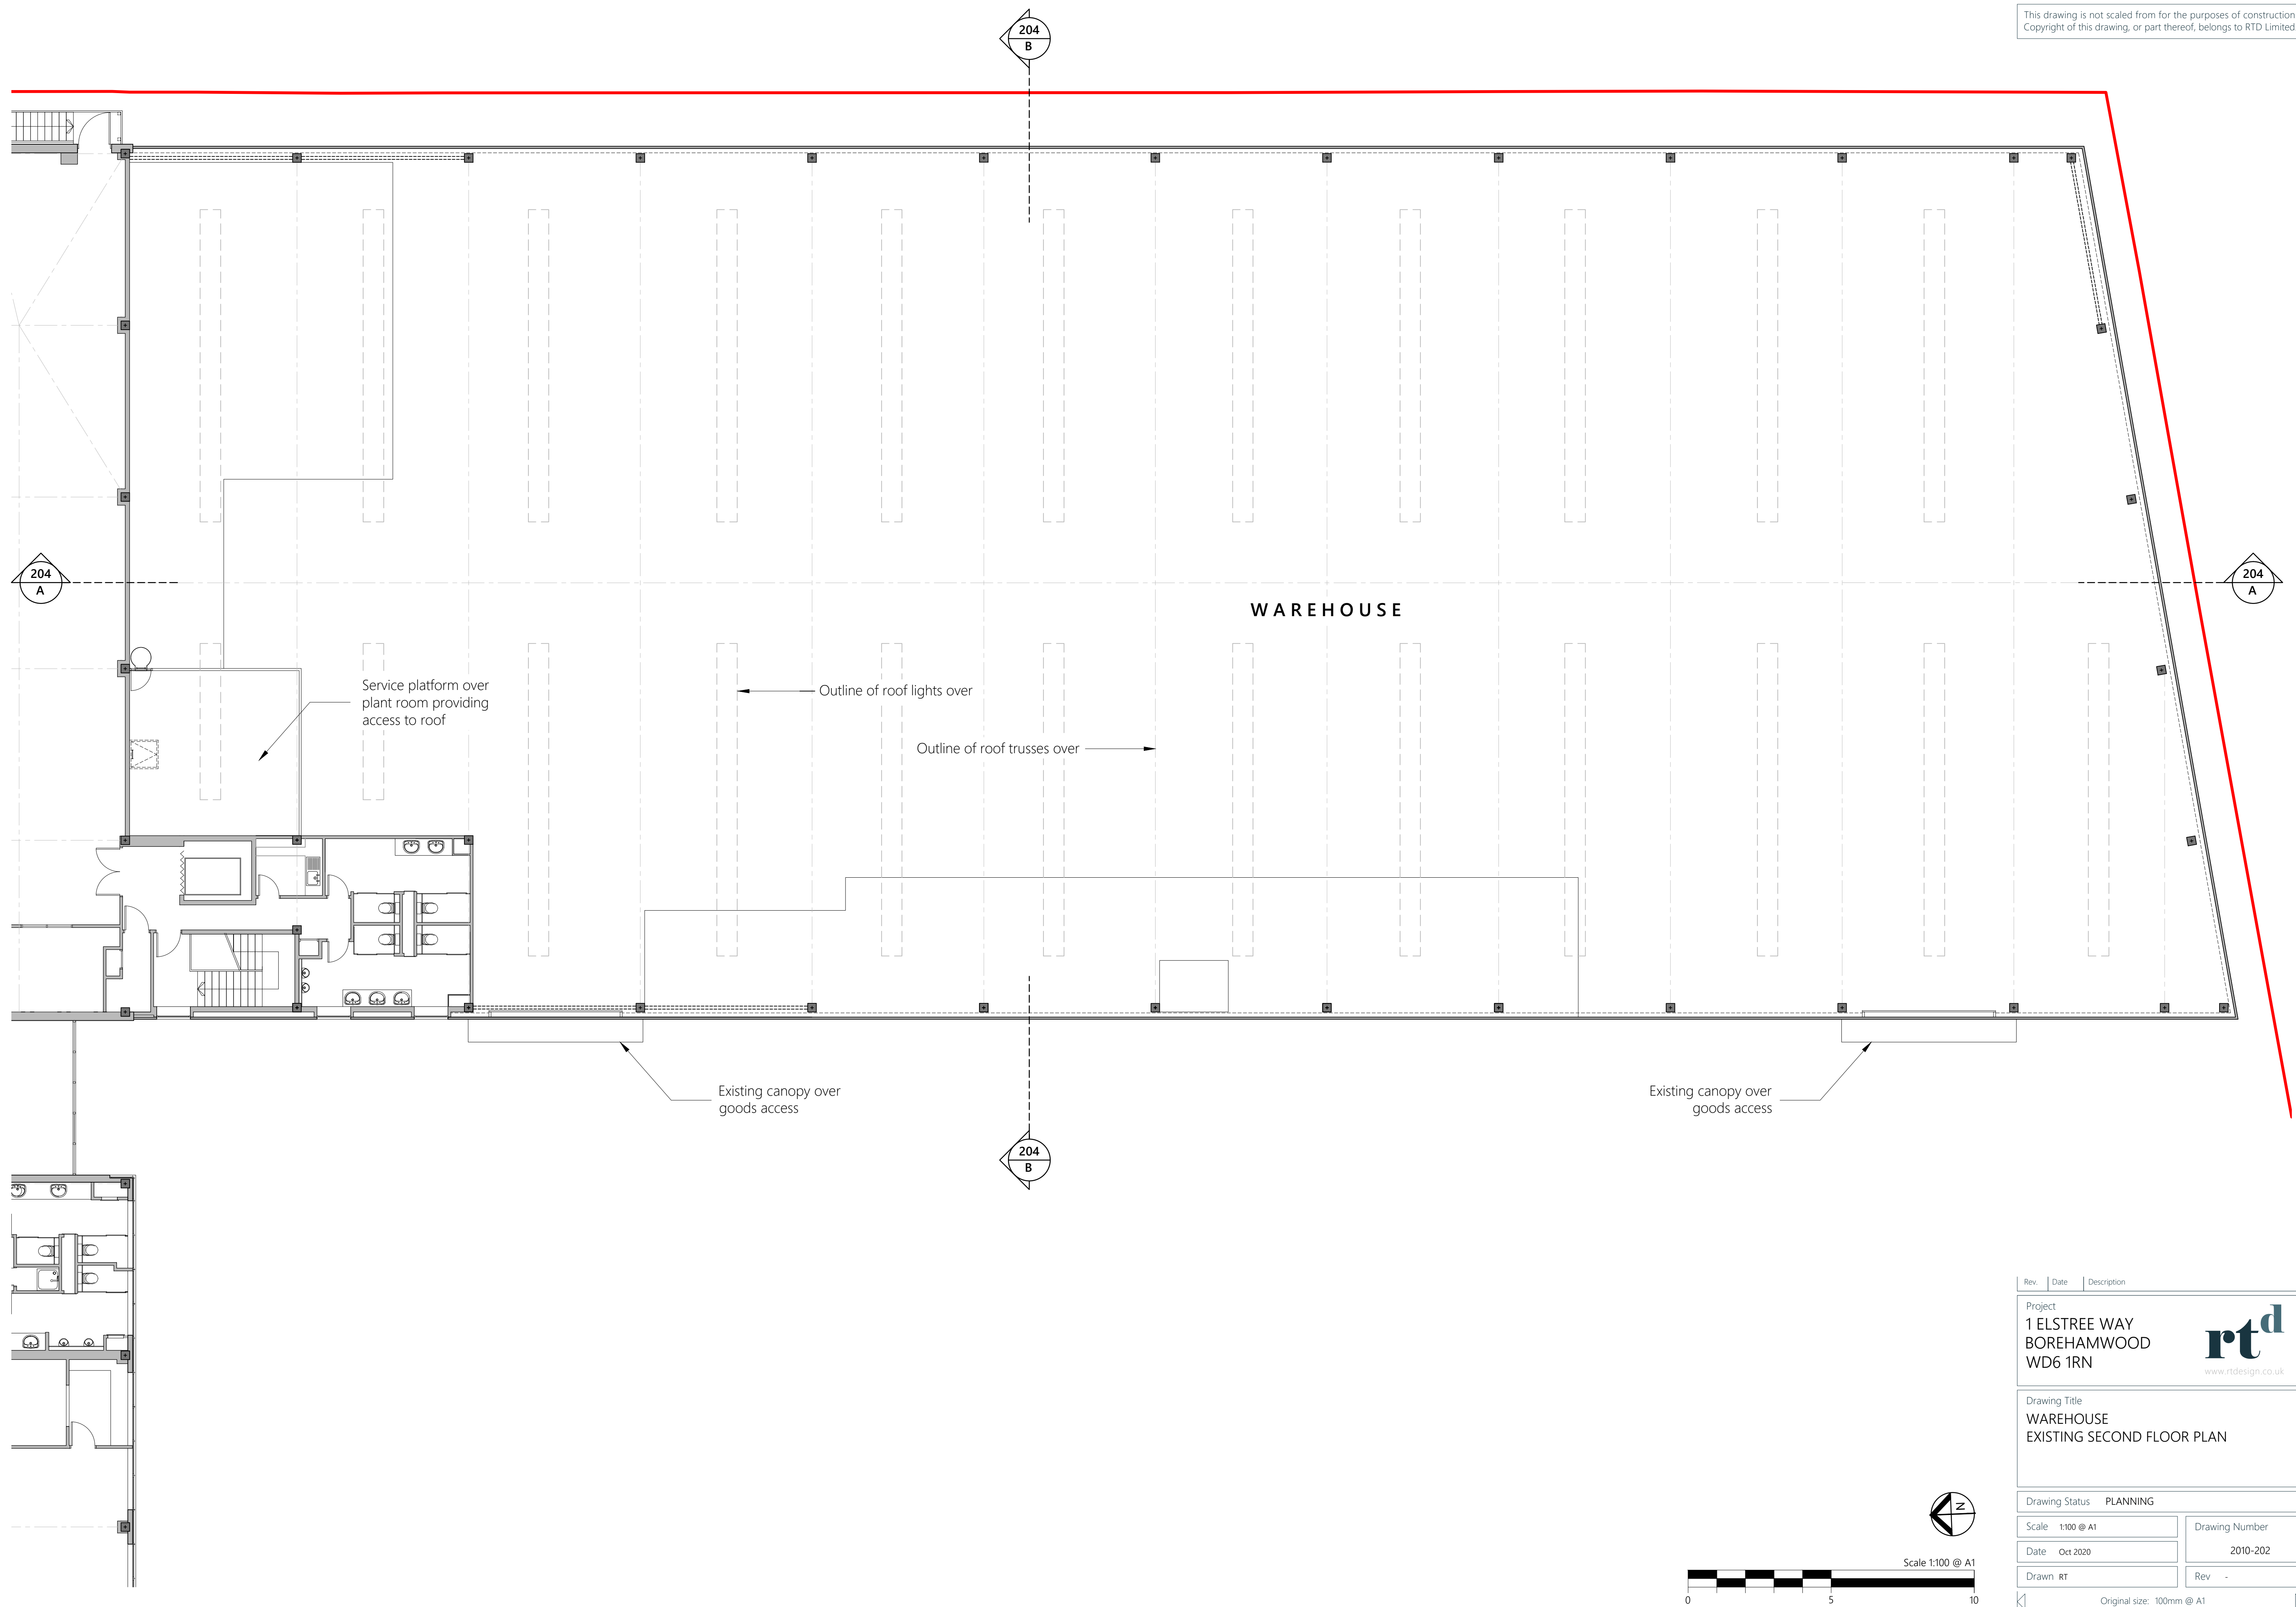


Rev.	Date	Description
Project		
1 ELSTREE WAY BOREHAMWOOD WD6 1RN		
Drawing Title		
WAREHOUSE EXISTING SECOND FLOOR PLAN		
Drawing Status		
PLANNING		
Scale		1:100 @ A1
Date		Oct 2020
Drawn		RT
Drawing Number		2010-202
Rev		-
Original size: 100mm @ A1		

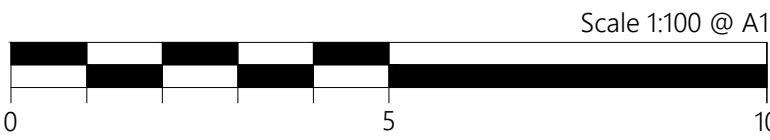


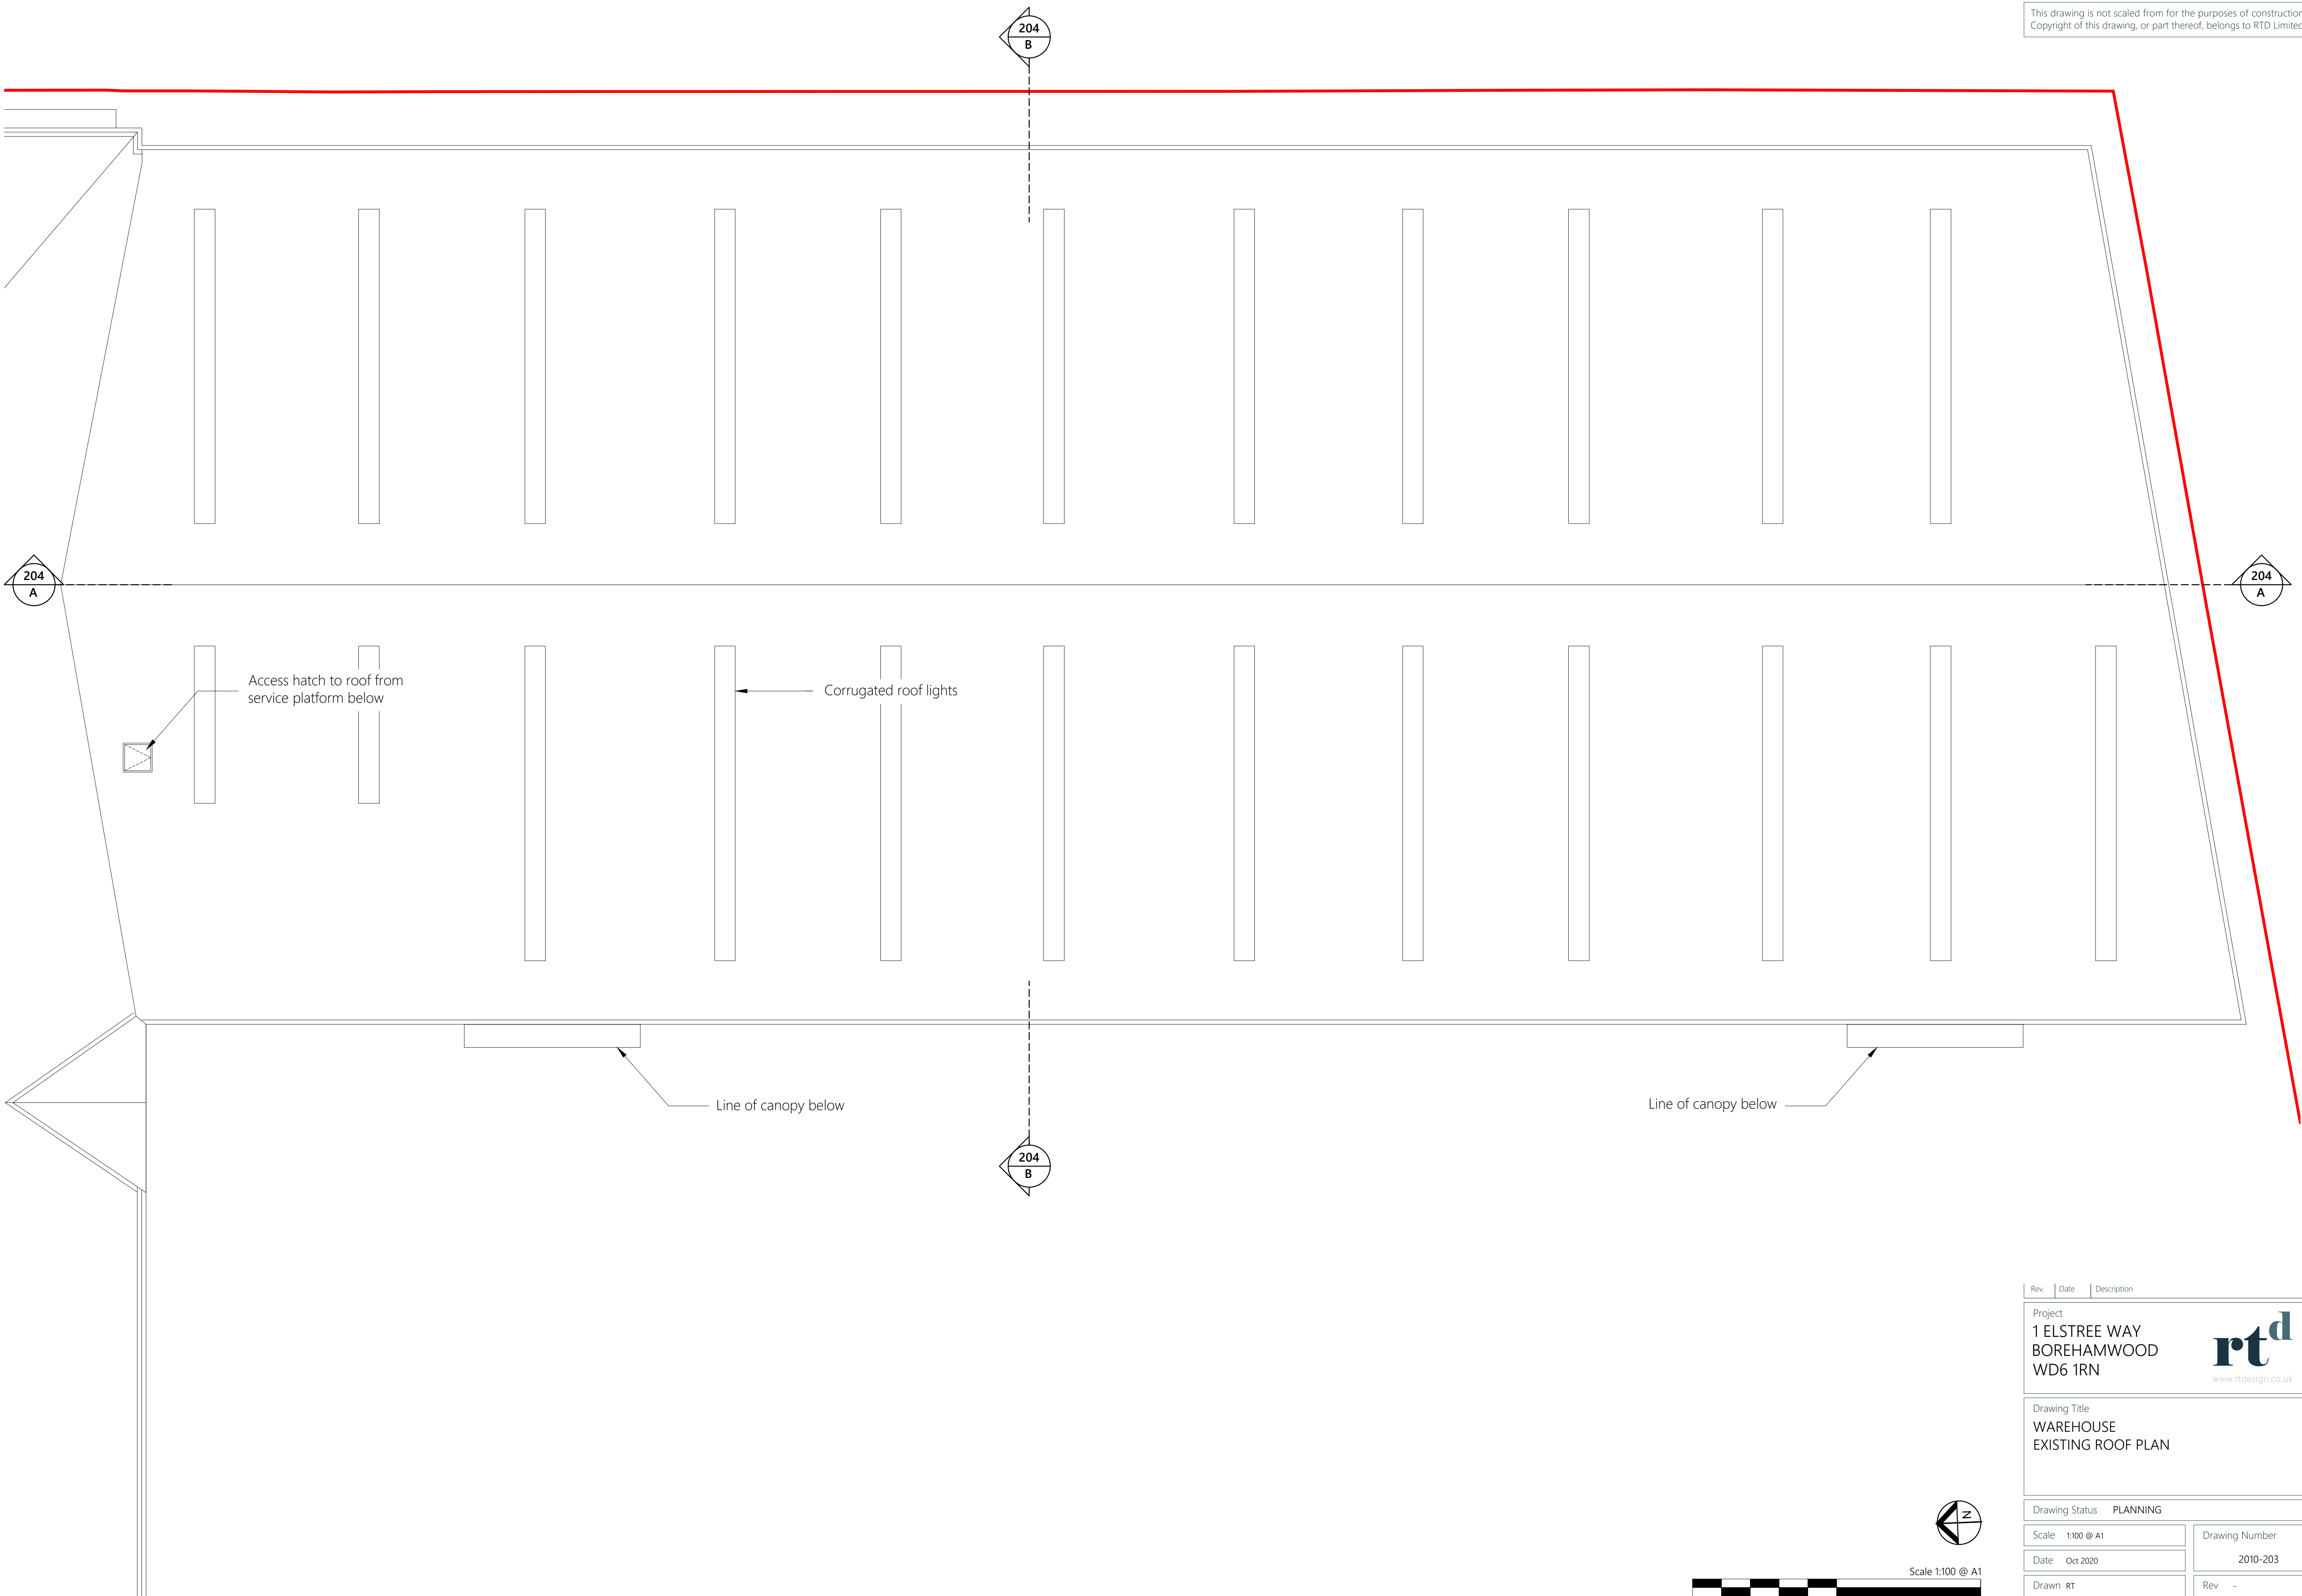

Rev.	Date	Description
Project 1 ELSTREE WAY BOREHAMWOOD WD6 1RN		
Drawing Title WAREHOUSE EXISTING ROOF PLAN		
Drawing Status PLANNING		
Scale	1:100 @ A1	Drawing Number 2010-203
Date	Oct 2020	Rev -
Drawn	RT	

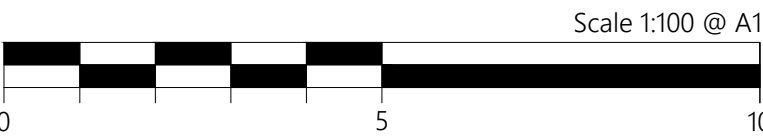




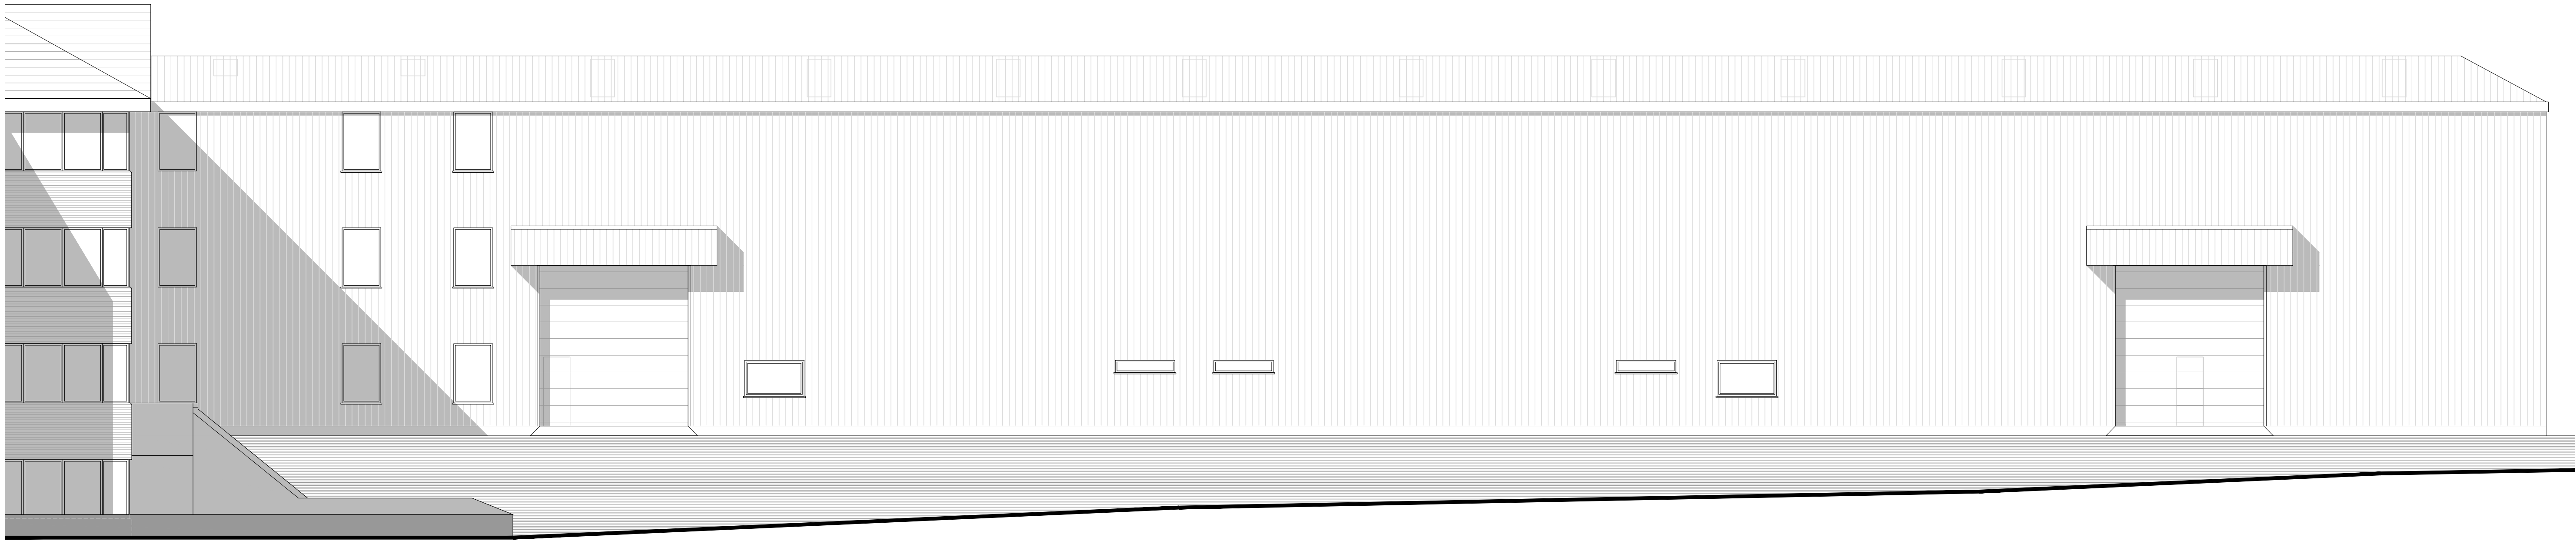


Existing West Elevation

Scale 1:100 @ A1

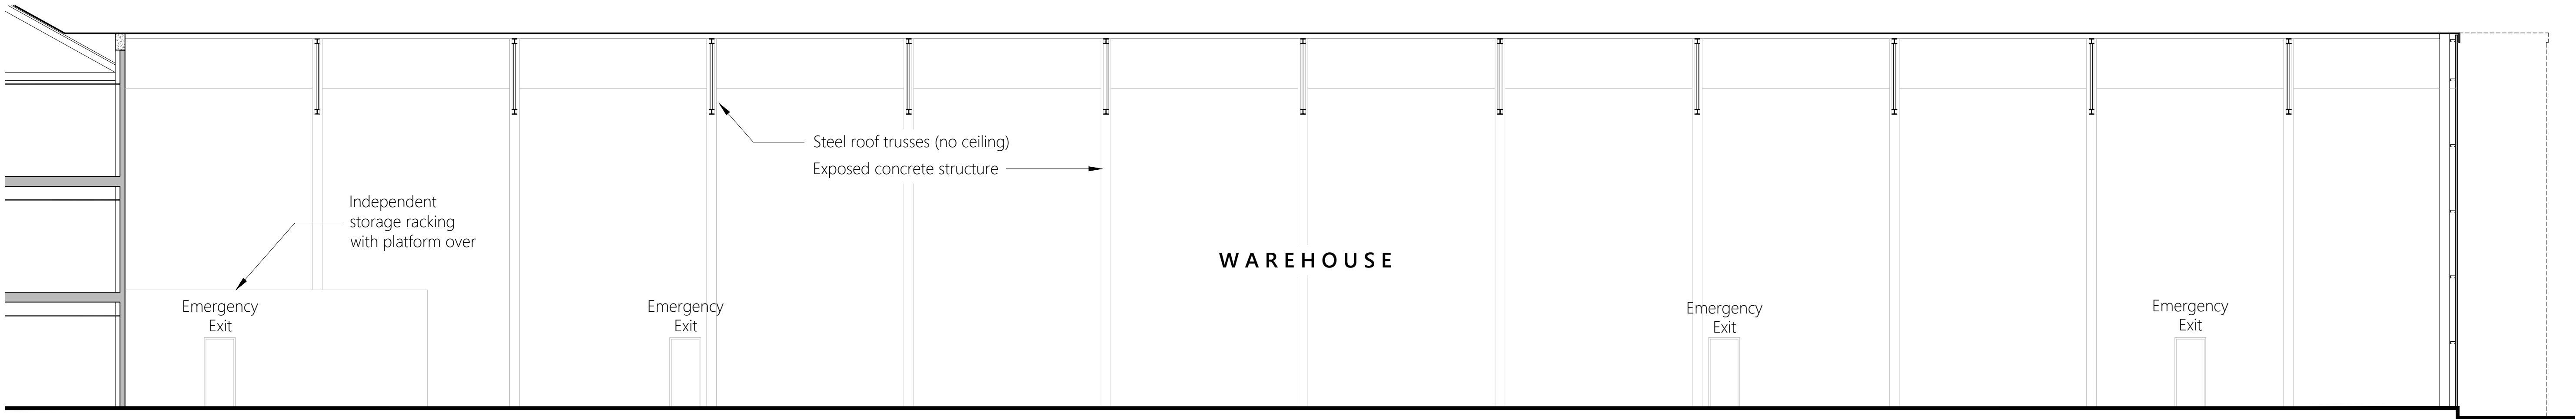


Existing Section A/A

Scale 1:100 @ A1

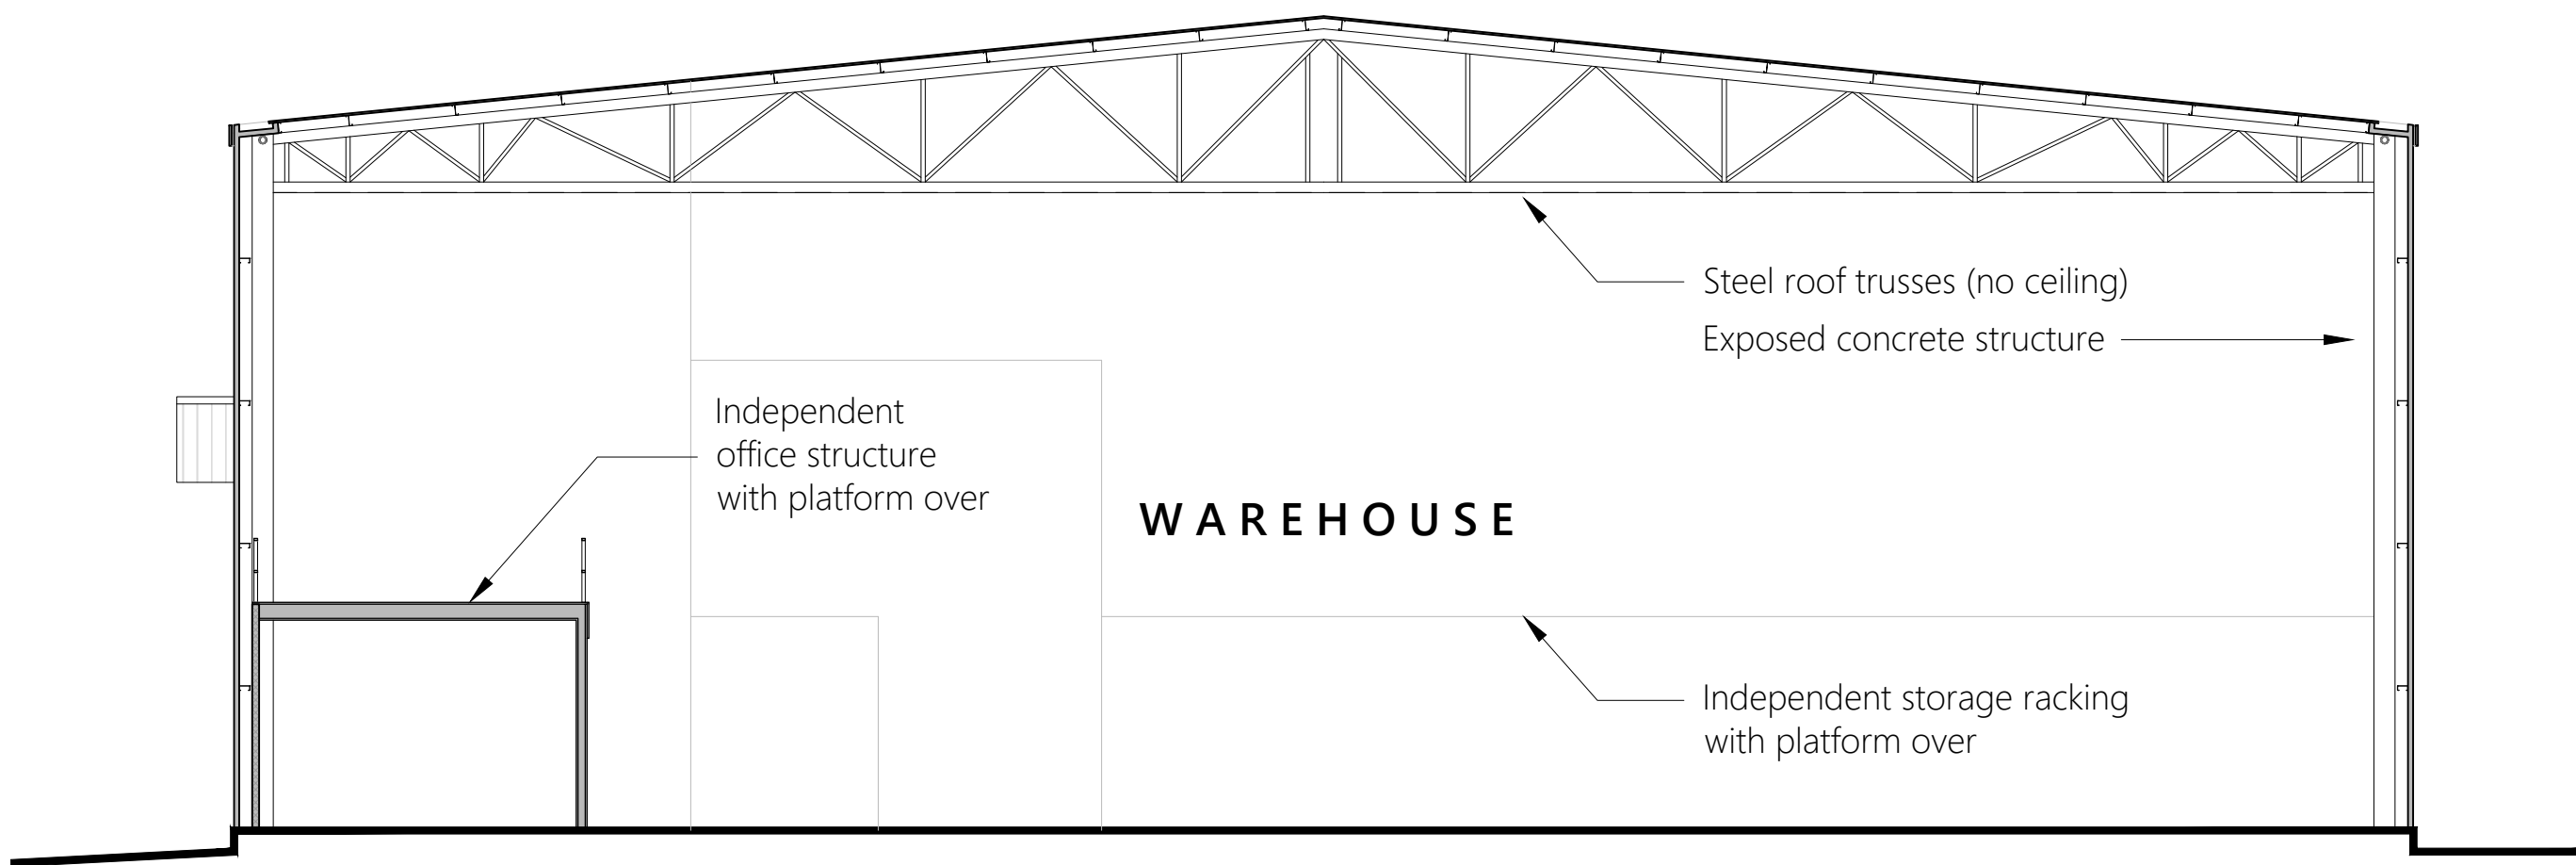


Existing Section B/B

Scale 1:100 @ A1

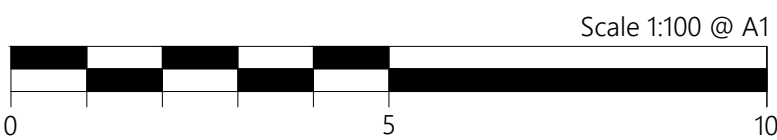



Rev.	Date	Description
Project		
1 ELSTREE WAY BOREHAMWOOD WD6 1RN		
Drawing Title		
WAREHOUSE EXISTING WEST ELEVATION AND SECTIONS		
Drawing Status		
PLANNING		
Scale	1:100 @ A1	Drawing Number
Date	Oct 2020	2010-204
Drawn	RT	Rev -
Original size: 100mm @ A1		



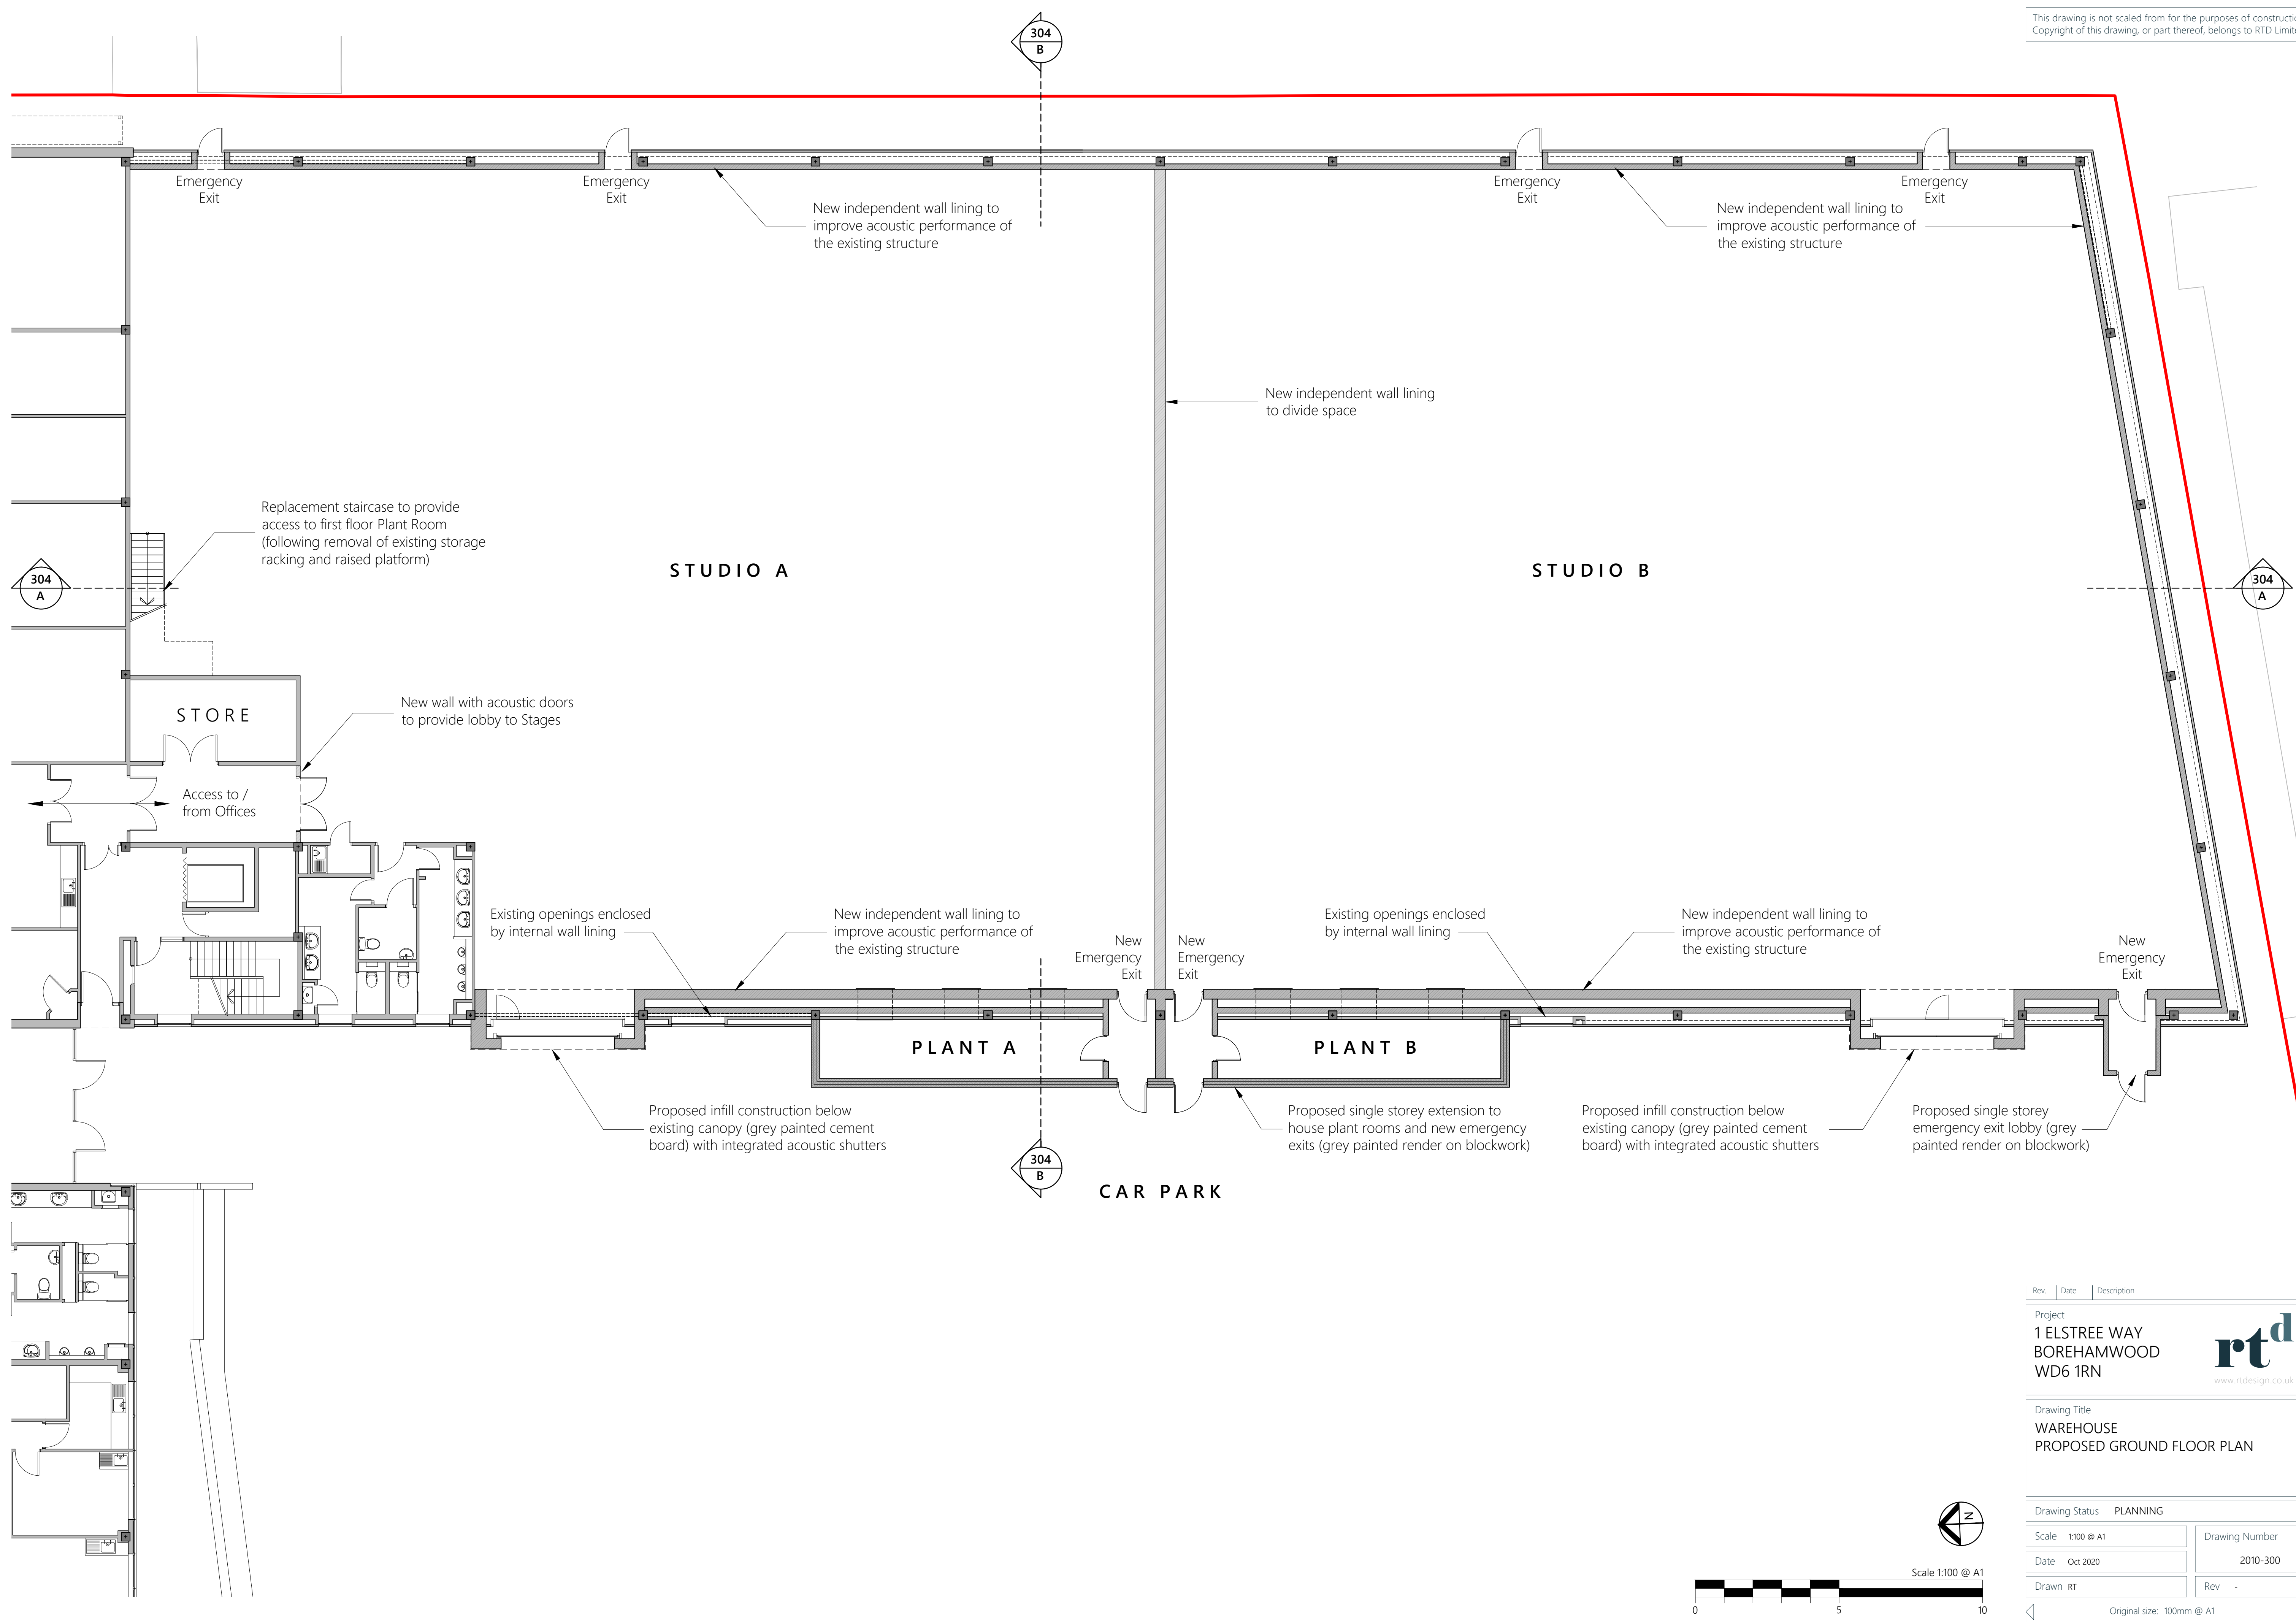


Rev.	Date	Description
Project		
1 ELSTREE WAY BOREHAMWOOD WD6 1RN		
Drawing Title		
WAREHOUSE PROPOSED GROUND FLOOR PLAN		
Drawing Status		
PLANNING		
Scale		1:100 @ A1
Date		Oct 2020
Drawn		RT
Drawing Number		2010-300
Rev		-
Original size: 100mm @ A1		

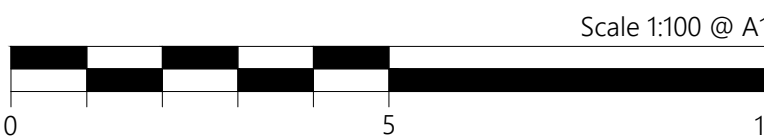

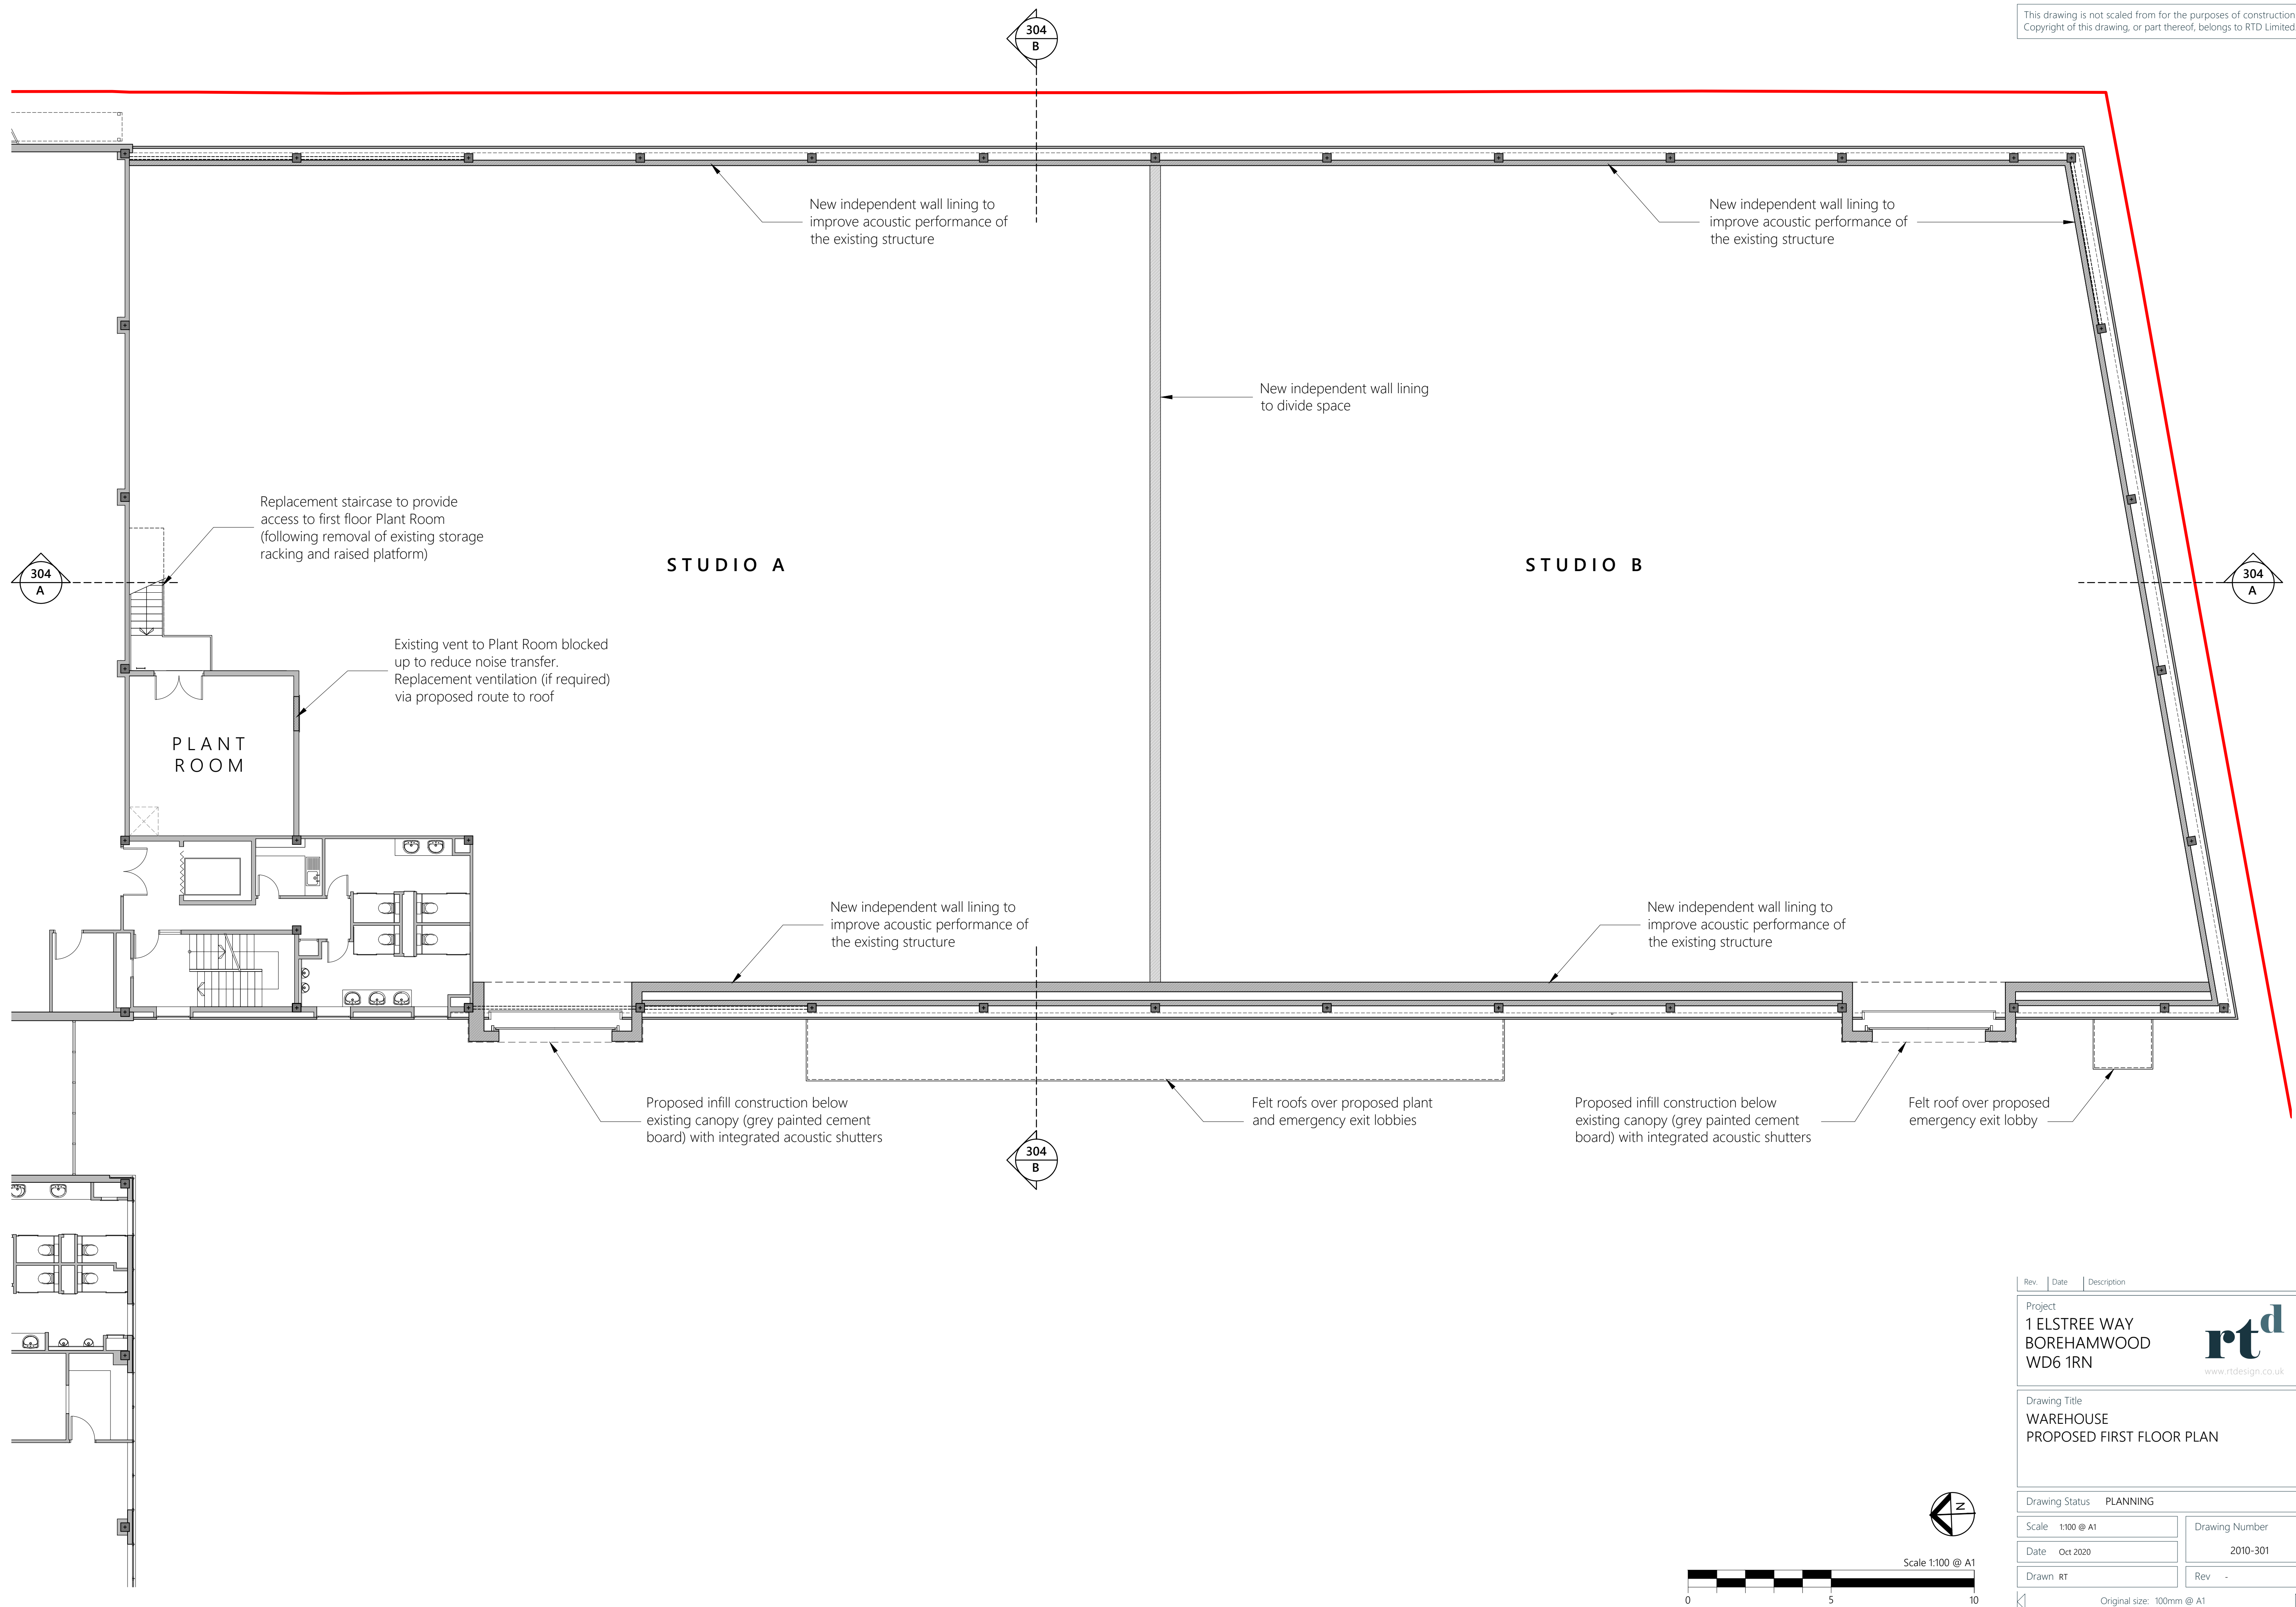

Rev.	Date	Description
Project		
1 ELSTREE WAY BOREHAMWOOD WD6 1RN		
Drawing Title		
WAREHOUSE PROPOSED FIRST FLOOR PLAN		
Drawing Status		
PLANNING		
Scale		1:100 @ A1
Date		Oct 2020
Drawn		RT
Drawing Number		2010-301
Rev		-
Original size: 100mm @ A1		




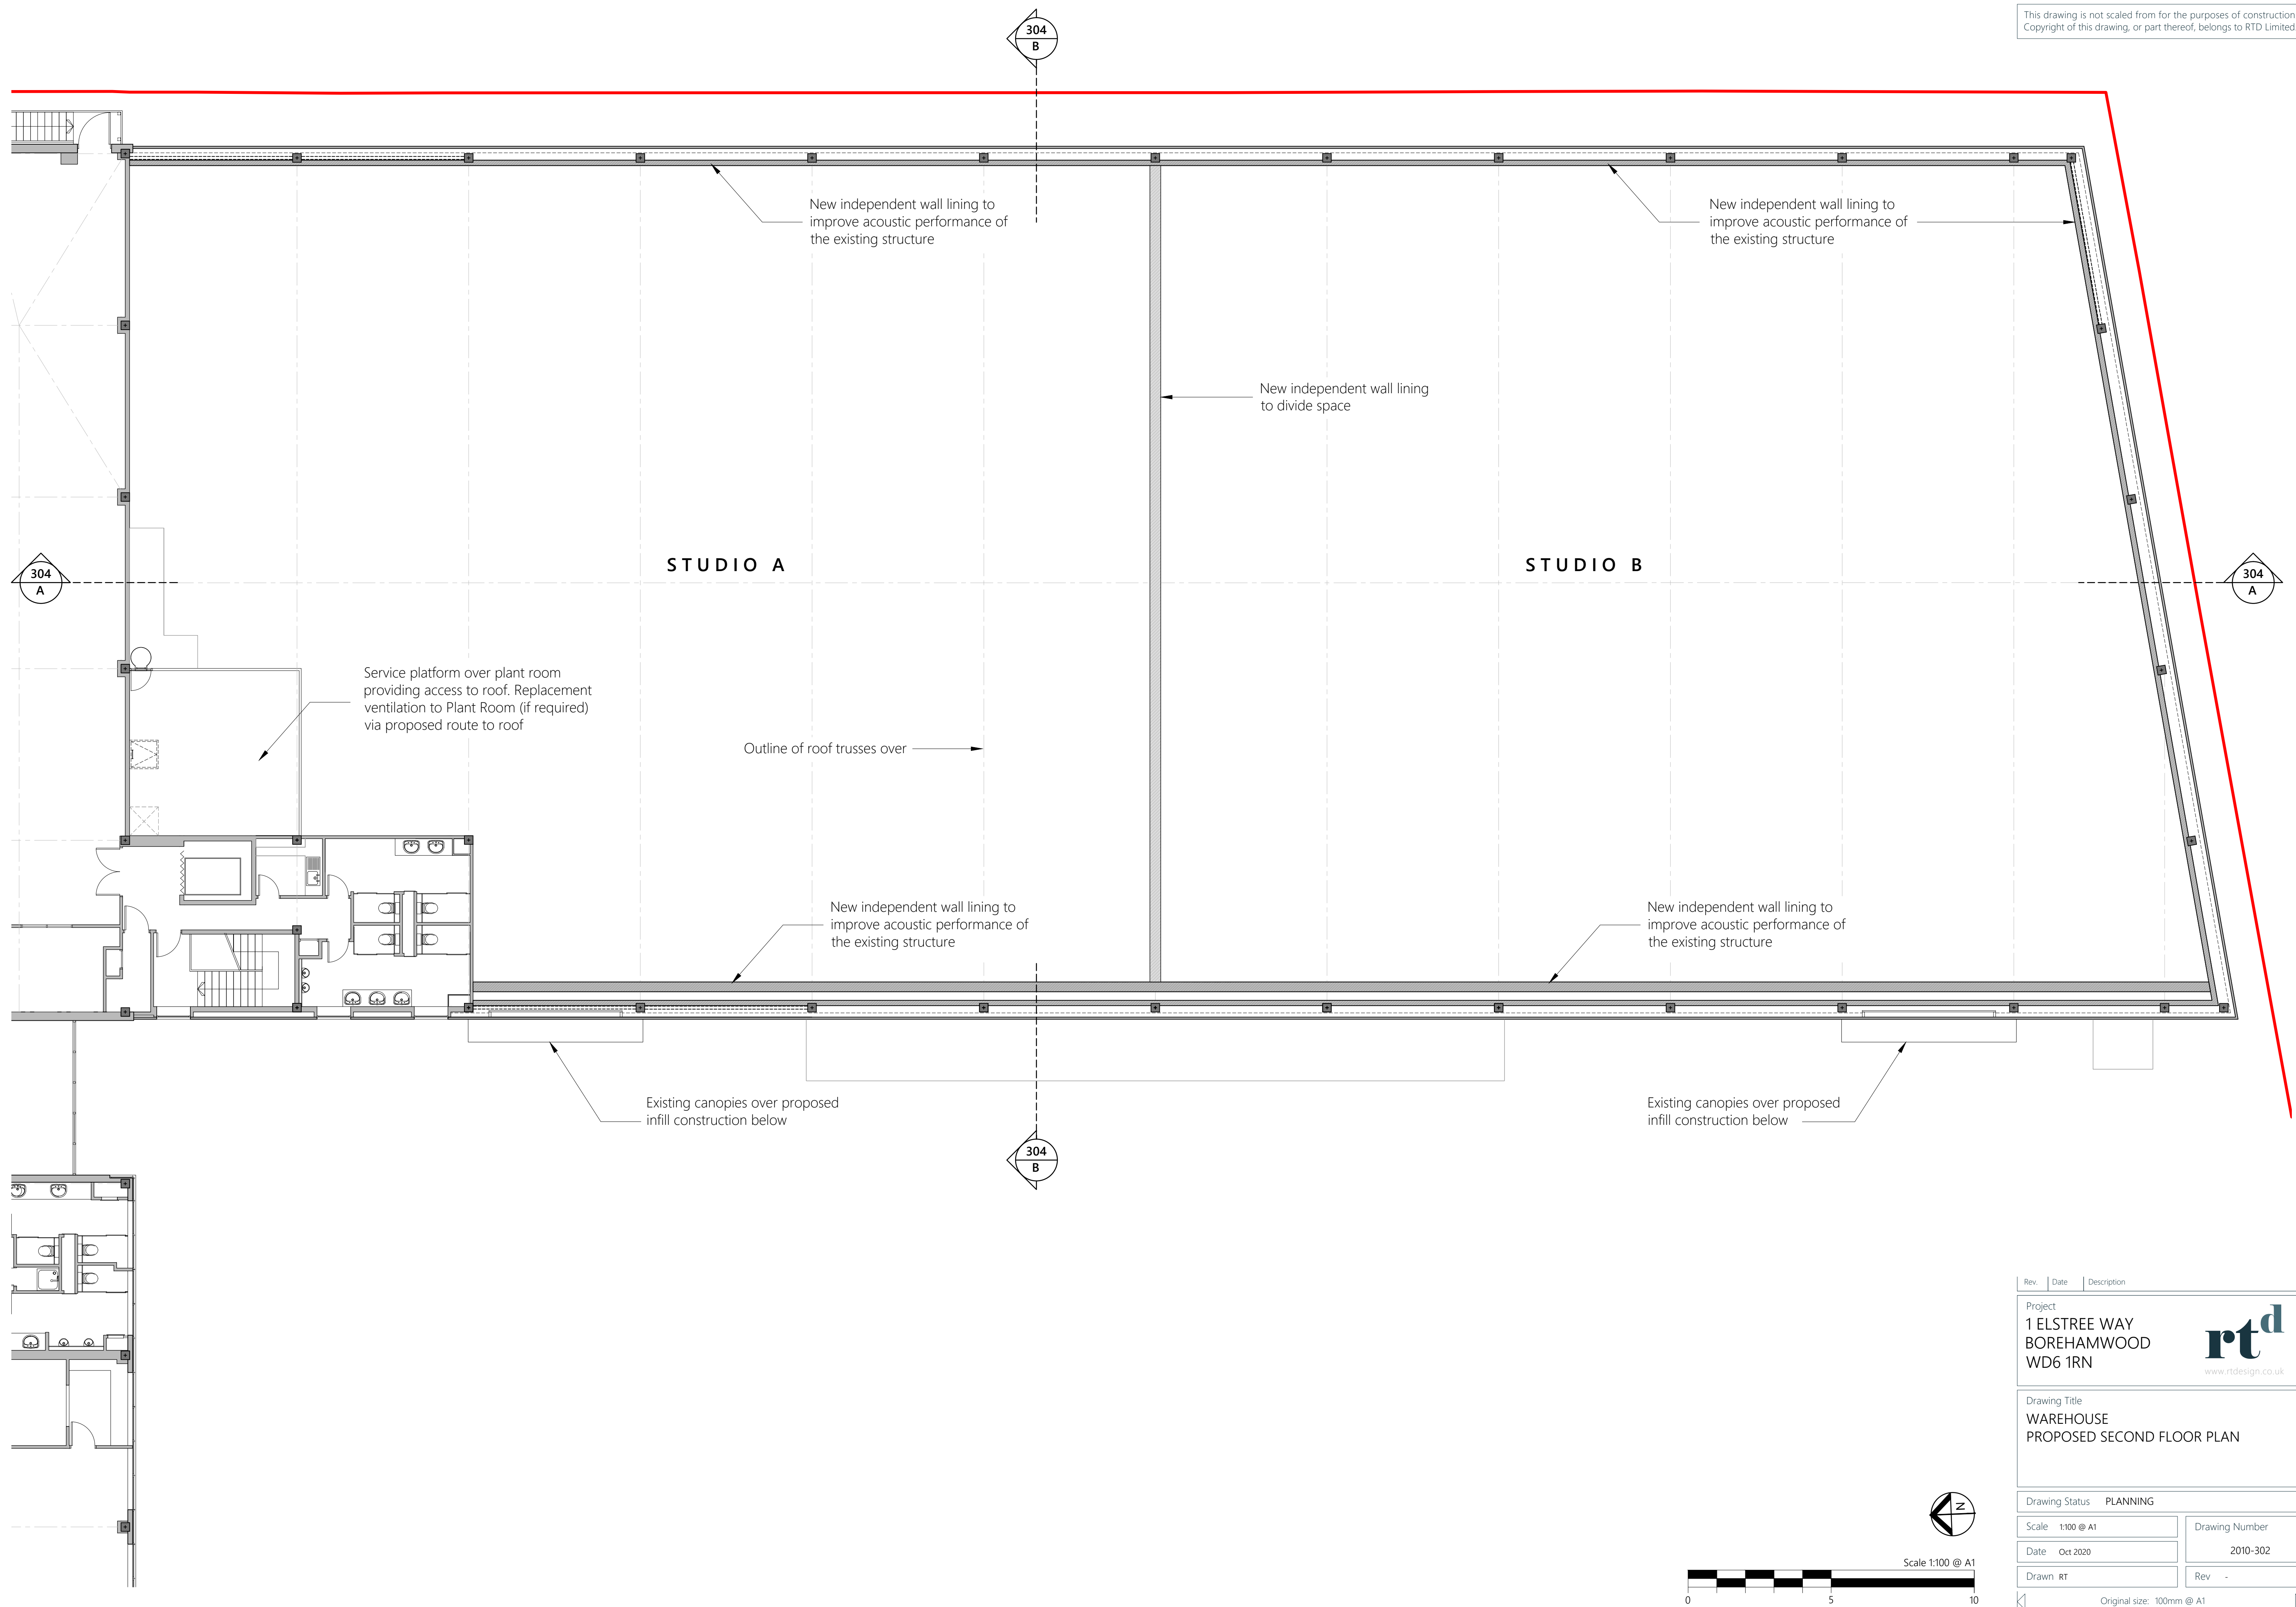

Rev.	Date	Description
Project		
1 ELSTREE WAY BOREHAMWOOD WD6 1RN		
Drawing Title		
WAREHOUSE PROPOSED SECOND FLOOR PLAN		
Drawing Status		
PLANNING		
Scale		1:100 @ A1
Date		Oct 2020
Drawn		RT
Drawing Number		2010-302
Rev		-
Original size: 100mm @ A1		






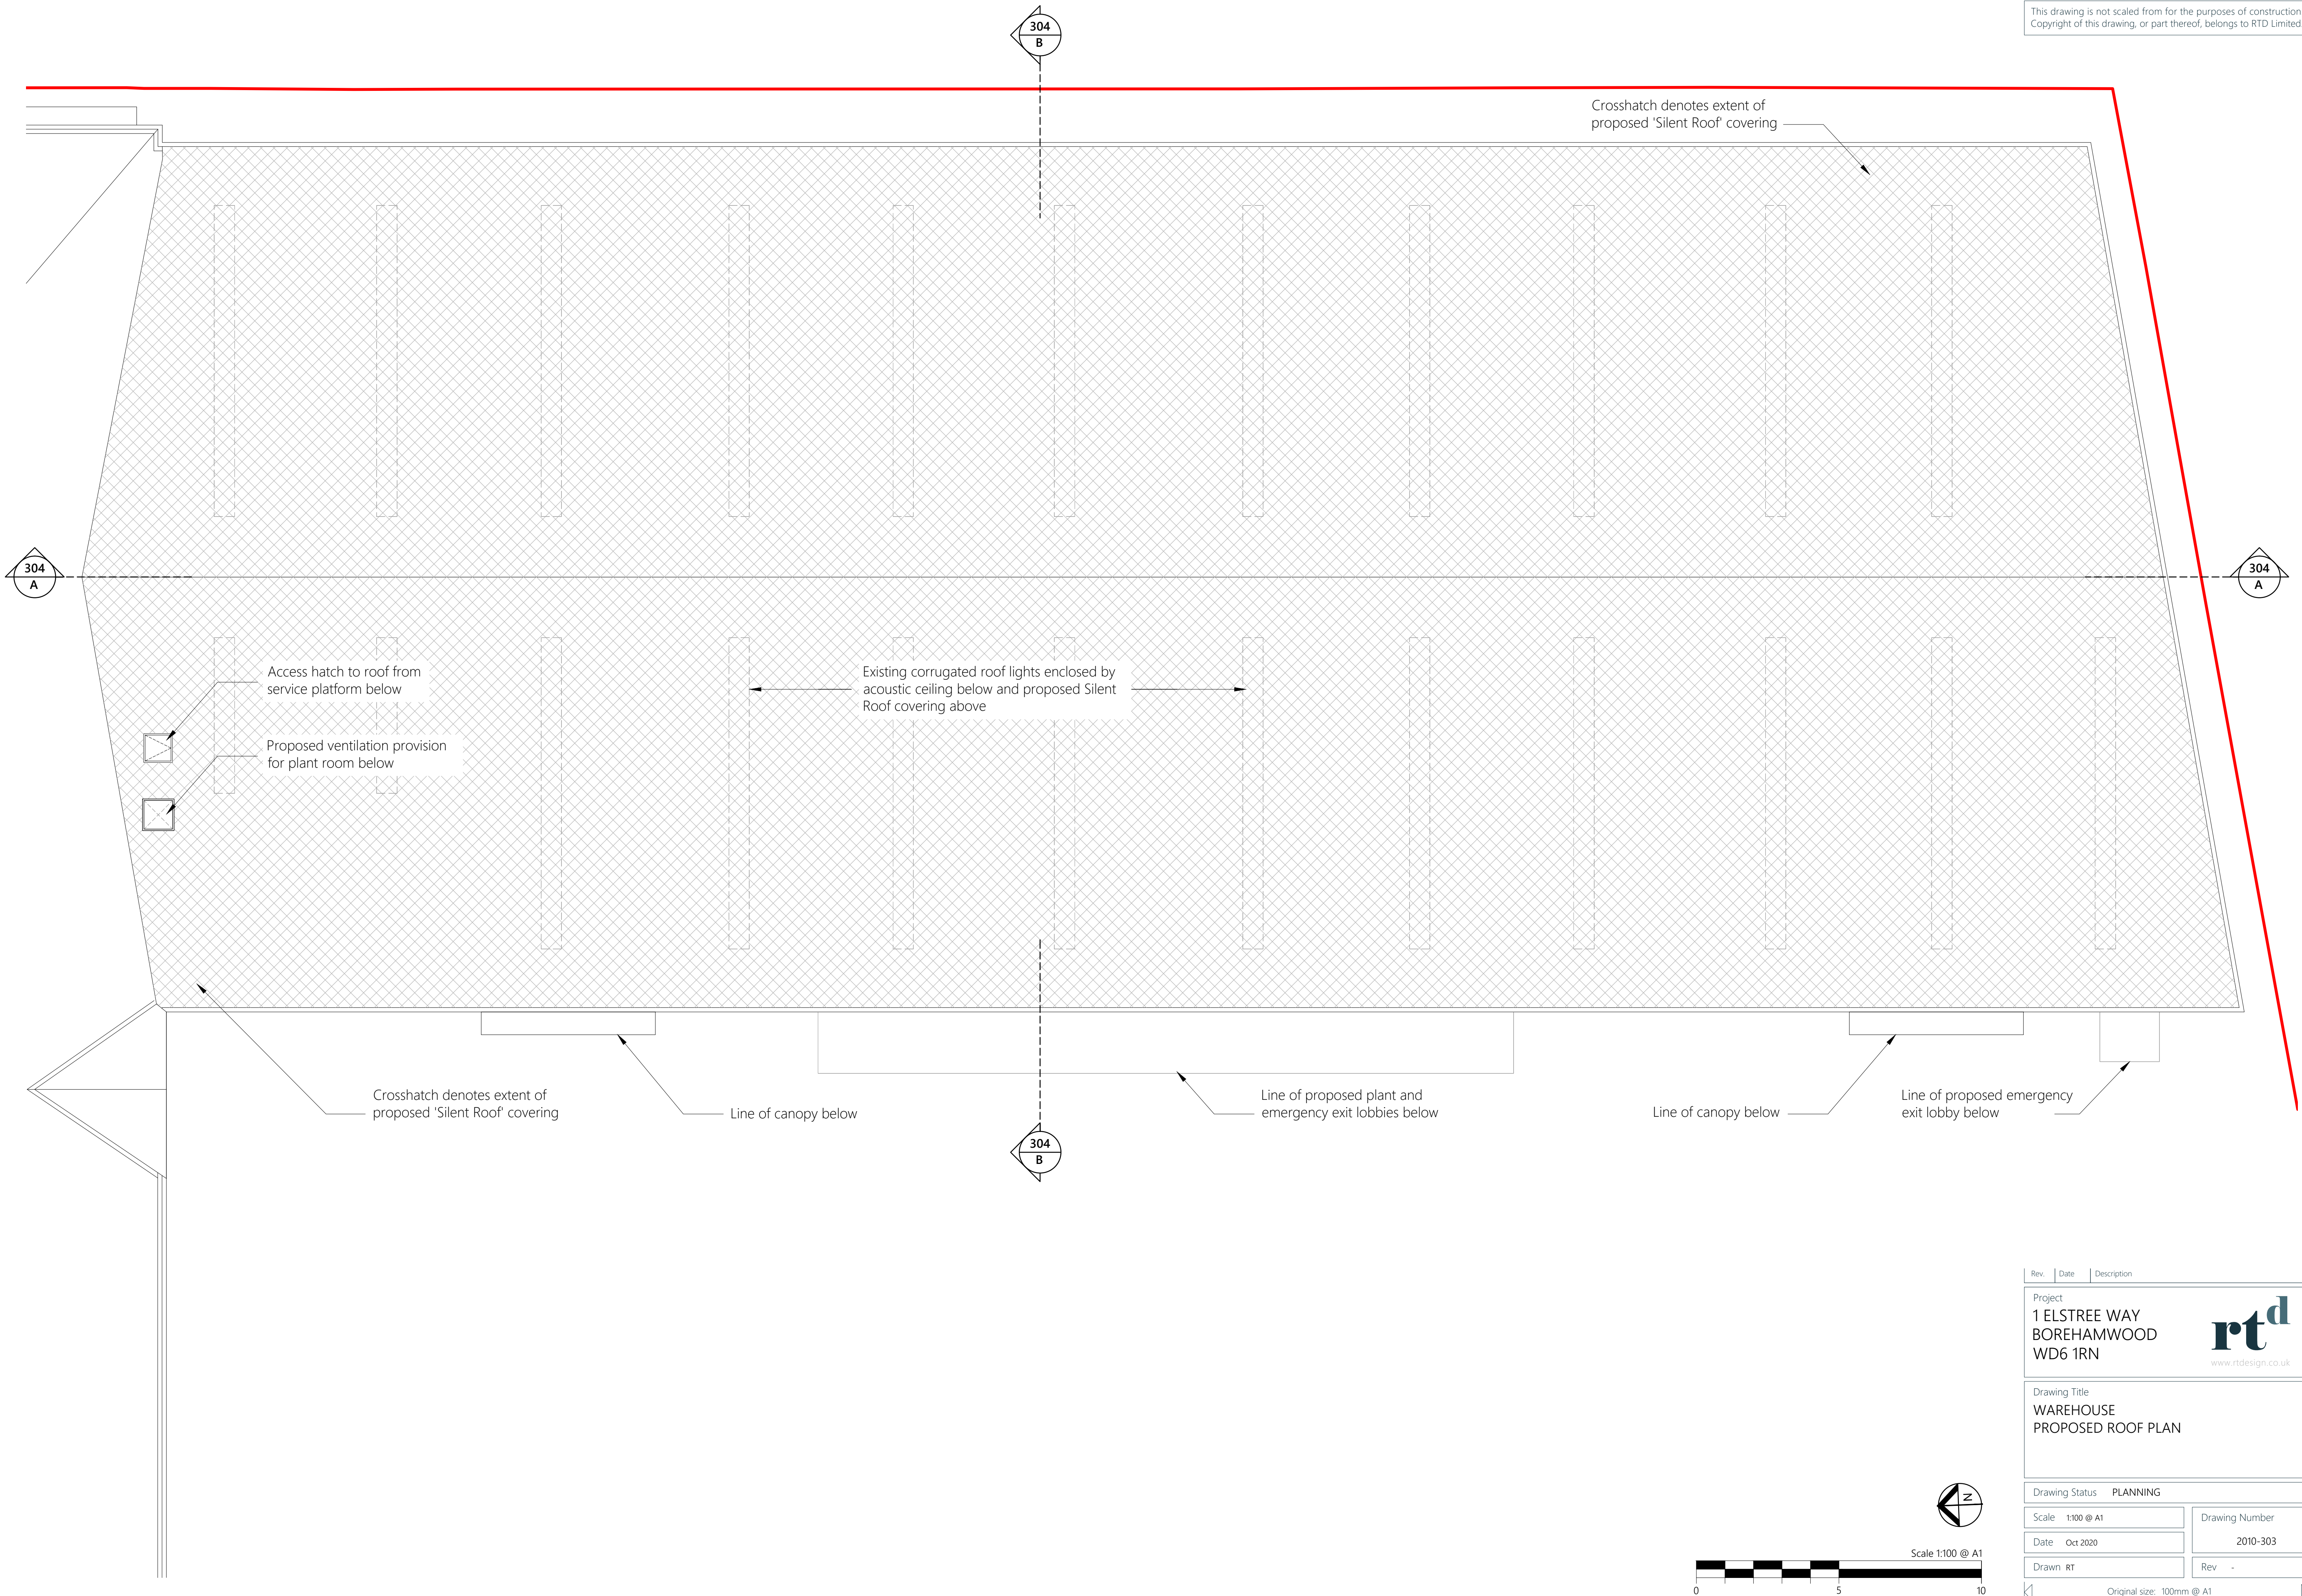

Rev.	Date	Description
Project		
1 ELSTREE WAY BOREHAMWOOD WD6 1RN		
Drawing Title		
WAREHOUSE PROPOSED ROOF PLAN		
Drawing Status		
PLANNING		
Scale	1:100 @ A1	Drawing Number
Date	Oct 2020	2010-303
Drawn	RT	Rev
Original size: 100mm @ A1		






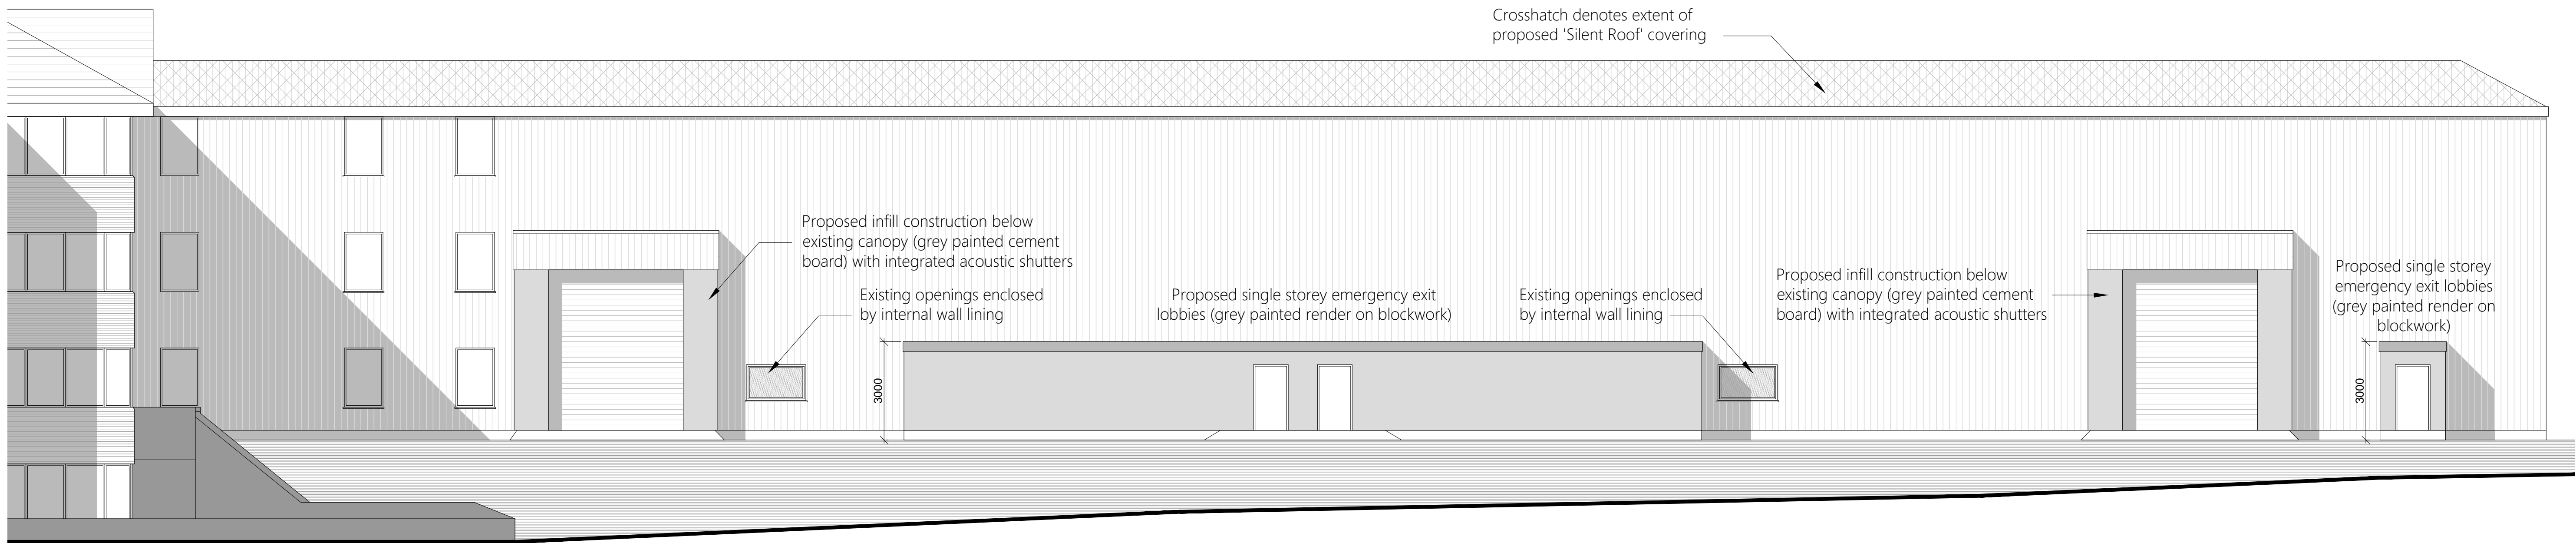


Proposed West Elevation

Scale 1:100 @ A1

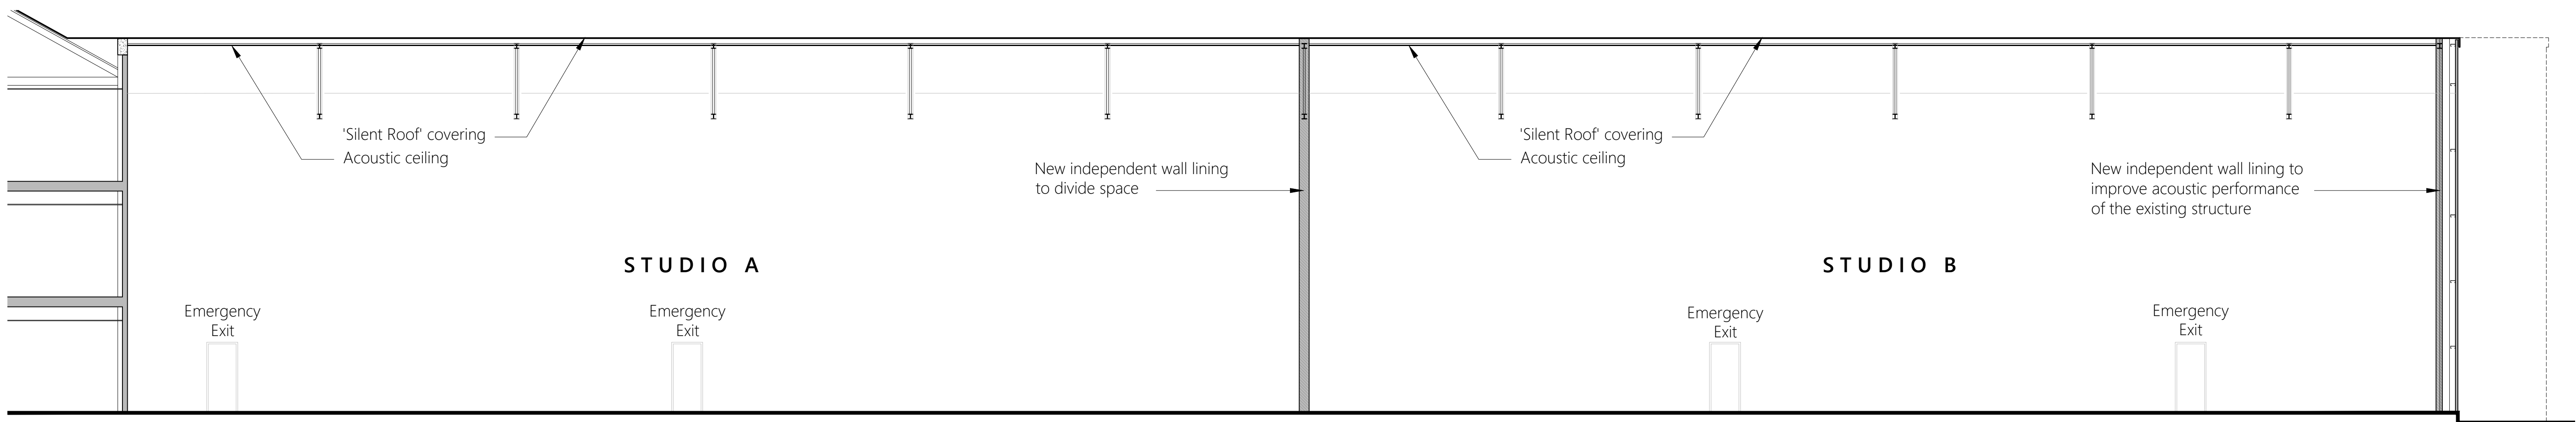


Proposed Section A/A

Scale 1:100 @ A1

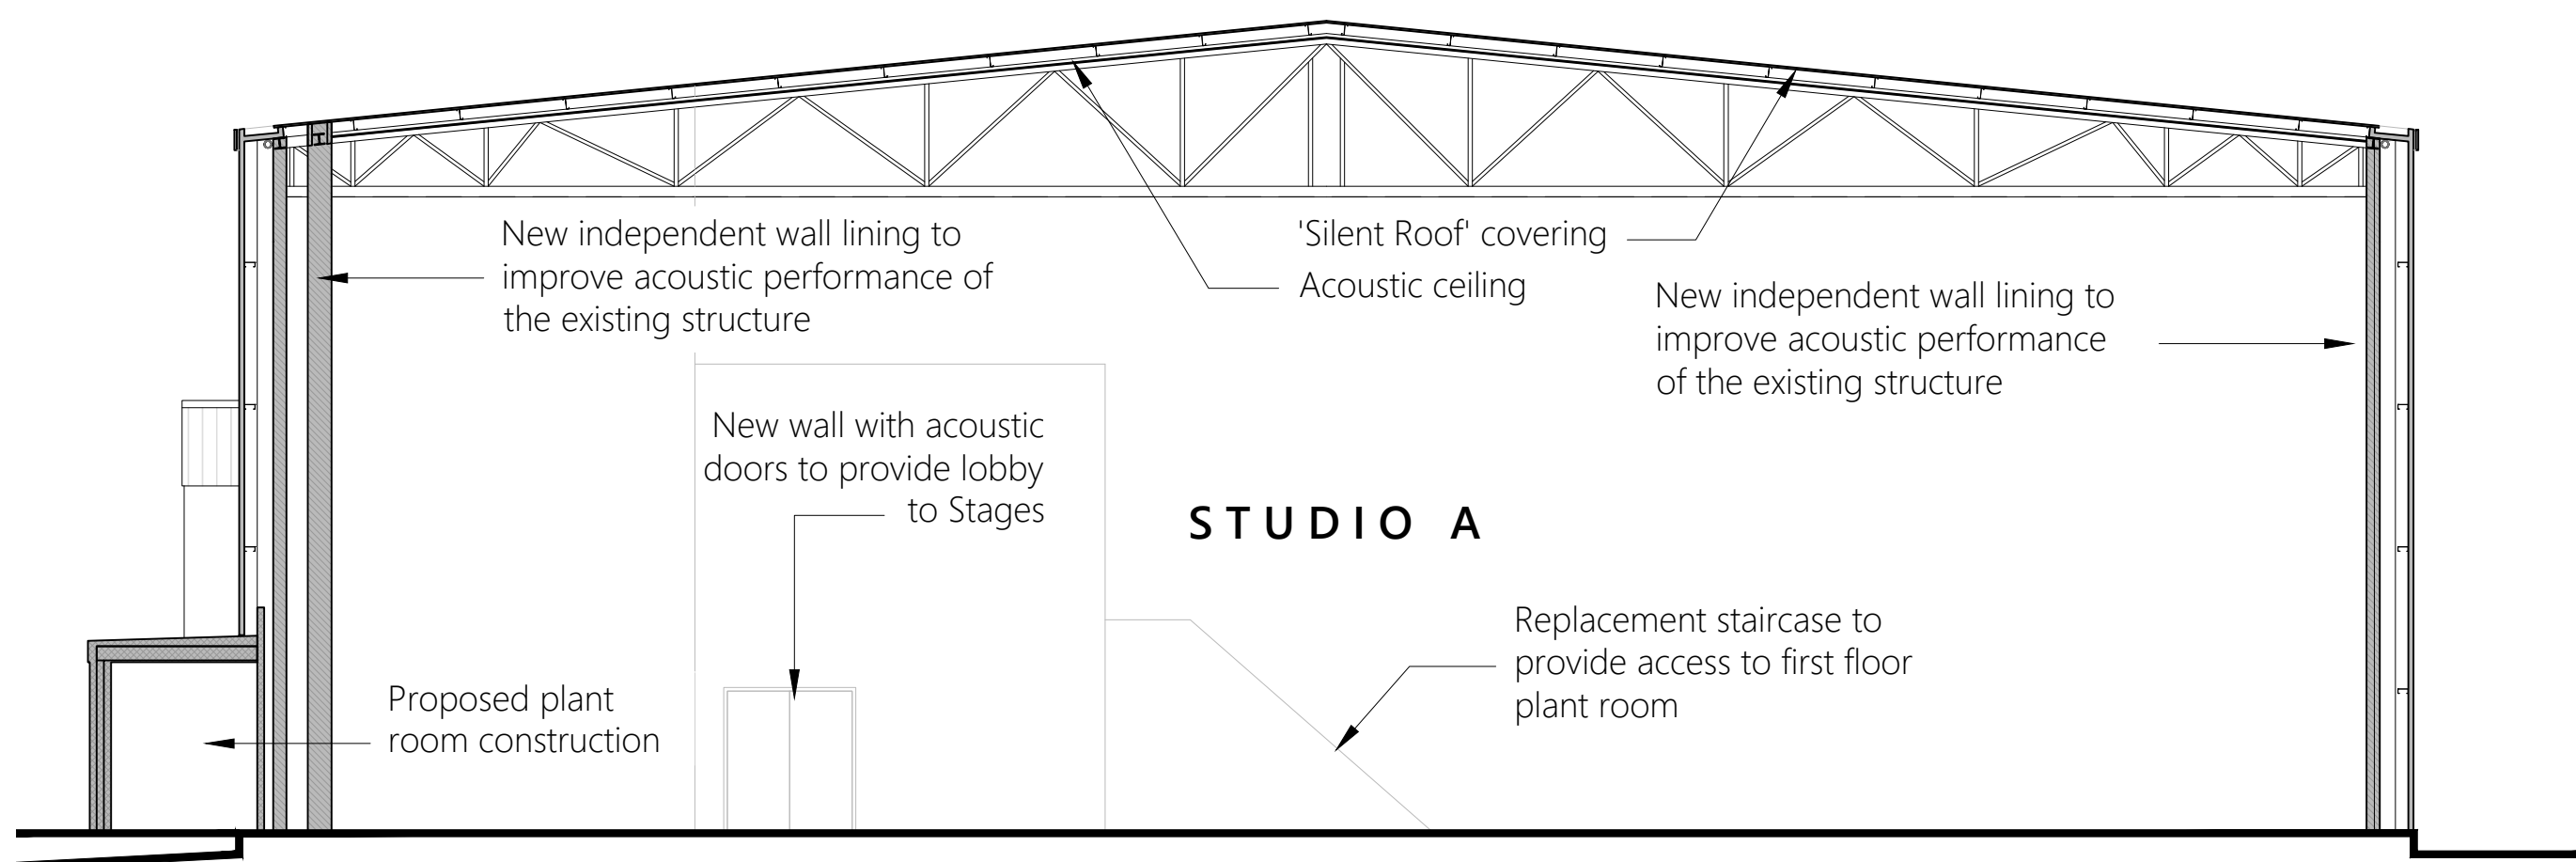


Proposed Section B/B


Scale 1:100 @ A1

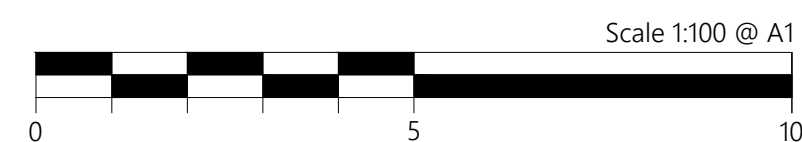


Rev.	Date	Description
Project		
1 ELSTREE WAY BOREHAMWOOD WD6 1RN		
Drawing Title		
WAREHOUSE PROPOSED WEST ELEVATION AND SECTIONS		
Drawing Status		
PLANNING		
Scale	1:100 @ A1	Drawing Number
Date	Oct 2020	2010-304
Drawn	RT	Rev
Original size: 100mm @ A1		

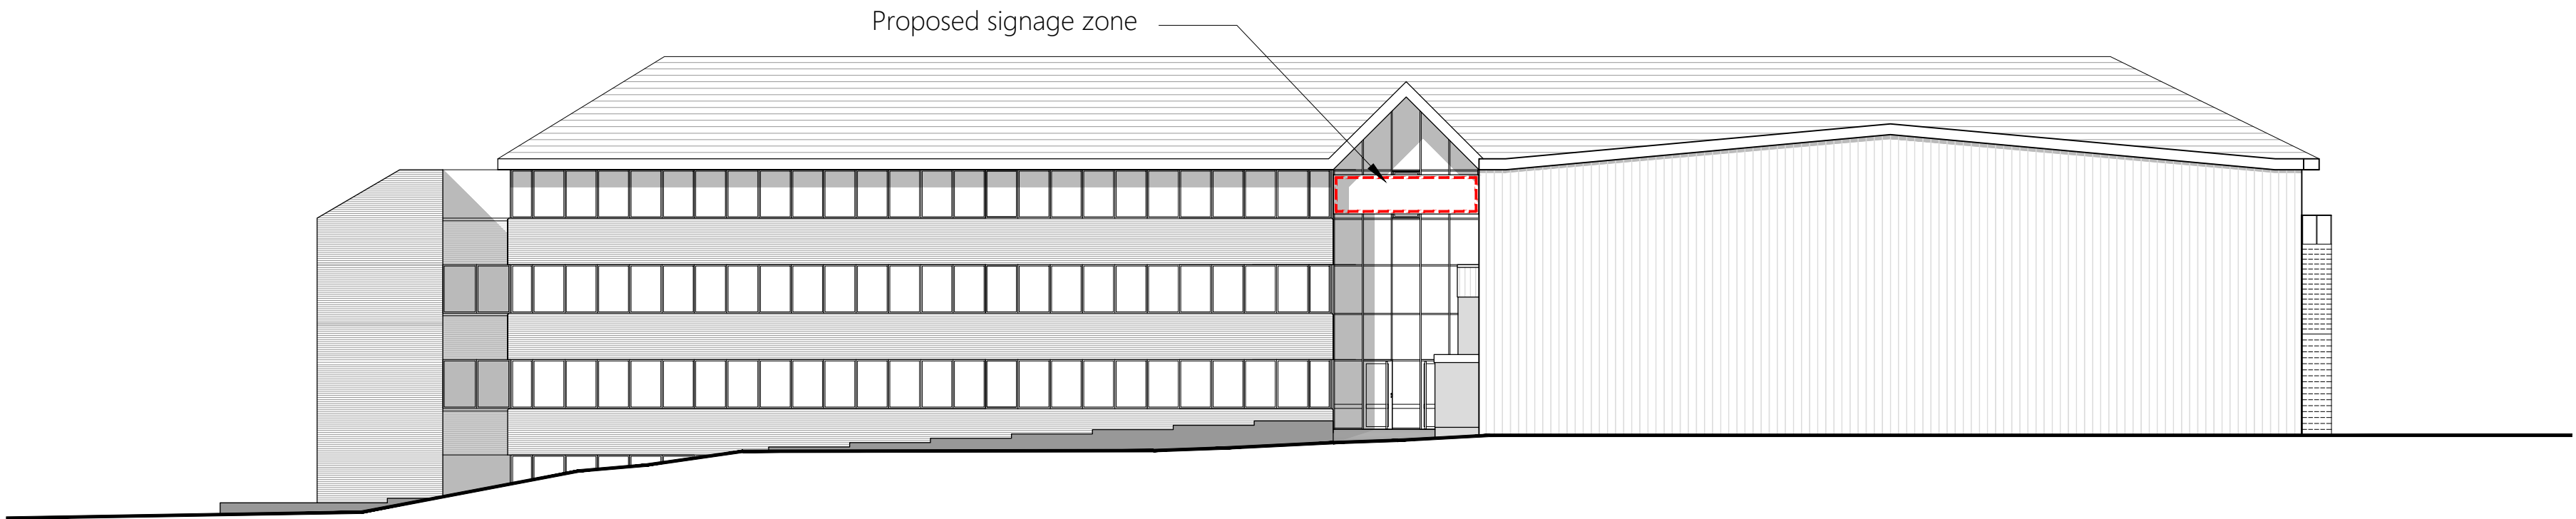

Proposed Signage: South Elevation  
Scale: 1:200 @ A1

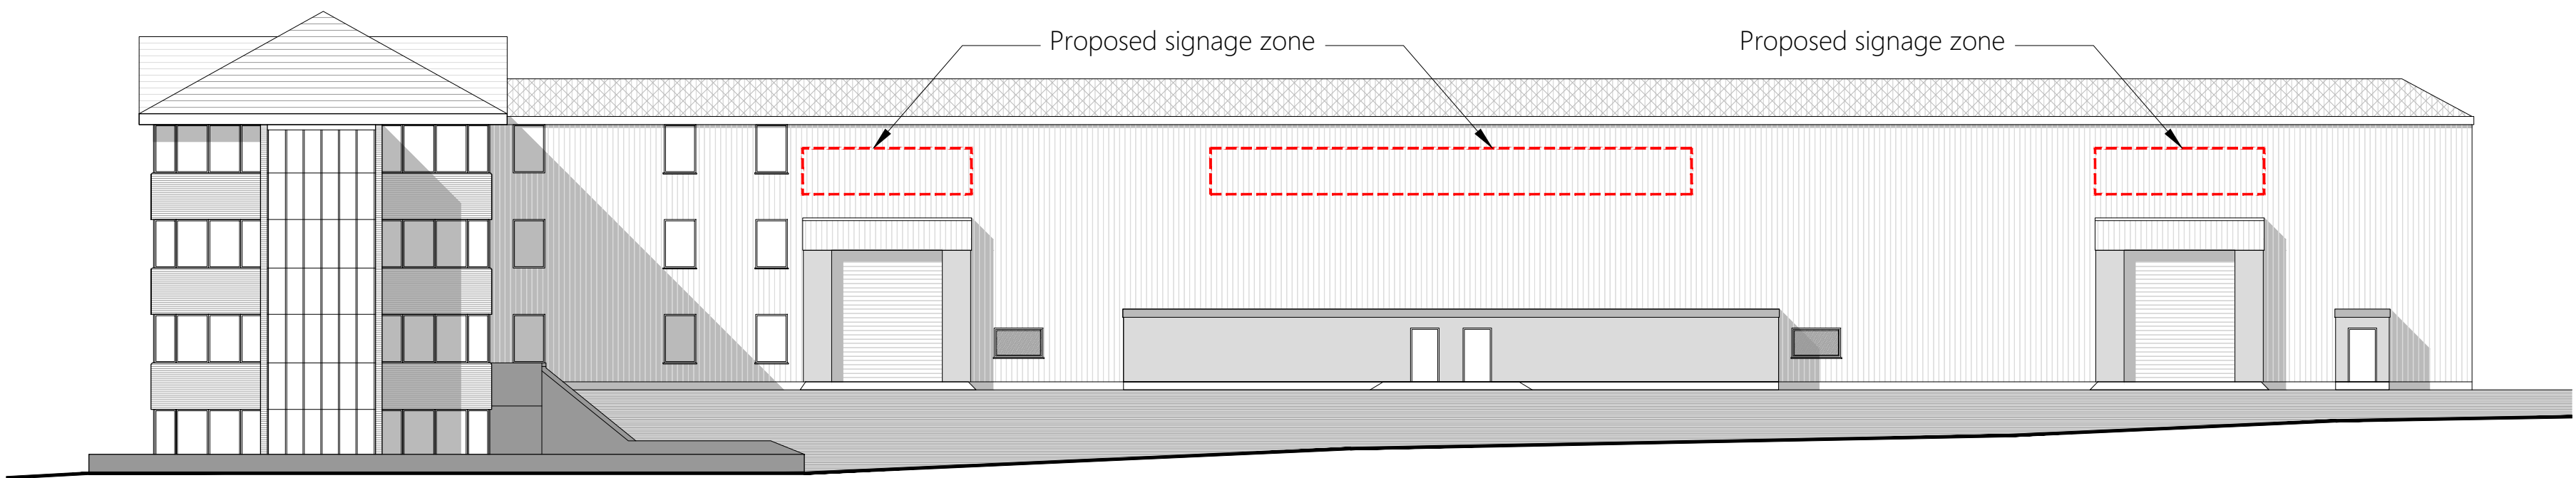

Proposed Signage: West Elevation  
Scale: 1:200 @ A1

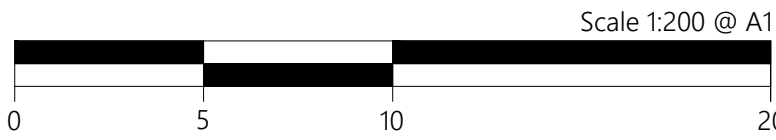

Rev.	Date	Description
Project		
1 ELSTREE WAY BOREHAMWOOD WD6 1RN		
Drawing Title		
PROPOSED SIGNAGE SOUTH AND WEST ELEVATION		
Drawing Status		
PLANNING		
Scale	1:200 @ A1	Drawing Number
Date	Oct 2020	2010-400
Drawn	RT	Rev -

Original size: 100mm @ A1




Existing Manor Way Street Elevation

Scale 1:200 @ A1



Proposed Manor Way Street Elevation

Scale 1:200 @ A1

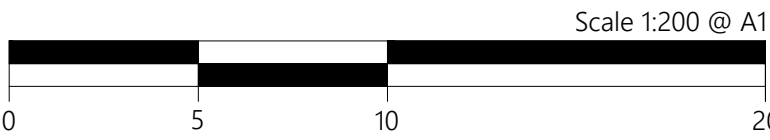

Rev.	Date	Description
Project		
1 ELSTREE WAY BOREHAMWOOD WD6 1RN		
Drawing Title		
SITE SCREENING EXISTING AND PROPOSED MANOR WAY STREET ELEVATIONS		
Drawing Status		
PLANNING		
Scale	1:200 @ A1	Drawing Number
Date	Oct 2020	2010-500
Drawn	RT	Rev
Original size: 100mm @ A1		

