



NOTES
Report all discrepancies, errors and omissions
Do not scale from this drawing
Verify all dimensions on site before commencing any work or preparing shop drawings
All materials, components and workmanship are to comply with all the relevant British Standards, Codes of Practice, and appropriate manufacturers recommendations that from time to time shall apply
For all specialist work, see relevant drawings
This drawing and design are copyright of PELLINGS LLP

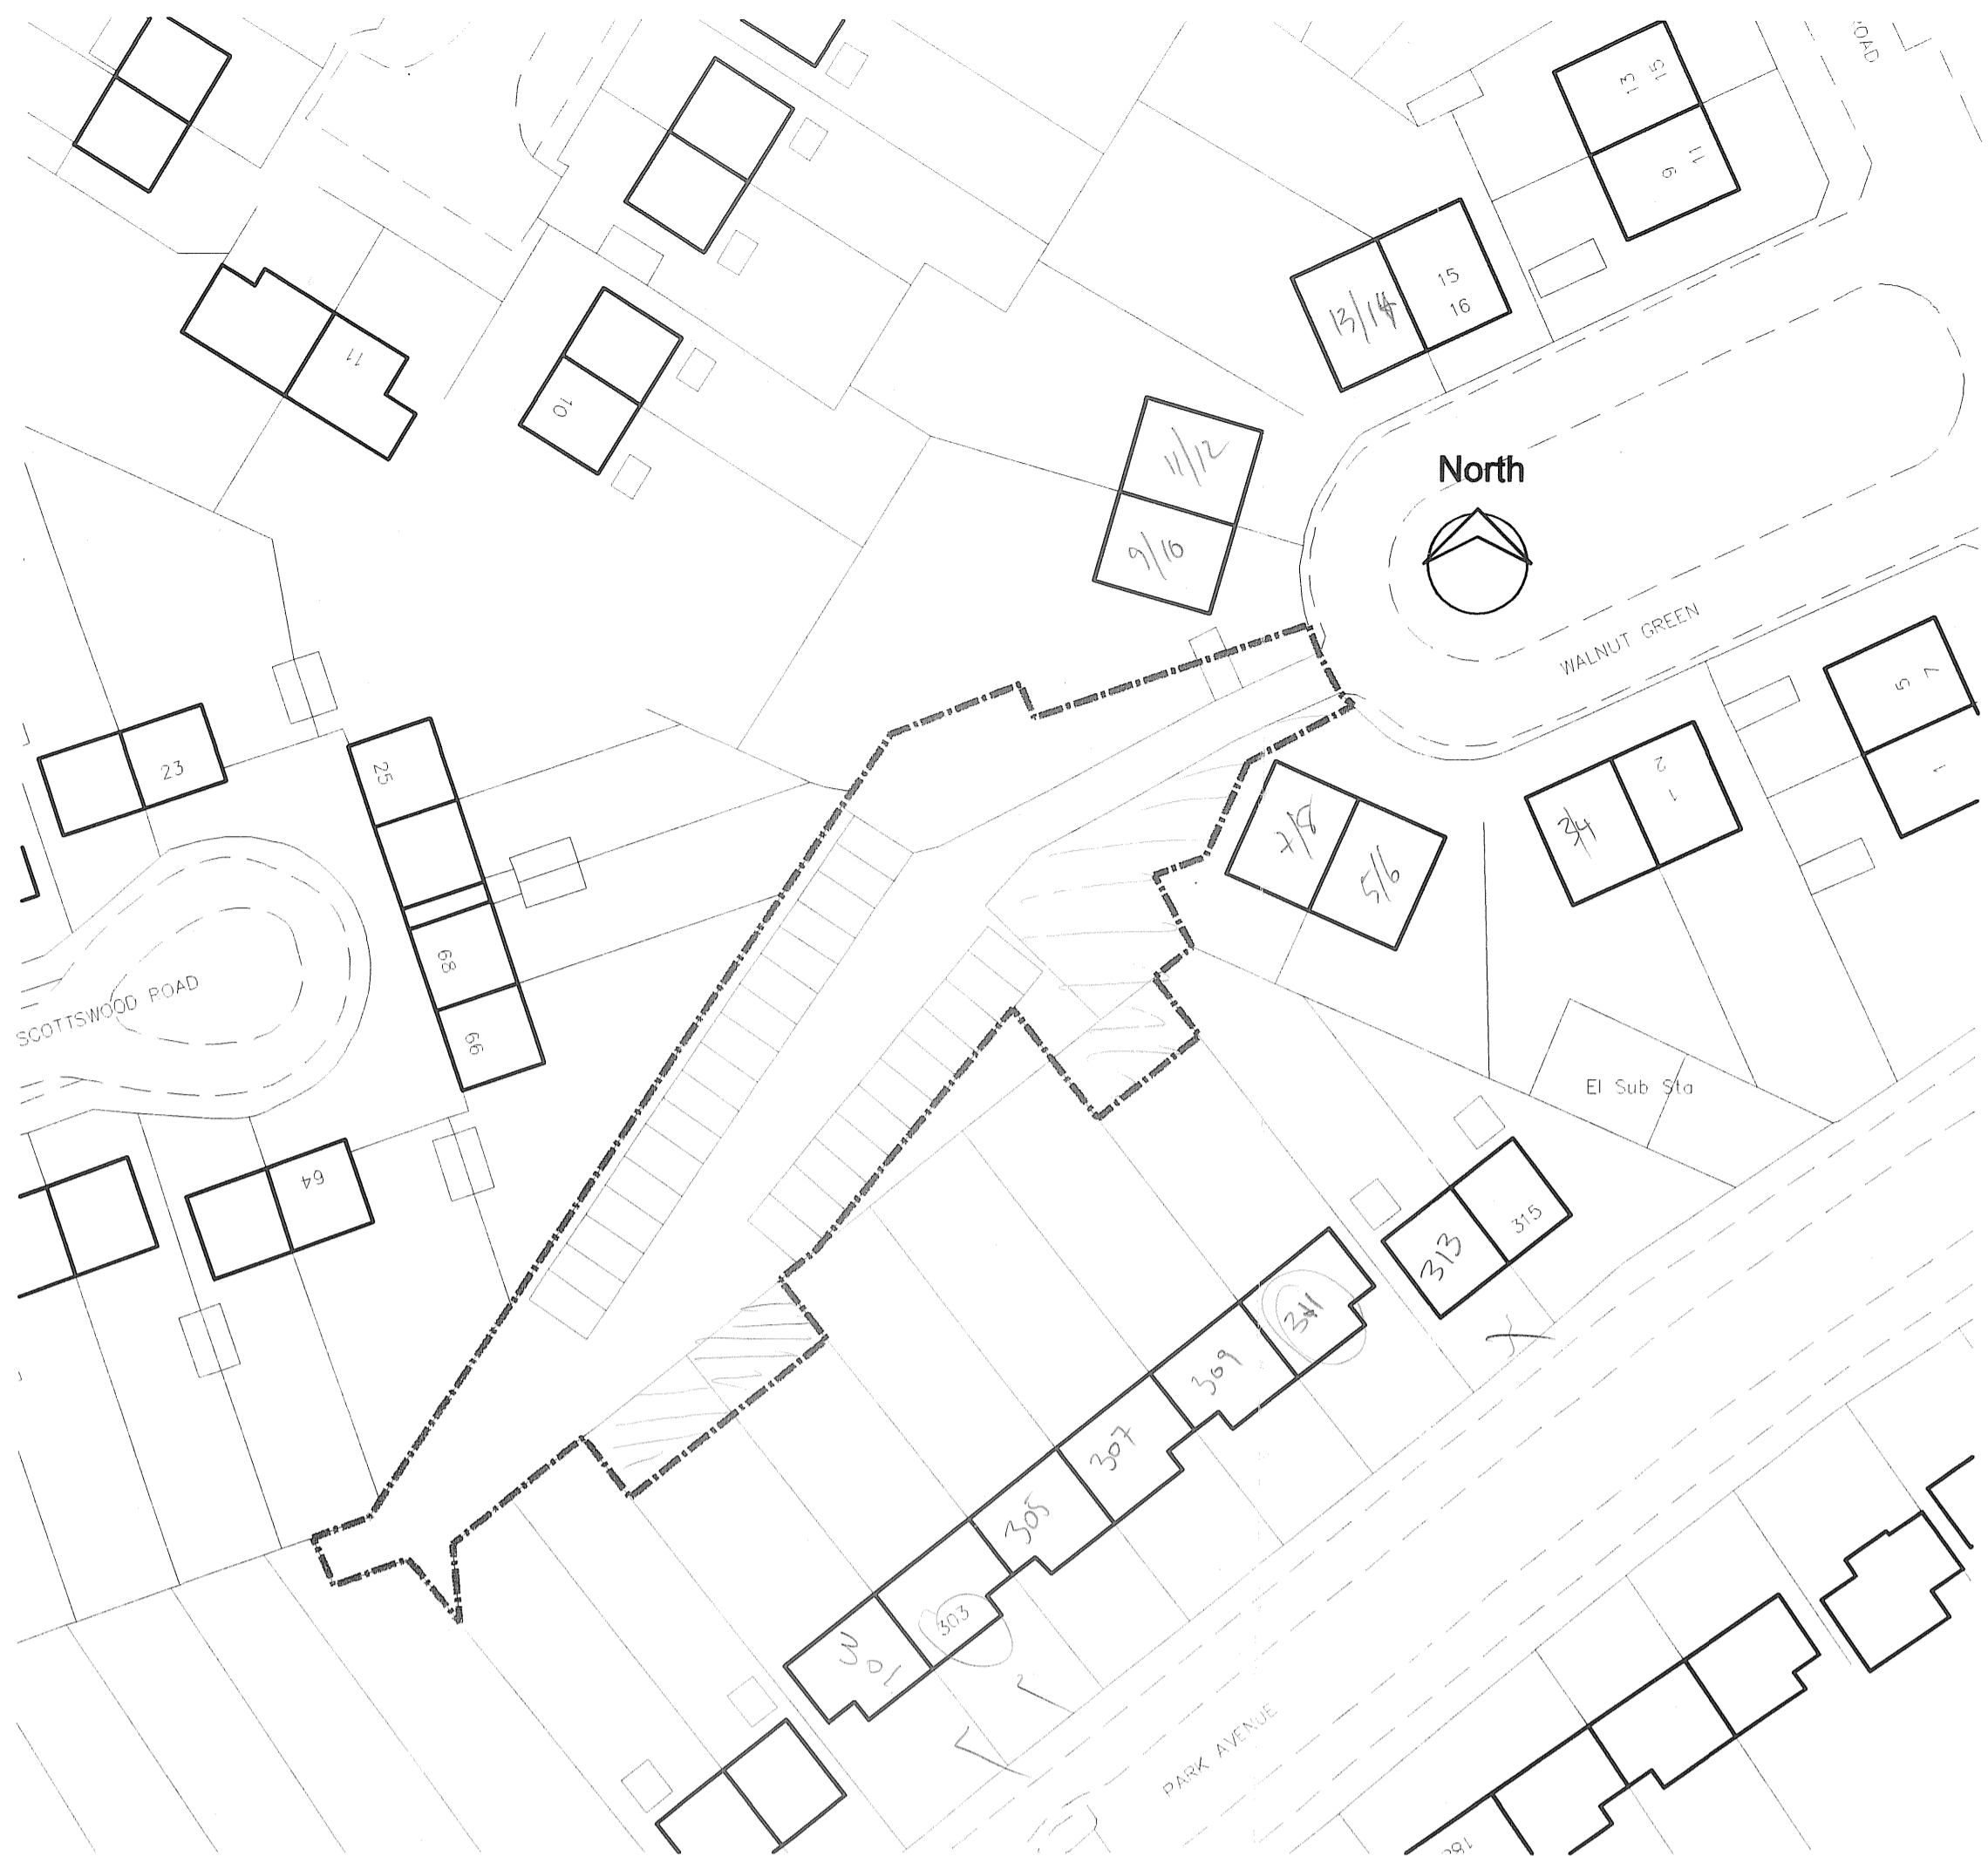

Location Plan as Existing
1:500@A1

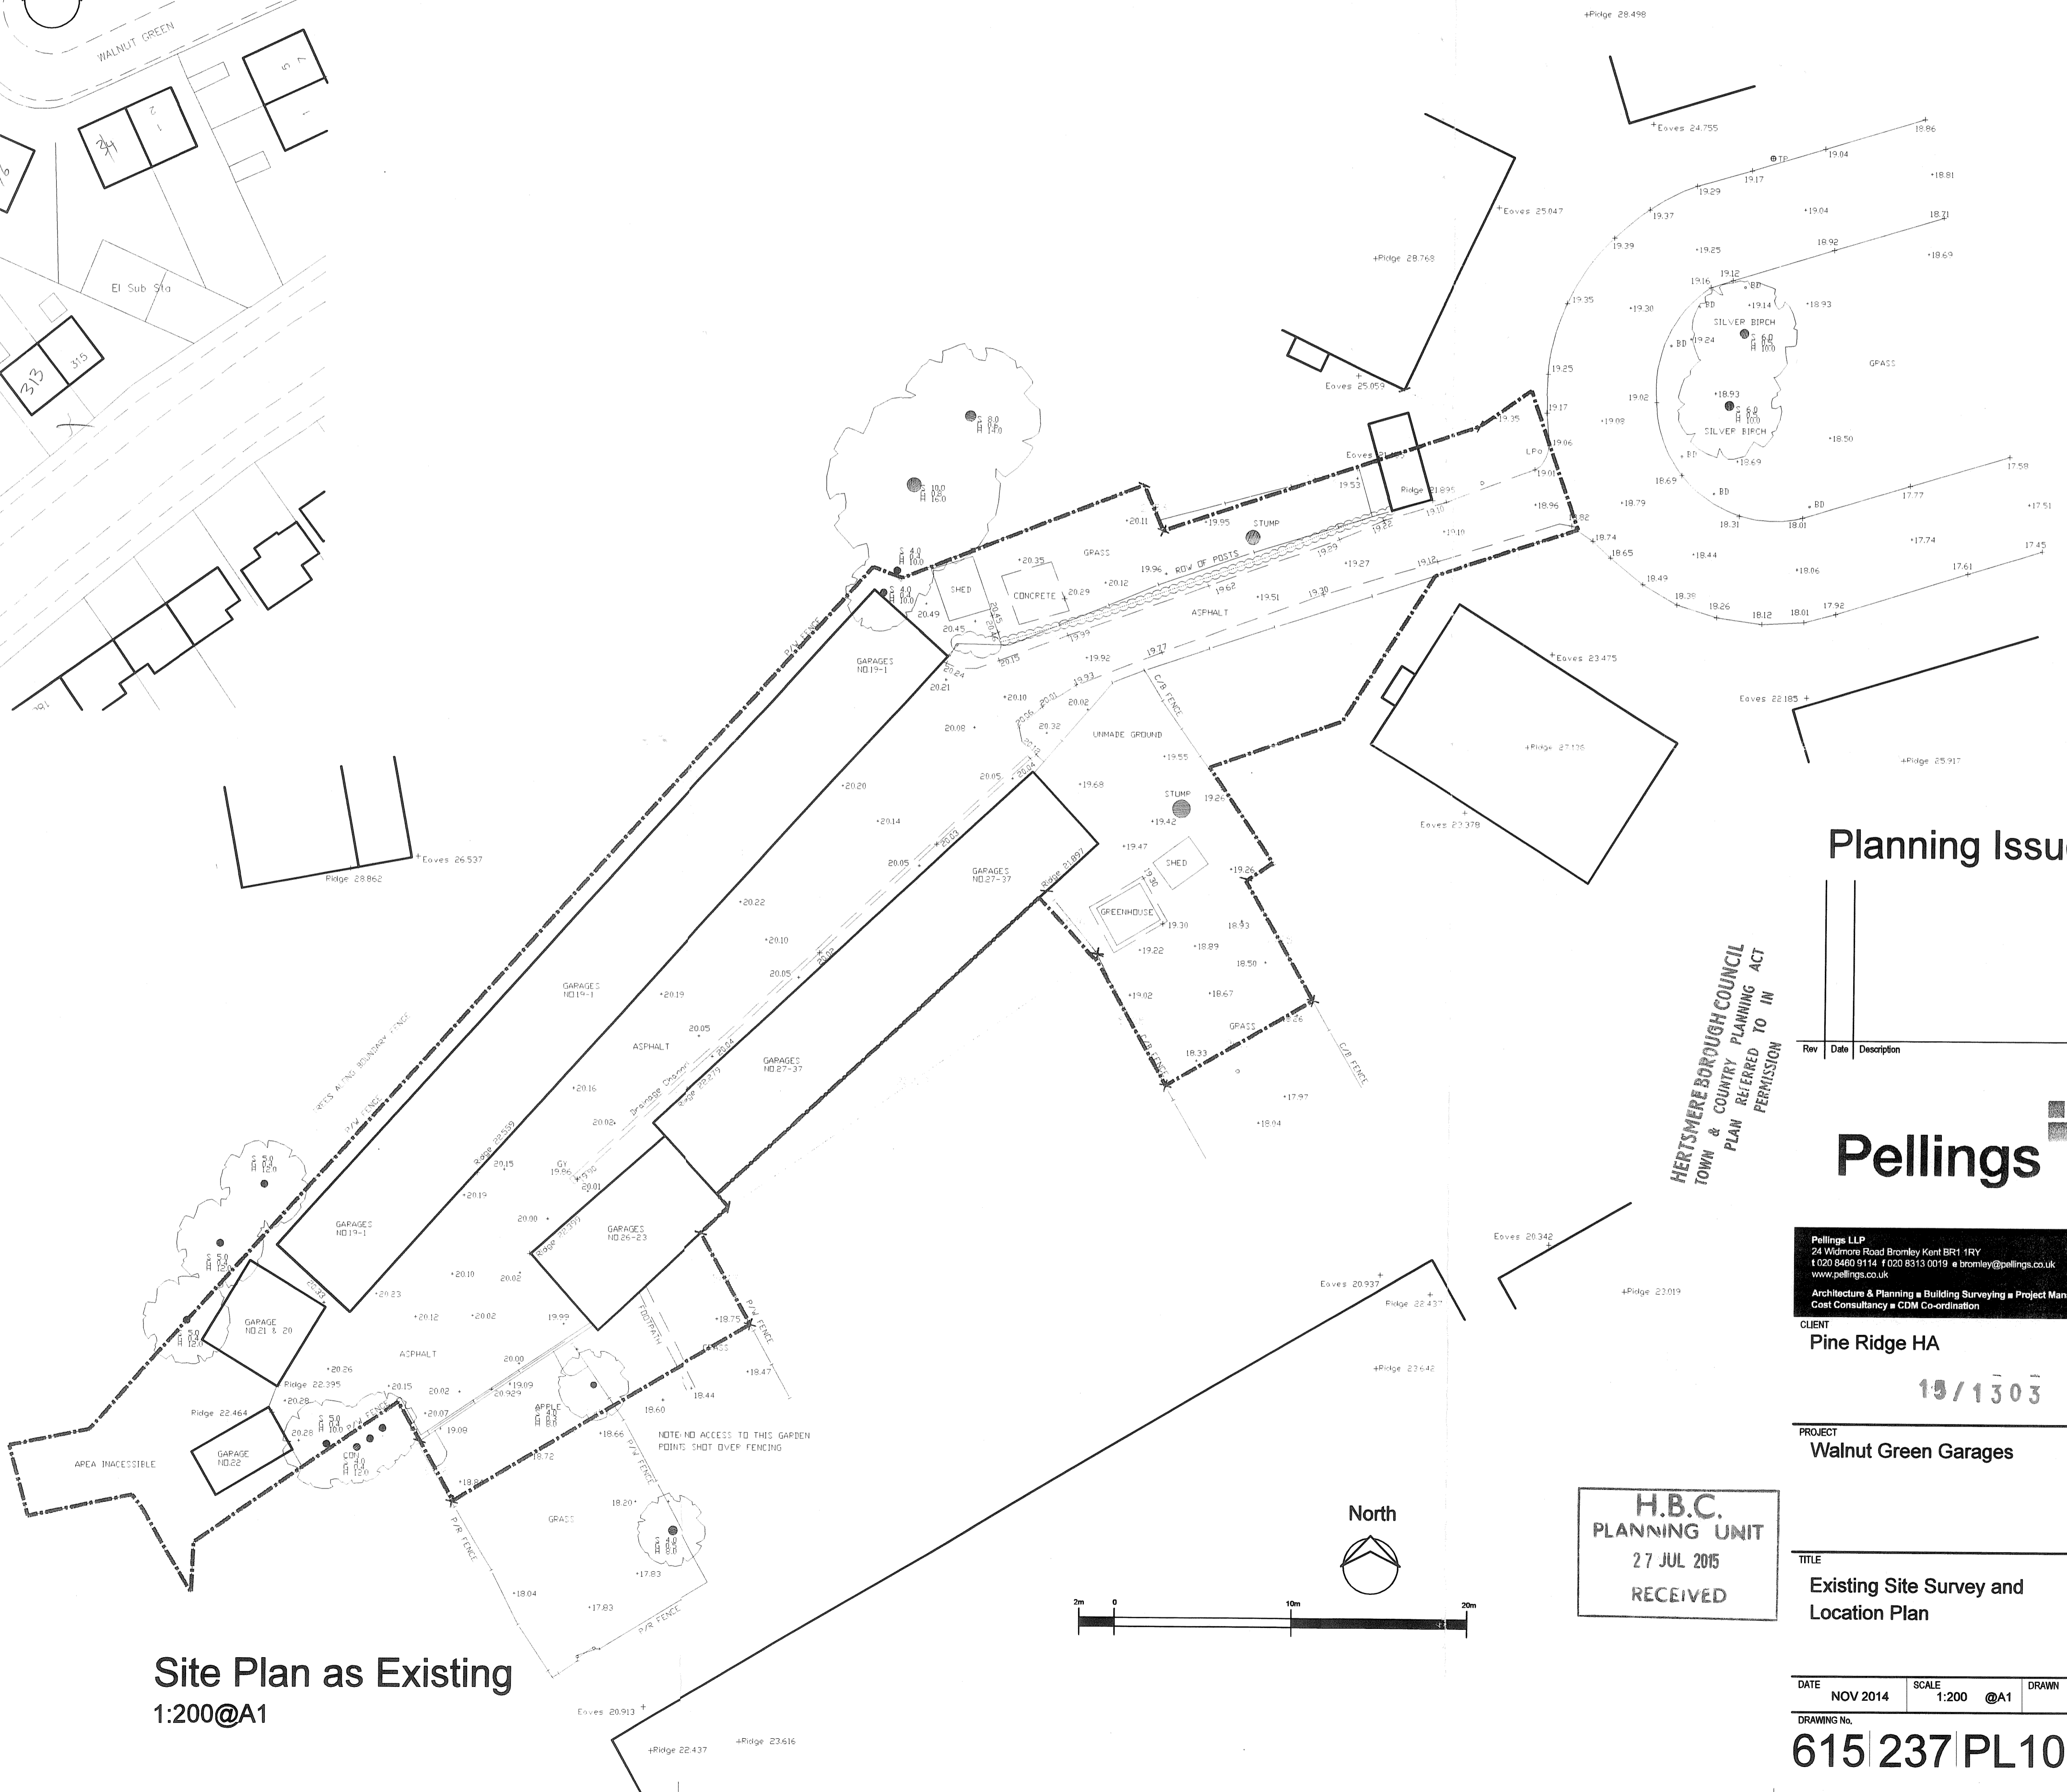

Site Plan as Existing
1:200@A1



Location Plan as Existing
1:1250@A1

Planning Issue

| Rev | Date | Description | Name |
|-----|------|-------------|------|
| | | | |
| | | | |
| | | | |
| | | | |

HERTSMERE BOROUGH COUNCIL
TOWN & COUNTRY PLANNING ACT
PLAN REFERRED TO IN
PERMISSION

Pellings

Pellings LLP
24 Widmore Road Bromley Kent BR1 1RY
t 020 8460 9114 f 020 8313 0019 e bromley@pellings.co.uk
www.pellings.co.uk
Architecture & Planning • Building Surveying • Project Management •
Cost Consultancy • CDM Co-ordination

CLIENT
Pine Ridge HA
19/1303

PROJECT
Walnut Green Garages

H.B.C.
PLANNING UNIT
27 JUL 2015
RECEIVED

TITLE
Existing Site Survey and
Location Plan

DATE NOV 2014 SCALE 1:200 @A1 DRAWN NP

DRAWING No.
615 237 PL10 | A