
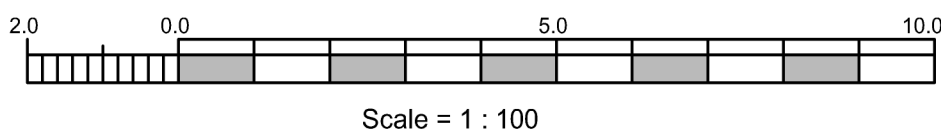


- 15 no. Lavandular Hidcote - 15/30cm in 2 litre pots
- 5 no. Cytisus Scoparius Lena Broom - in 2 litre pots
- 5 no. Cytisus All Gold Broom - in 2 litre pots
- 2 no. Choisy Ternata Sundance - in 2 litre pots
- 5 no. Berbaris Thunbergii - in 2 litre pots
- 5 no. Euonymus Japonica Pierrolino - in 2 litre pots
- 3 no. Photinia Red Robin - 40-60cm in 2 litre pots
- 3 no. Viburnum Tinus - 40-50cm in 2 litre pots

 

	
Des Ewing Residential Architects The Studio 13 Bangor Road Hollywood BT18 0NU T 028 9022 0500 F 028 9022 0505 E home@desewing.com WWW.desewing.com	
CLIENT MR THOMAS LEE	
PROJECT CONSTRUCTION OF APARTMENT BUILDING 111 HIGH ROAD BUSHEY WD23 1JA	
TITLE PROPOSED SITE PLAN	
Drawn by: KT	Sheet size: A1
Date: 25/04/2016	Scale: 1:100
DRAWING No. 15-30-02	