


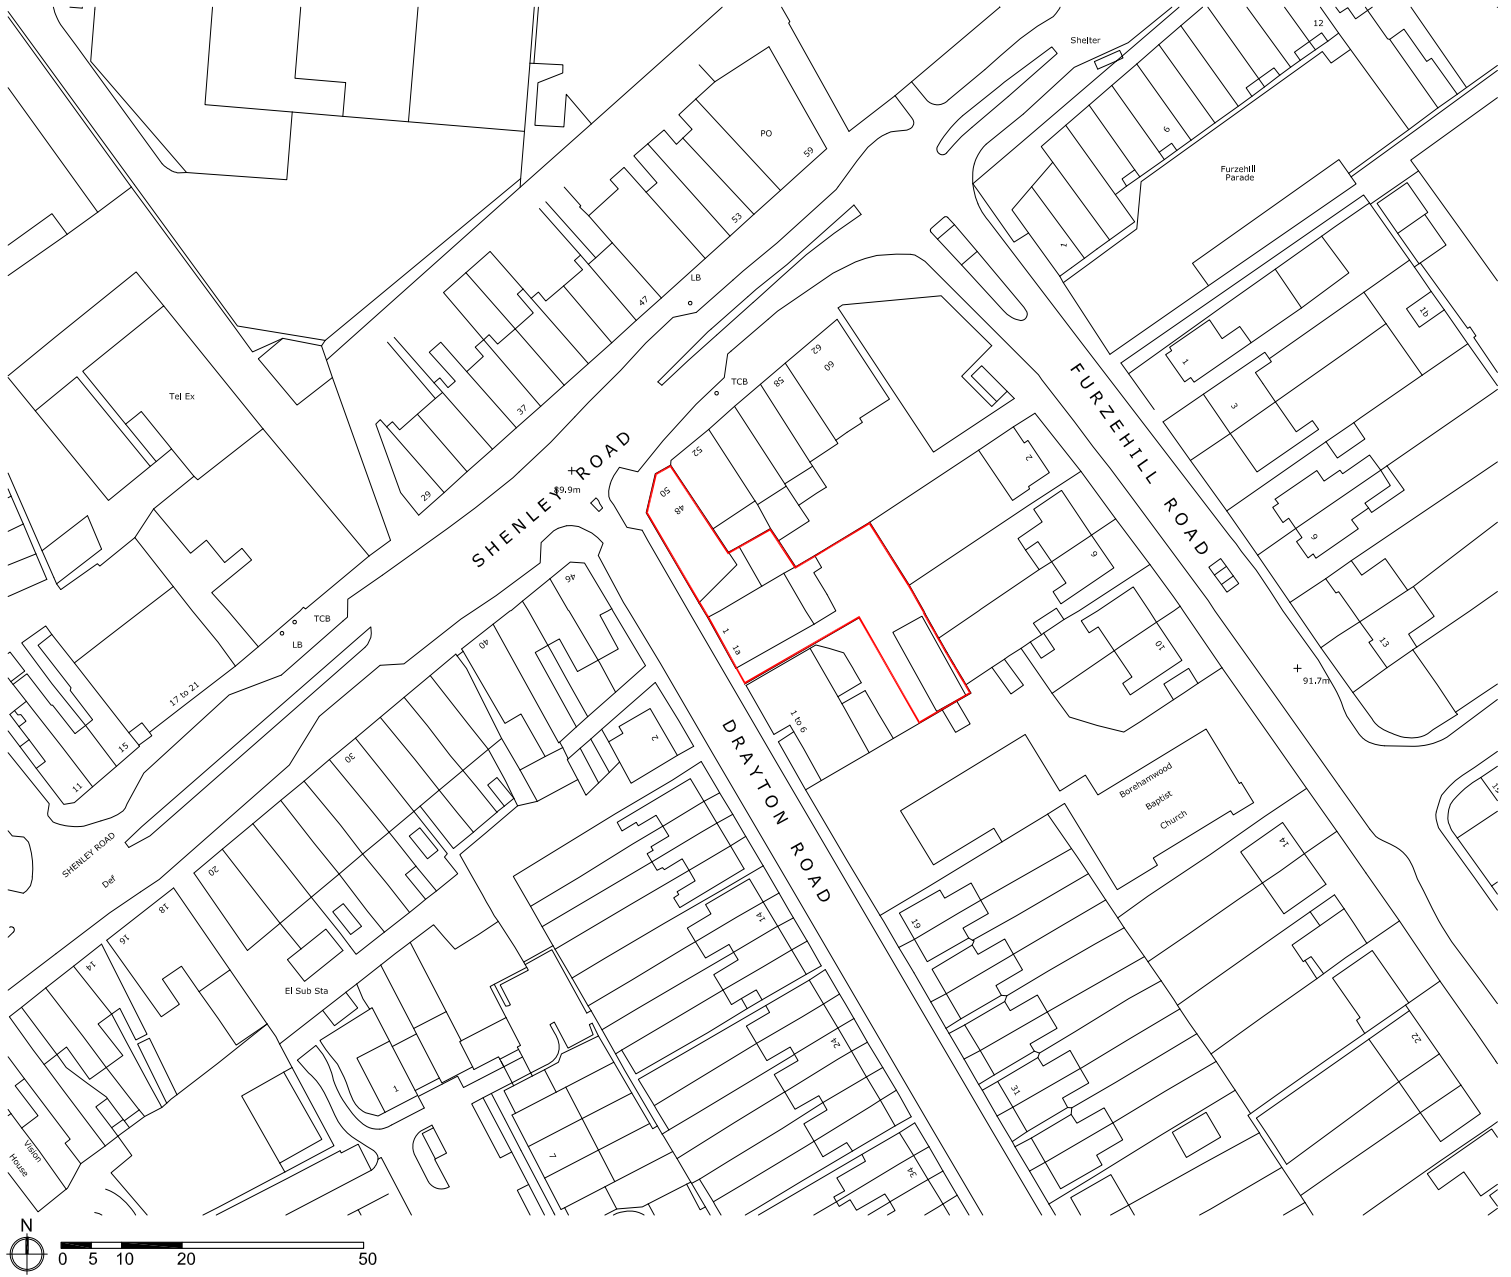

Project
1 Drayton Road
Borehamwood

Client
Imperial Portfolios Ltd

Project No
287

DWG Type
PL

Date
20/02/18

Drawing Title
Site Location Plan

DWG No
010

Drawn
BMW

Rev
00

Checked
SM/DG

Scale
1:1250 @A4

Status
For Approval

wam
architecture

Castle Hill House, 12 Castle Hill,
Windsor, Berkshire, SL4 1PD

RIBA 
Chartered Practice