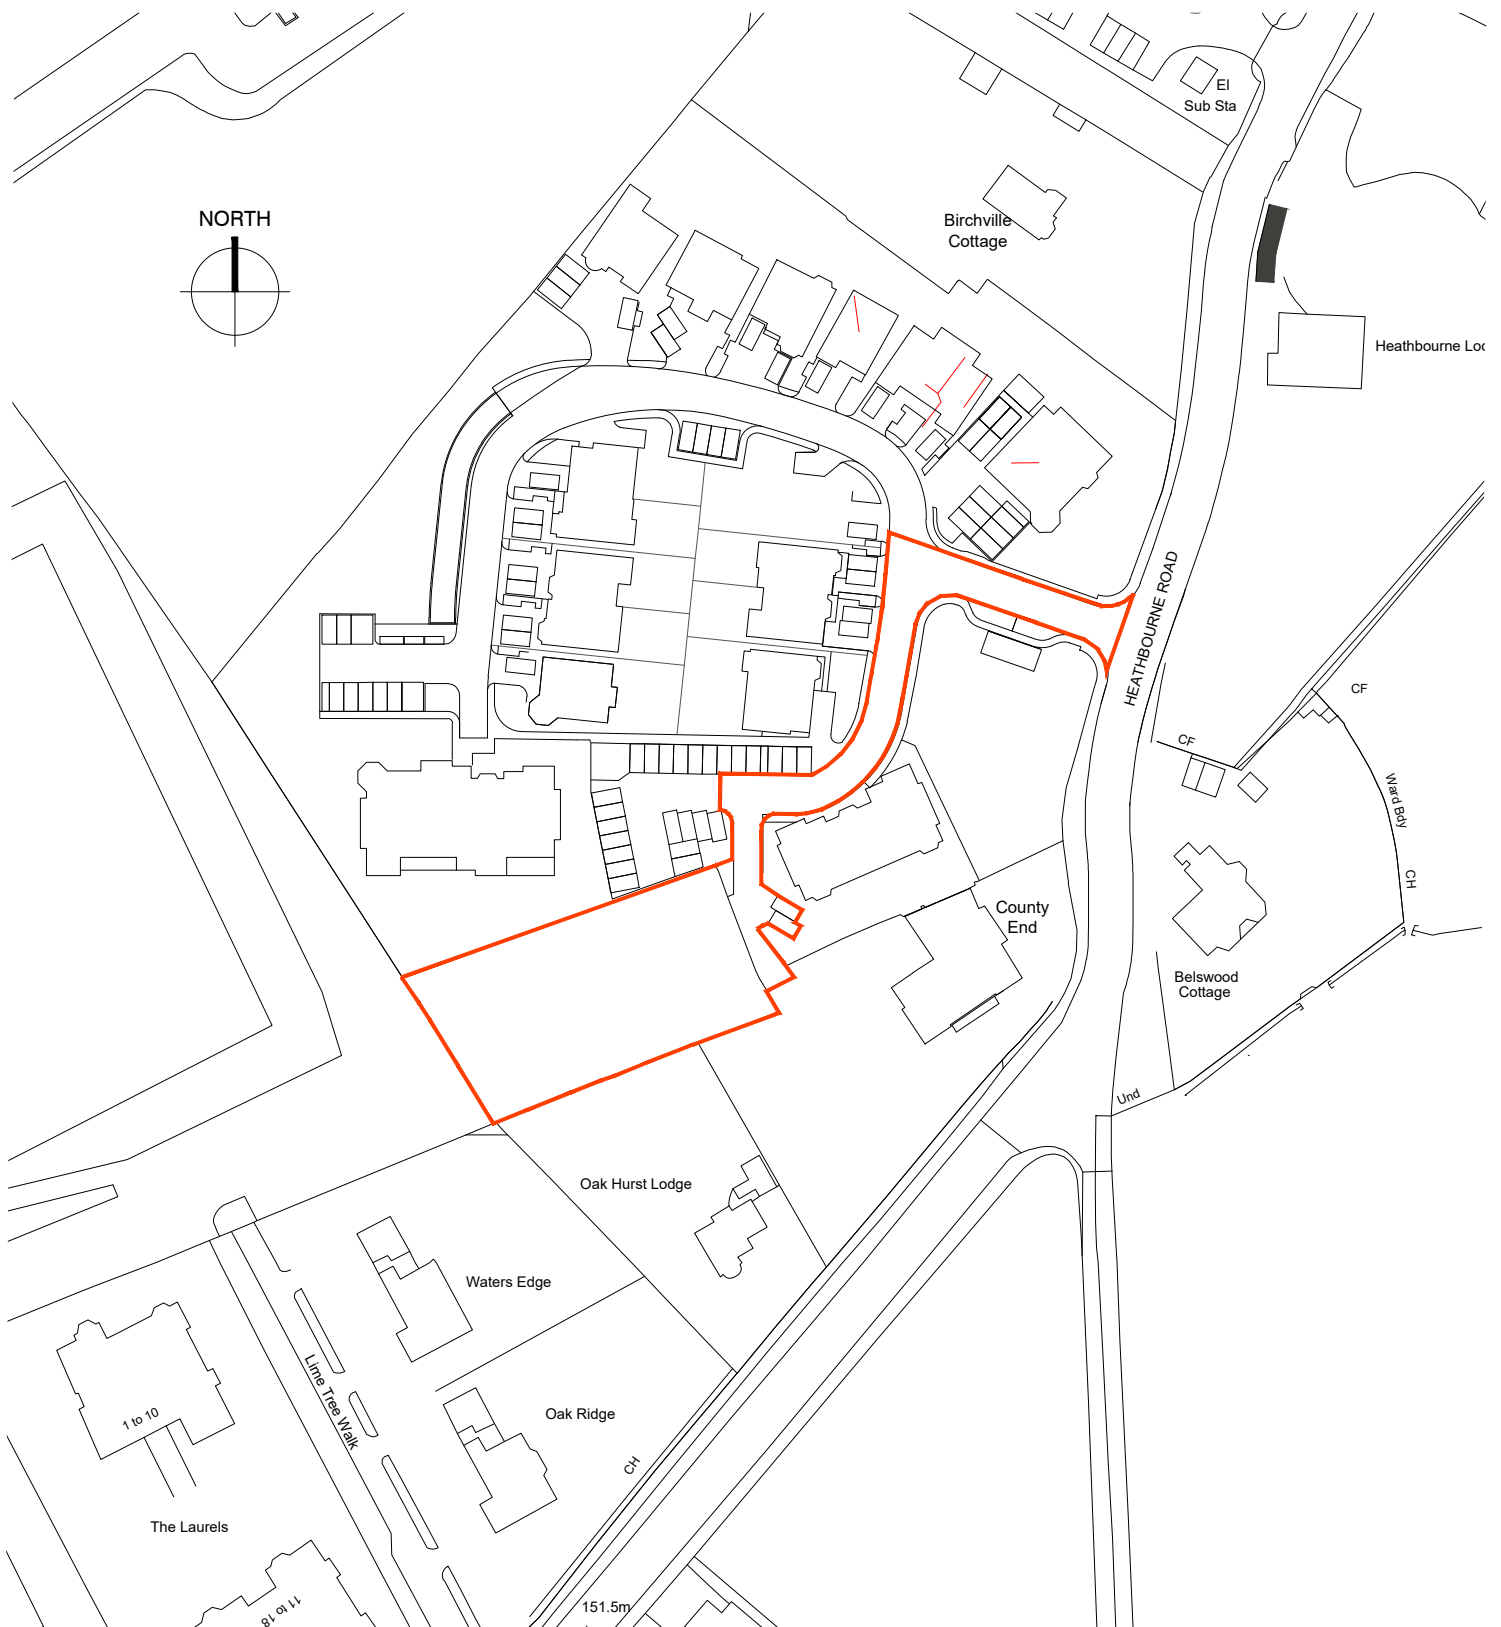


ascot design
Timeless architecture

Ascot Design Ltd,
Berkshire House
39-51 High Street,
Ascot,
Berkshire,
SL5 7HY
Tel: 01344 299330
Fax: 01344 299331
Email: info@ascotdesign.com
www.ascotdesign.com

The copyright in this document and design is confidential to and the property of Ascot Design Limited

Status **PLANNING ISSUE**

Client **MS SOPHIE KING**

Project Title **COUNTY END, MAGPIE HALL ROAD,
BUSHEY HEATH, WD23 1NY**

Rev. Date Detail

DRAWING Title **LOCATION PLAN**

Scale: **1:1250 @ A4** Date **MAY'21** Drawn **DQ**

DRAWING No. **21-J3695 - LP01** Rev. **-**