


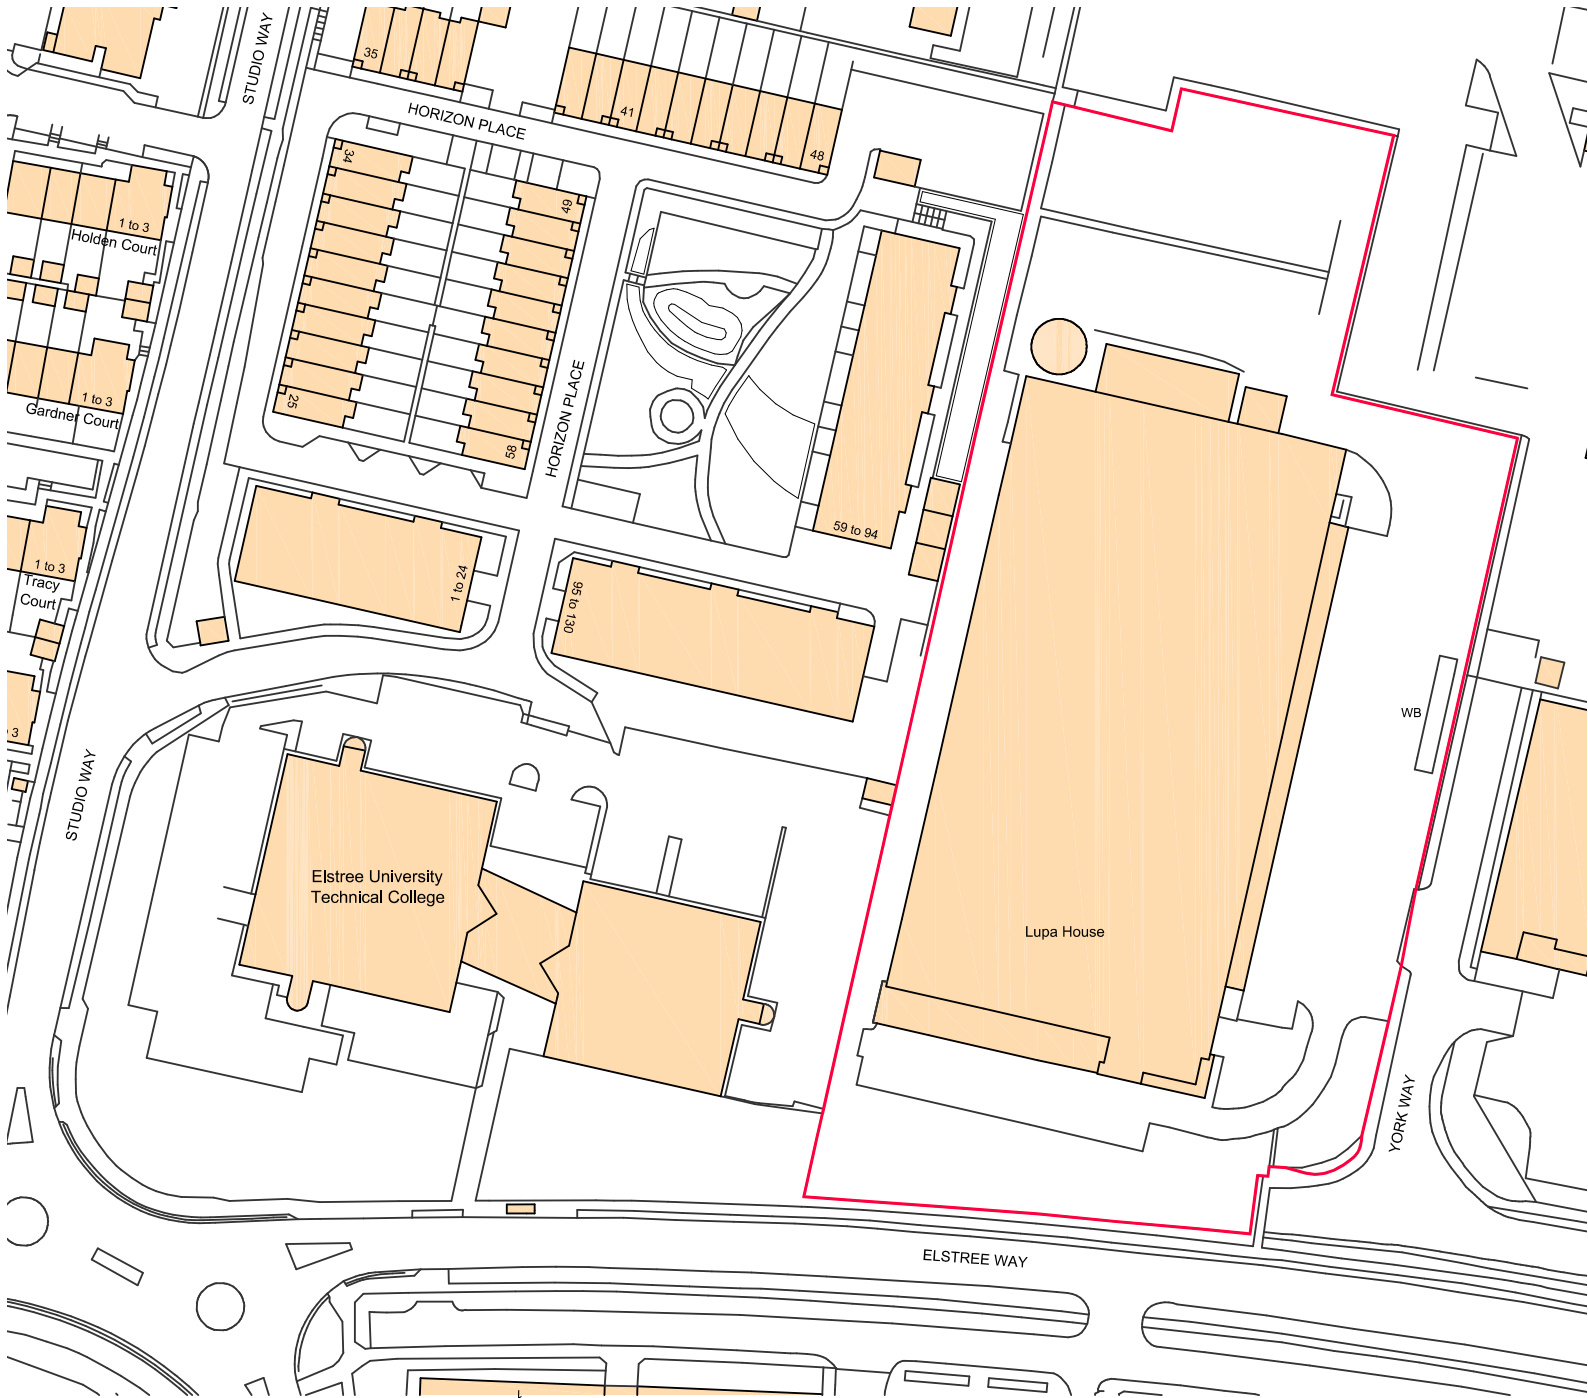

Ordnance Survey, (c) Crown Copyright 2019. All rights reserved. Licence number 100022432



0 50m

WORKING WITH



architects

The Old Steelyard, Poplar Lane
Sroughton, Ipswich, IP8 3HL
t.01473 689532
klh@klharchitects.com
www.klharchitects.com

& POOLE PATTLE chartered architects			
Project LIDL, YORK WAY, BOREHAMWOOD	Date MAR 2019	Task 1:1250 @ A4	
Drawn SITE LOCATION PLAN	3470	107	-