


THE TOWN AND COUNTRY PLANNING (TREE PRESERVATION) (ENGLAND) REGULATIONS 2012

Plan referred to in THE HERTSMERE TREE PRESERVATION ORDER **TPO/005/2021. To the front of St Martins Church London Road Shenley WD7 9BW**

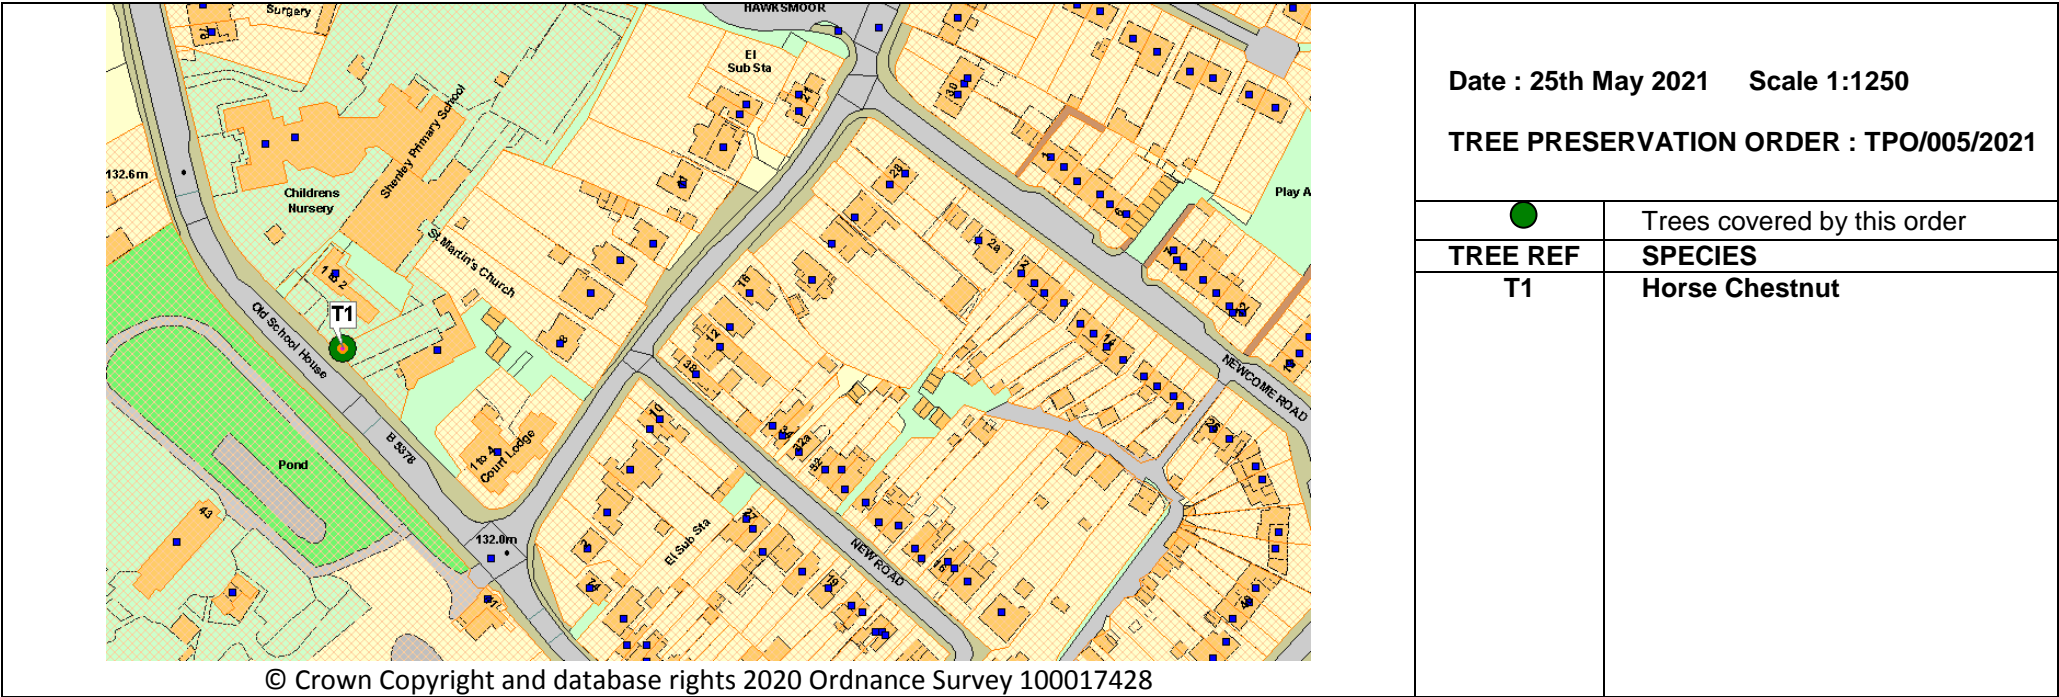

Signed on behalf of Hertsmere Borough Council on 25th May 2021

Authorised by the Council to sign in that behalf



Name and Position: David Smith, Parks and Amenities Manager

MAP REF: TPO/005/2021
DRAWN BY: LO CHECKED:DS
Hertsmere Borough Council
Civic Offices
Borehamwood
WD6 1WA

