

SITE LOCATION PLAN
scale 1:1250





Rev.	Date	Description

Client
RACHEL CHARITABLE TRUST

Project
**RESIDENTIAL DEVELOPMENT
LINCOLNSFIELD CENTRE
BUSHEY HALL ROAD
BUSHEY
HERTS WD23 2ER**

Drawing Title
SITE LOCATION PLAN

Scale	1:1250 @ A1	Job No.	2757
Date	SEPT'14	Drawing No.	35
Drawn	KLS	Revision	

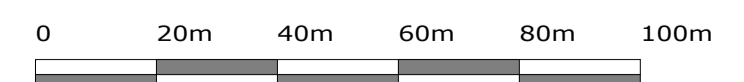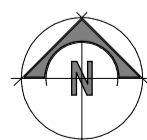

Davey House, 31 St. Neots Road, Eaton Ford, St Neots, Cambs PE19 7BA
Tel: 01480 219019 Fax: 01480 420017
Email: info@sherwoodarchitects.co.uk Web: sherwoodarchitects.co.uk

© Sherwood Architects 2014. All rights reserved. This drawing is the property of Sherwood Architects and is not to be reproduced or used in any way without written permission.