


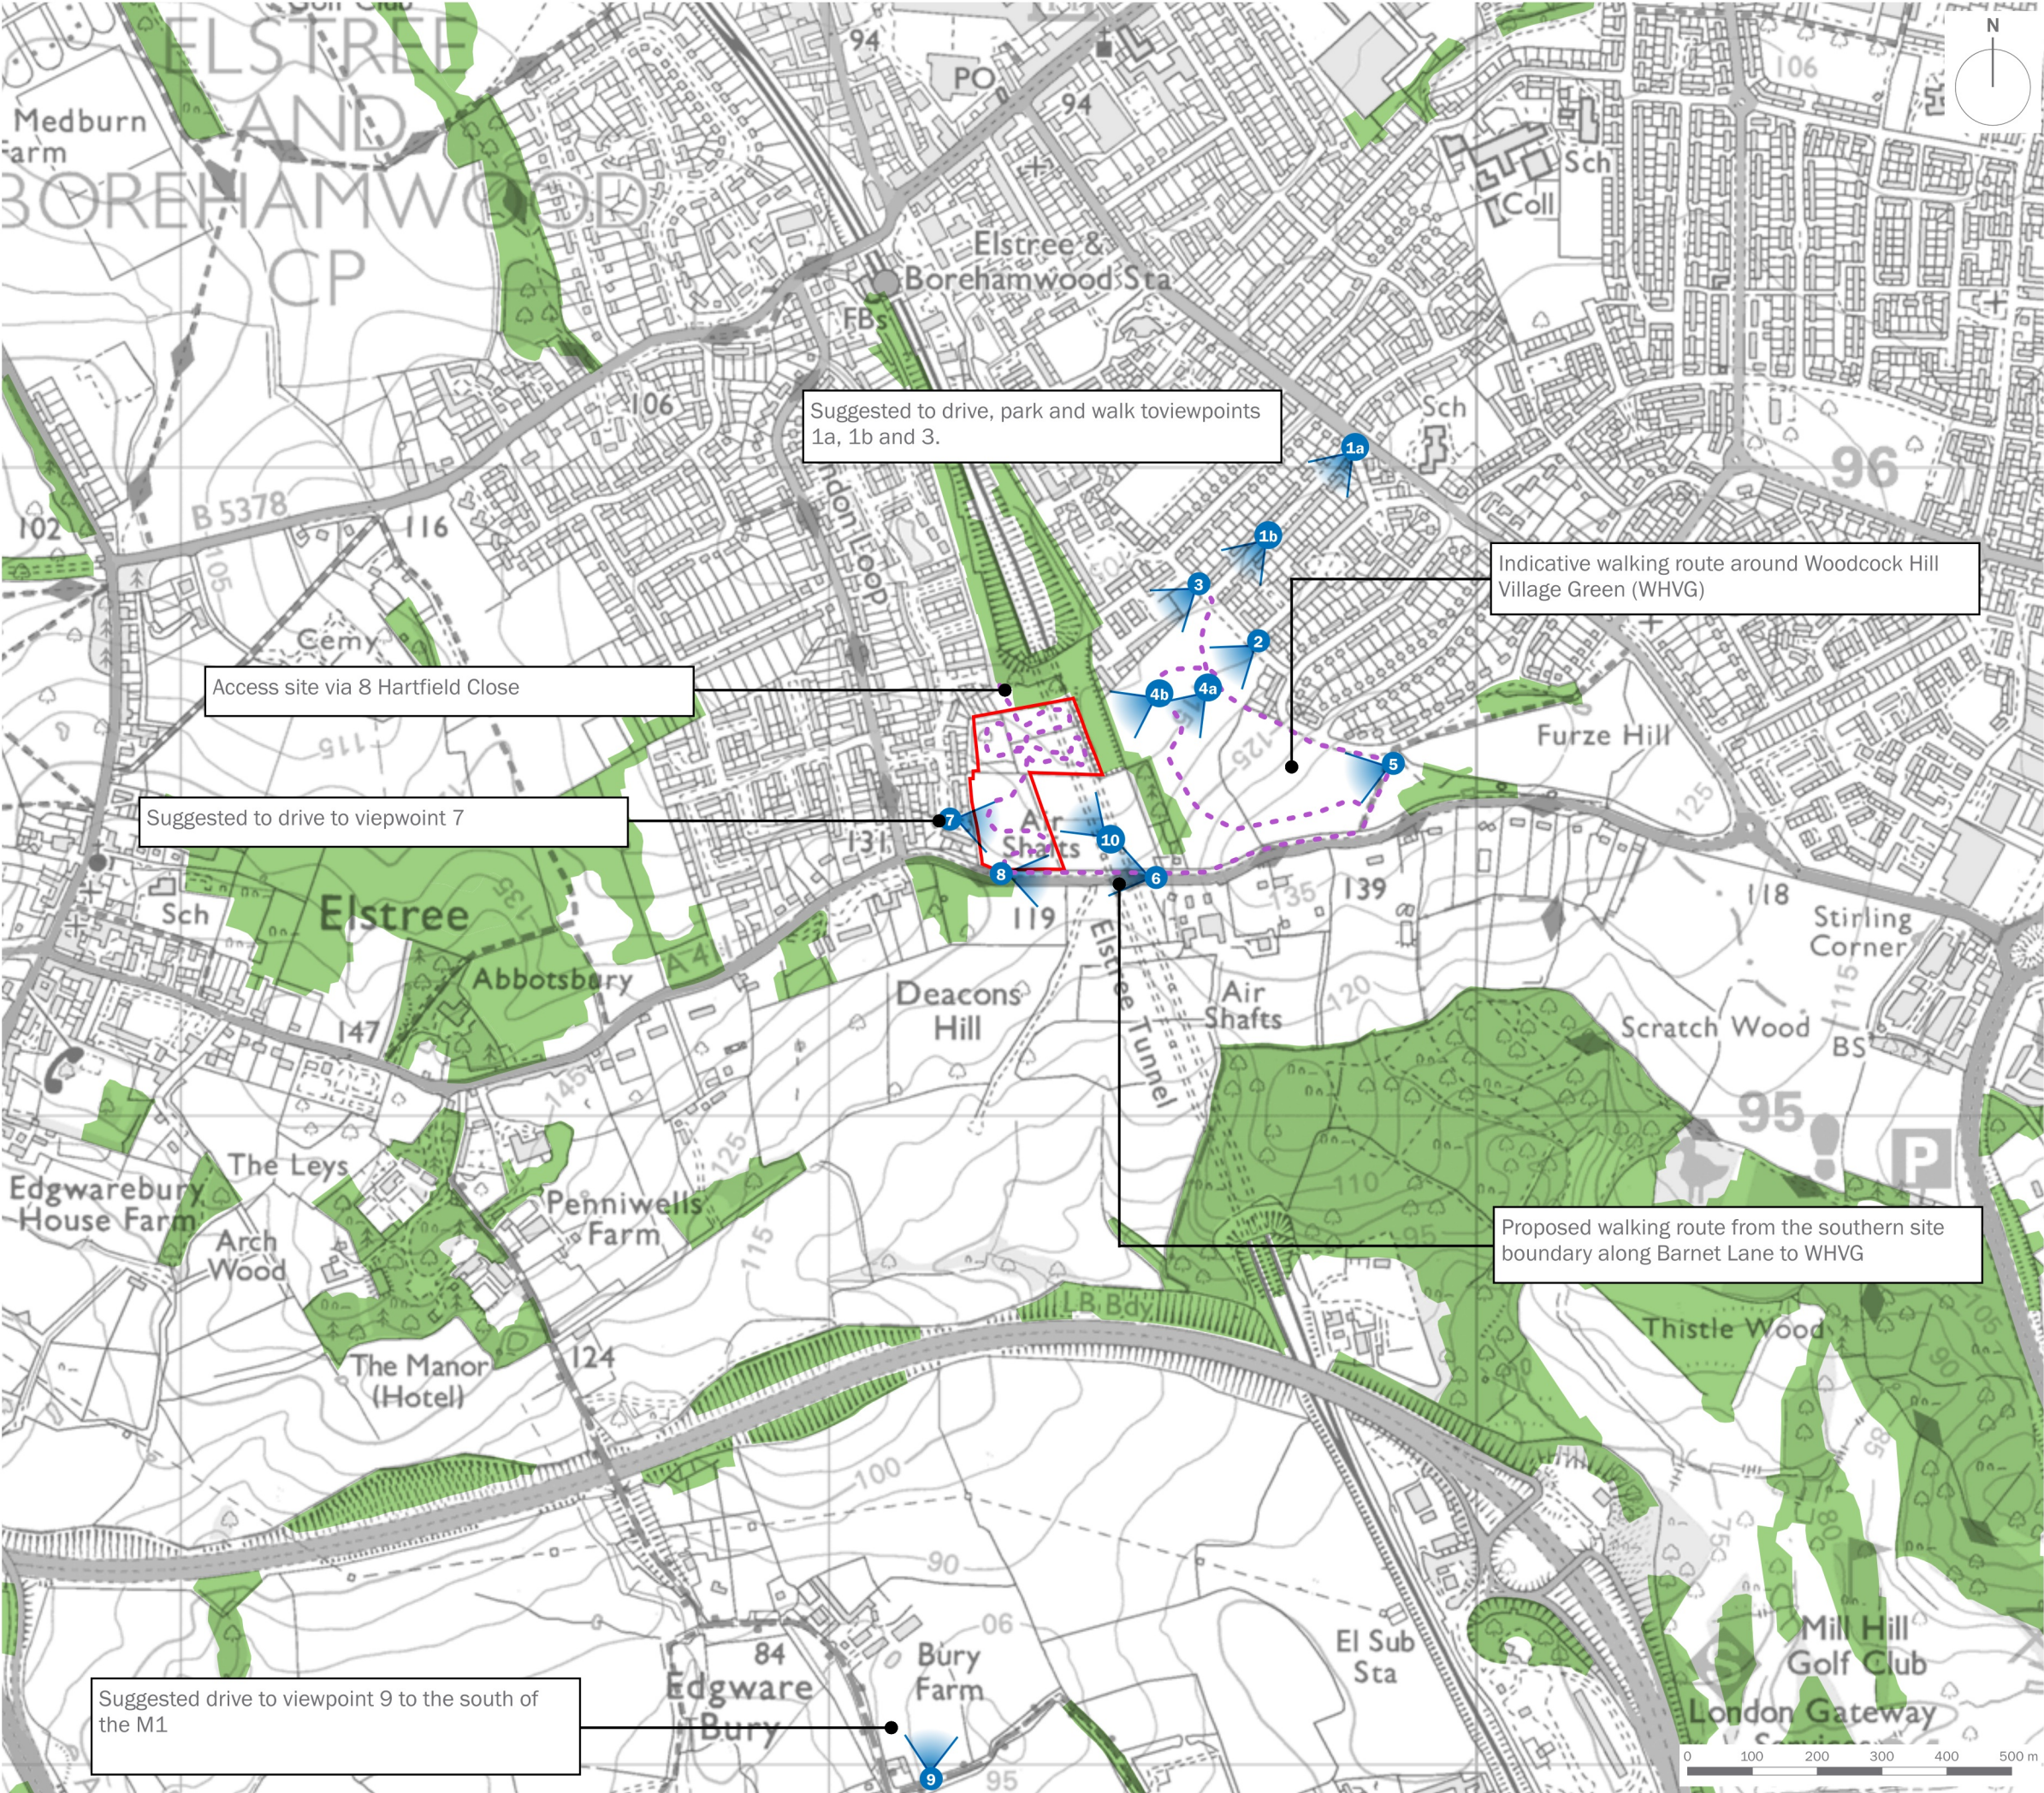

- Site Boundary
- Tree and Woodland Cover
- Proposed Walking Route
- Photoviewpoint Location

client	Hawridge Strategic Land Limited		
project title	Land North of Barnet Lane, Borehamwood		
drawing title	Site Visit Agenda		
date	26 JANUARY 2024	drawn by	VMS
drawing number	edp4514_d041	checked	WGa
scale	1:10,000 @ A3	QA	GYo