


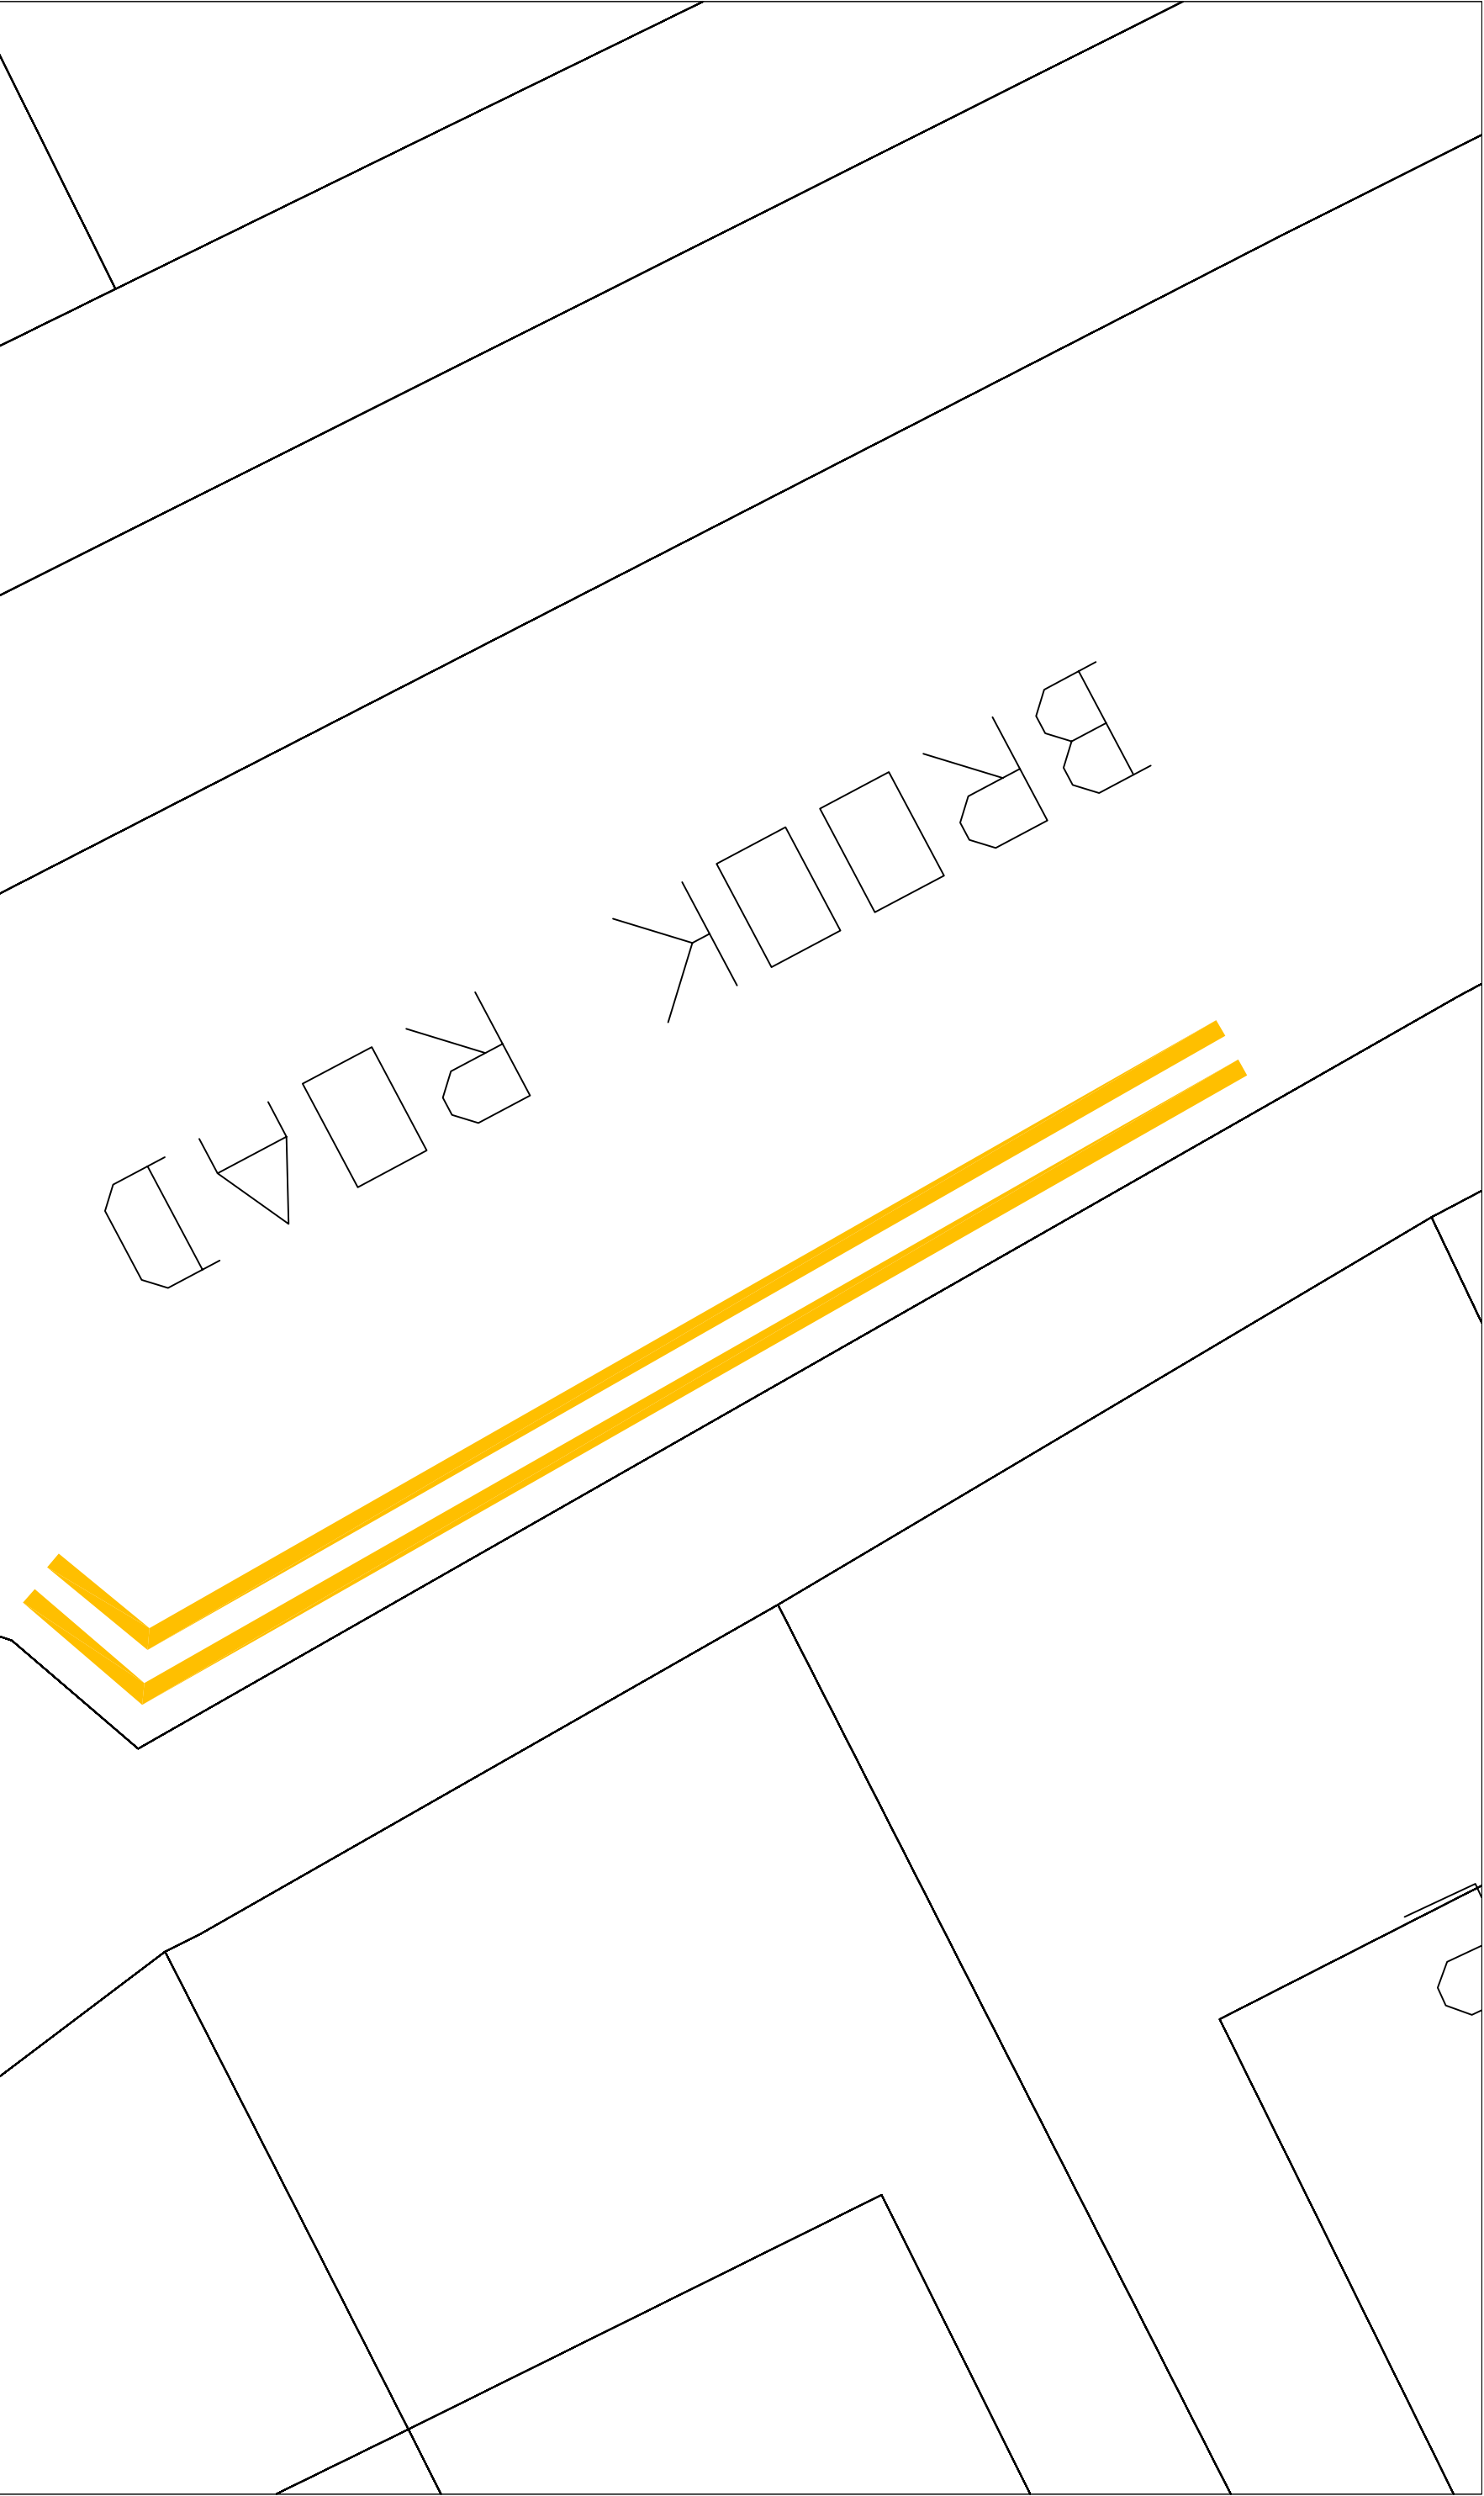

Title: TRO DRAWING: Brook Road Waiting Restrictions

Key  Proposed Double Yellow Lines



HERTSMERE
BOROUGH COUNCIL

Date: Jan 2018
Scale: 1:250 @A3
Drawing By : JY