


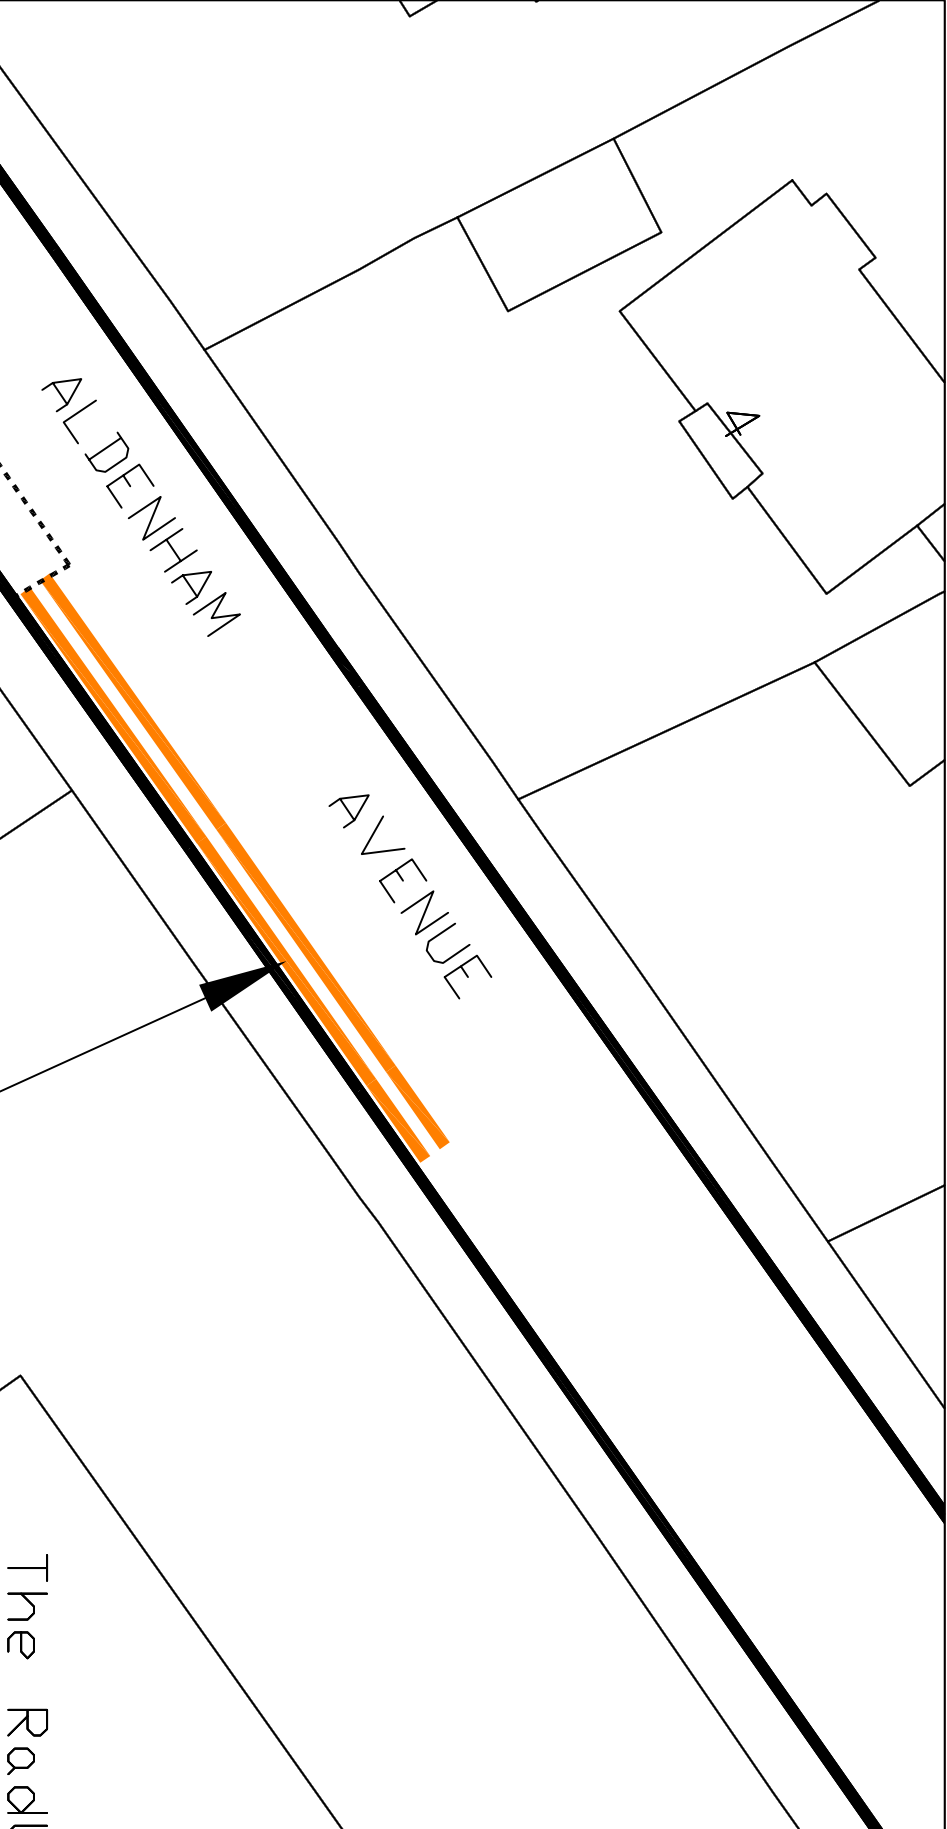

KEY	
	Proposed double yellow line restrictions



Date	Rev.	Comments
------	------	----------



Project Title	
Aldenham Avenue New Parking Proposals	

Drawing Title	
TRD Drawing	

Scale	
1:1000	

Date July 2017	
Drawn J Yeboah	
Eng.	

Checked	
Appr.	
Drawing No.HBC/TRD/XXX/01	
Rev.	

Path

Proposed Double
yellow line

Library

The Road

AVENUE

ALDENHAM