


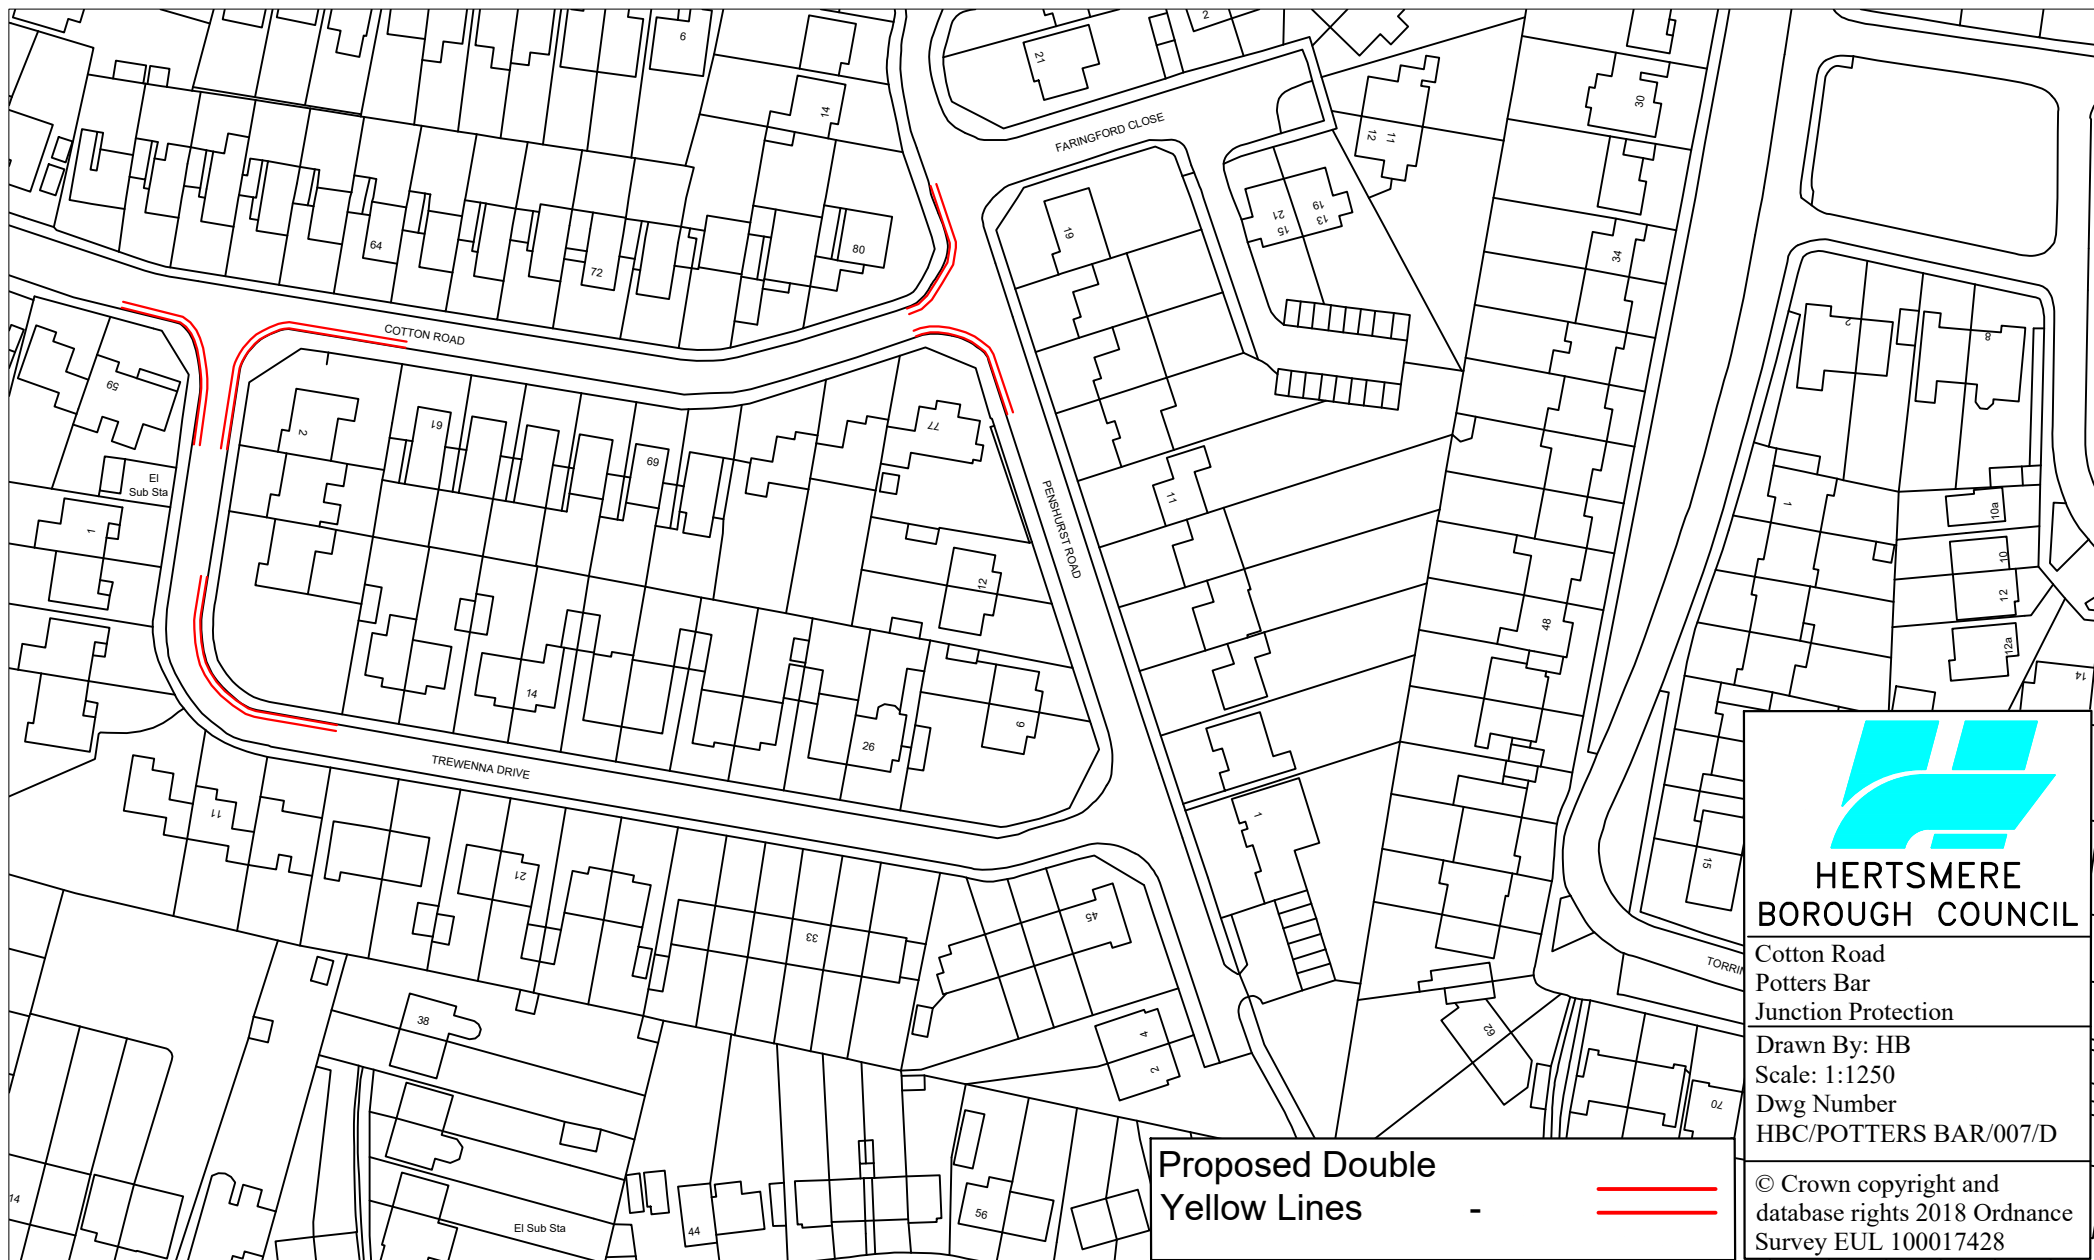

**HERTSMERE
BOROUGH COUNCIL**

Cotton Road
Potters Bar
Junction Protection

Drawn By: HB
Scale: 1:1250
Dwg Number
HBC/POTTERS BAR/007/D

© Crown copyright and
database rights 2018 Ordnance
Survey EUL 100017428

**Proposed Double
Yellow Lines**

