


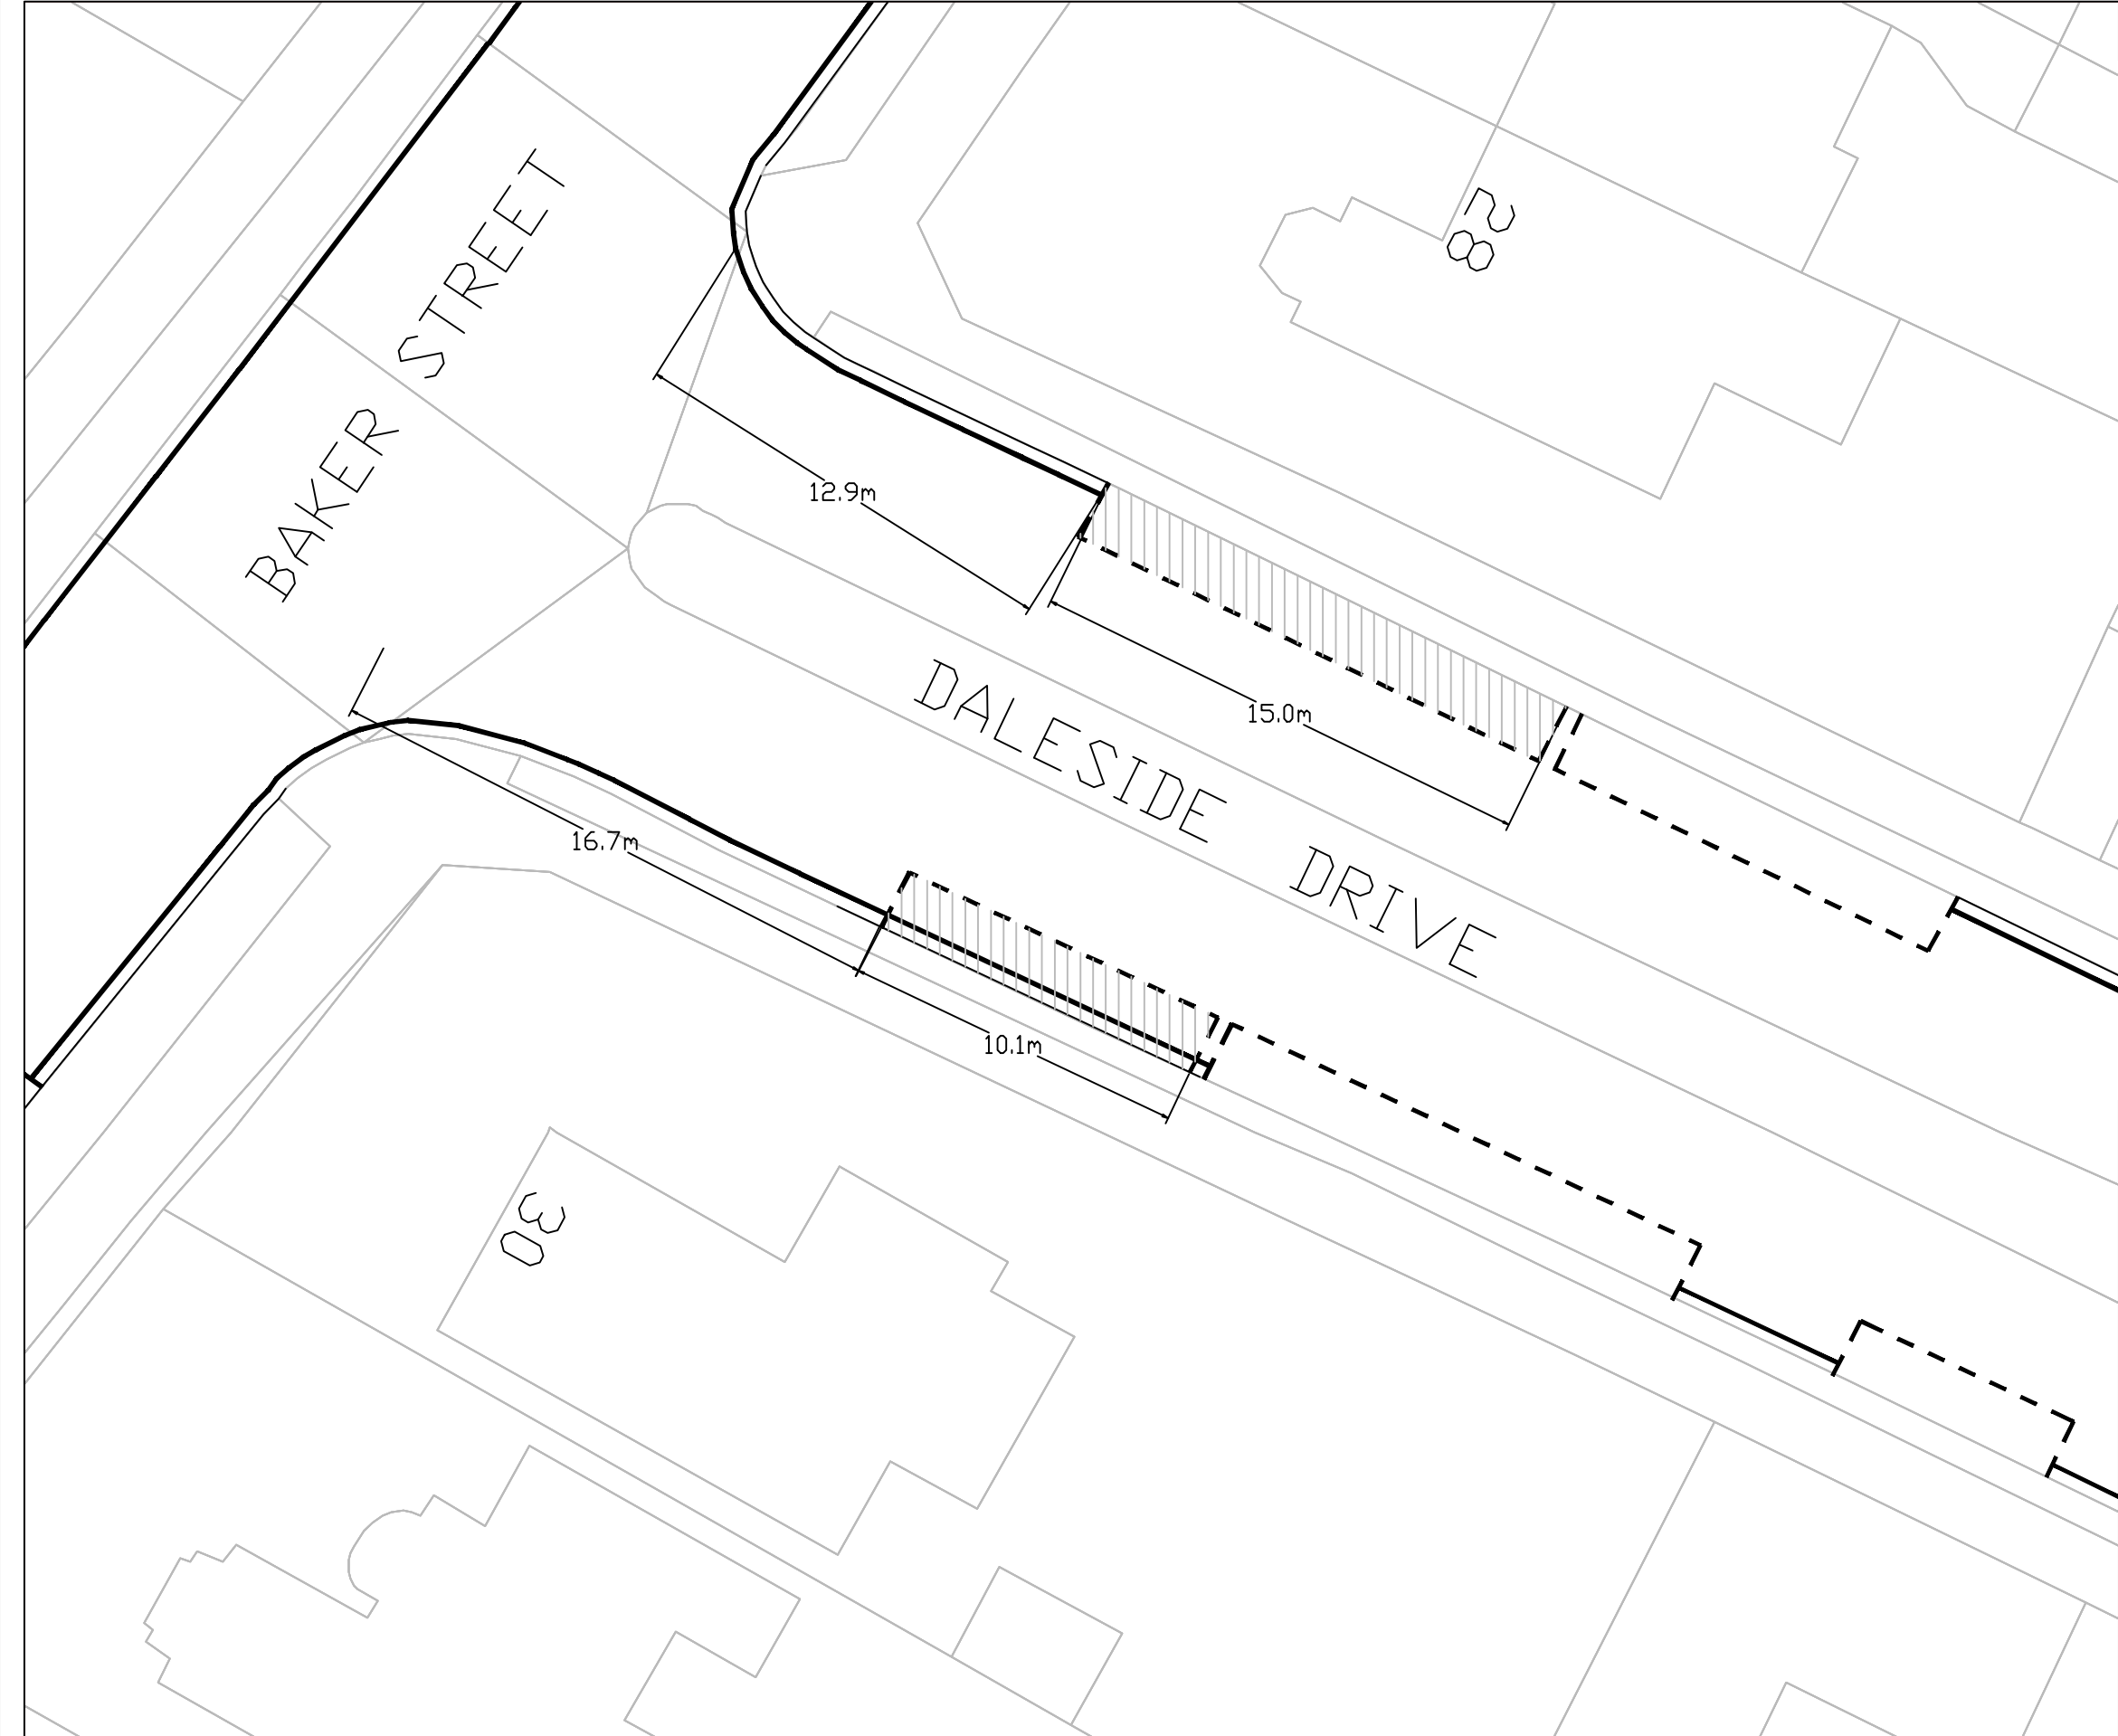

Materials contained in this drawing are reproduced from OS Survey Maps with the Permission of the Controller of Her Majesty's Stationary Office. Crown Copyright. Licence No. LA078239. HERTSMERE



KEY

	Existing Single Yellow Lines
	Existing Double Yellow Lines
	Proposed Unrestricted Parking spaces

Date	Rev.	Comments
------	------	----------



Project Title
**BOROUGH WIDE CPZ REVIEW
POTTERS BAR (ZONE M)**

Drawing Title
**TRO -DRAWING
DALESIDE DIVE**

Scale	Date MARCH 2015
1:250	Drawn J Yeboah

Checked	
Drawing No. HBC/TRO/258/JY/01	Rev.

Path