




KEY

-  Existing Permit Holder Parking
-  Proposed Unrestricted Parking



Change section of permit holders parking bay into unrestricted parking

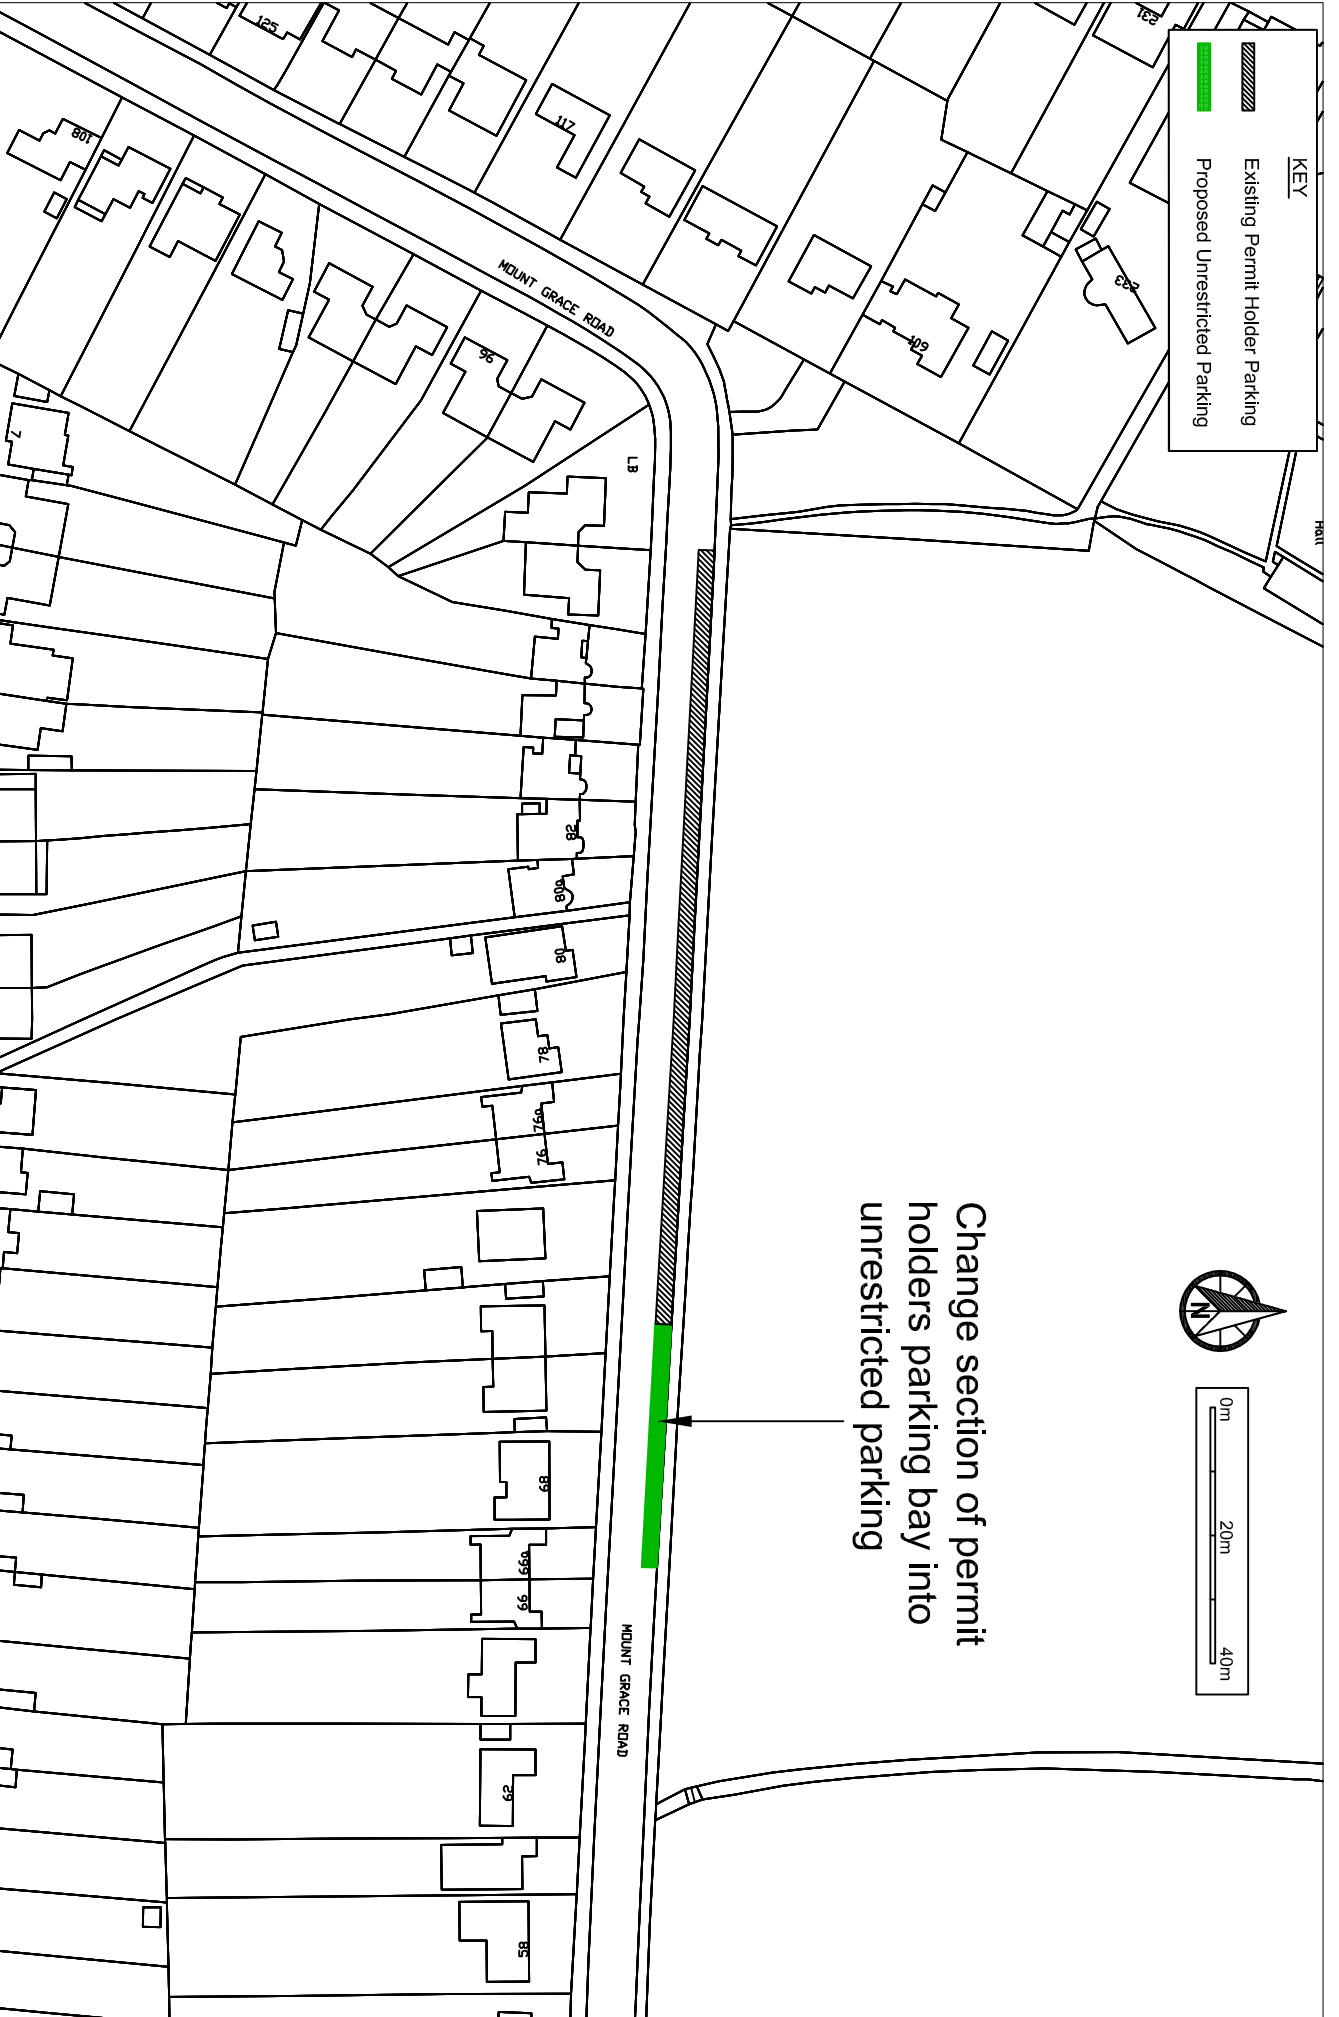

Revisions:	
Location:	Mount Grace Road (west end), Potters Bar
Description:	Proposed changes to parking restrictions
Date:	January 2017
Drawn By:	DB
Scale:	As shown
Hertsmere Borough Council Civic Offices Eistree Way Borehamwood Herts WD6 1WA	