


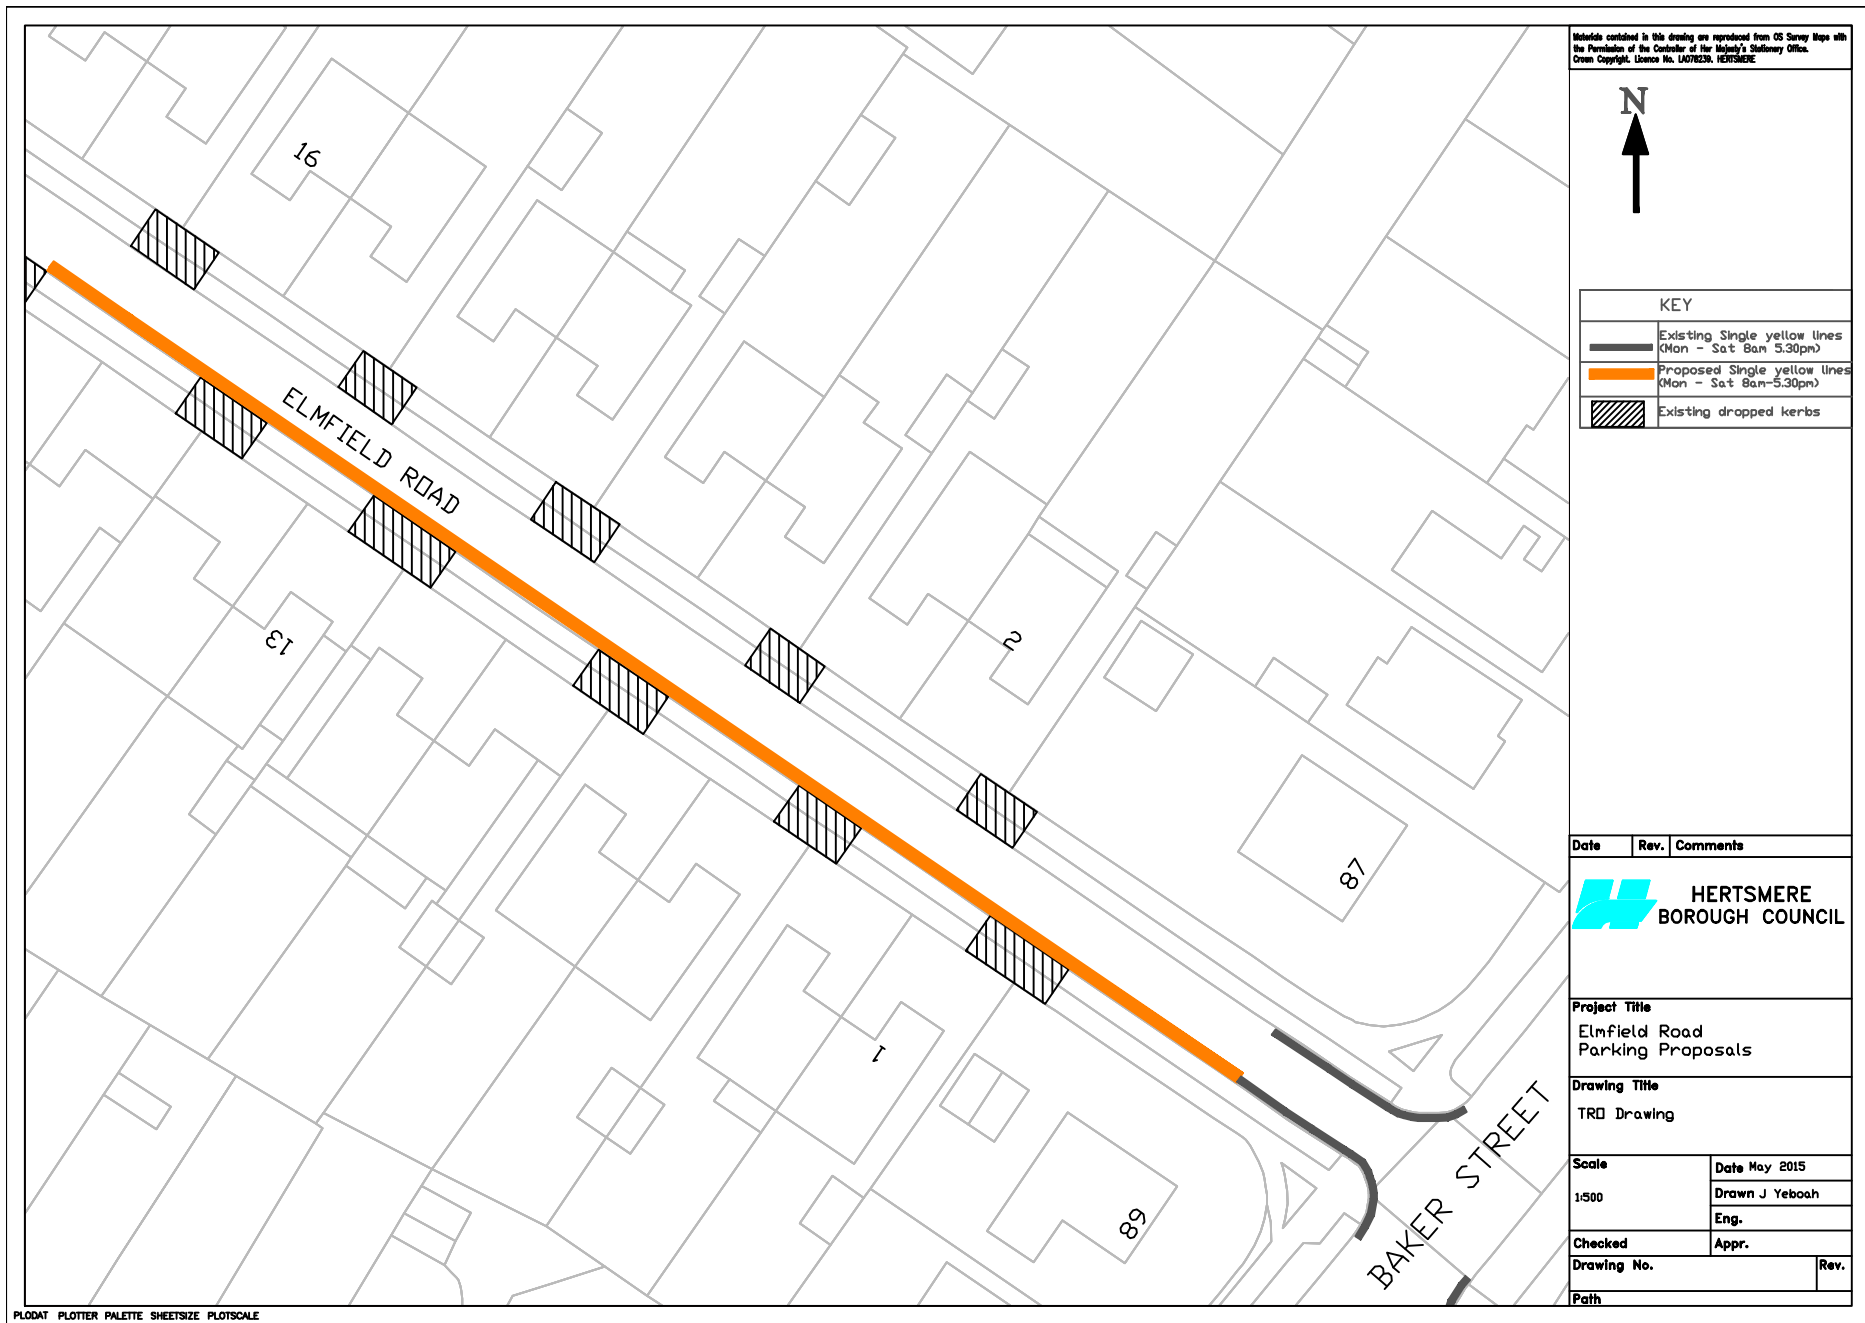

Materials contained in this drawing are reproduced from OS Survey Maps with the Permission of the Controller of Her Majesty's Stationary Office.
Crown Copyright. Licence No. LA076236. HERTSMERE



KEY	
	Existing Single yellow lines (Mon - Sat 8am-5.30pm)
	Proposed Single yellow lines (Mon - Sat 8am-5.30pm)
	Existing dropped kerbs

Date	Rev.	Comments
------	------	----------

HERTSMERE
BOROUGH COUNCIL

Project Title
Elmfield Road
Parking Proposals

Drawing Title
TRD Drawing

Scale 1:500	Date May 2015
	Drawn J. Yeboah
	Eng.

Checked	Appr.
----------------	--------------

Drawing No.	Rev.
Path	