


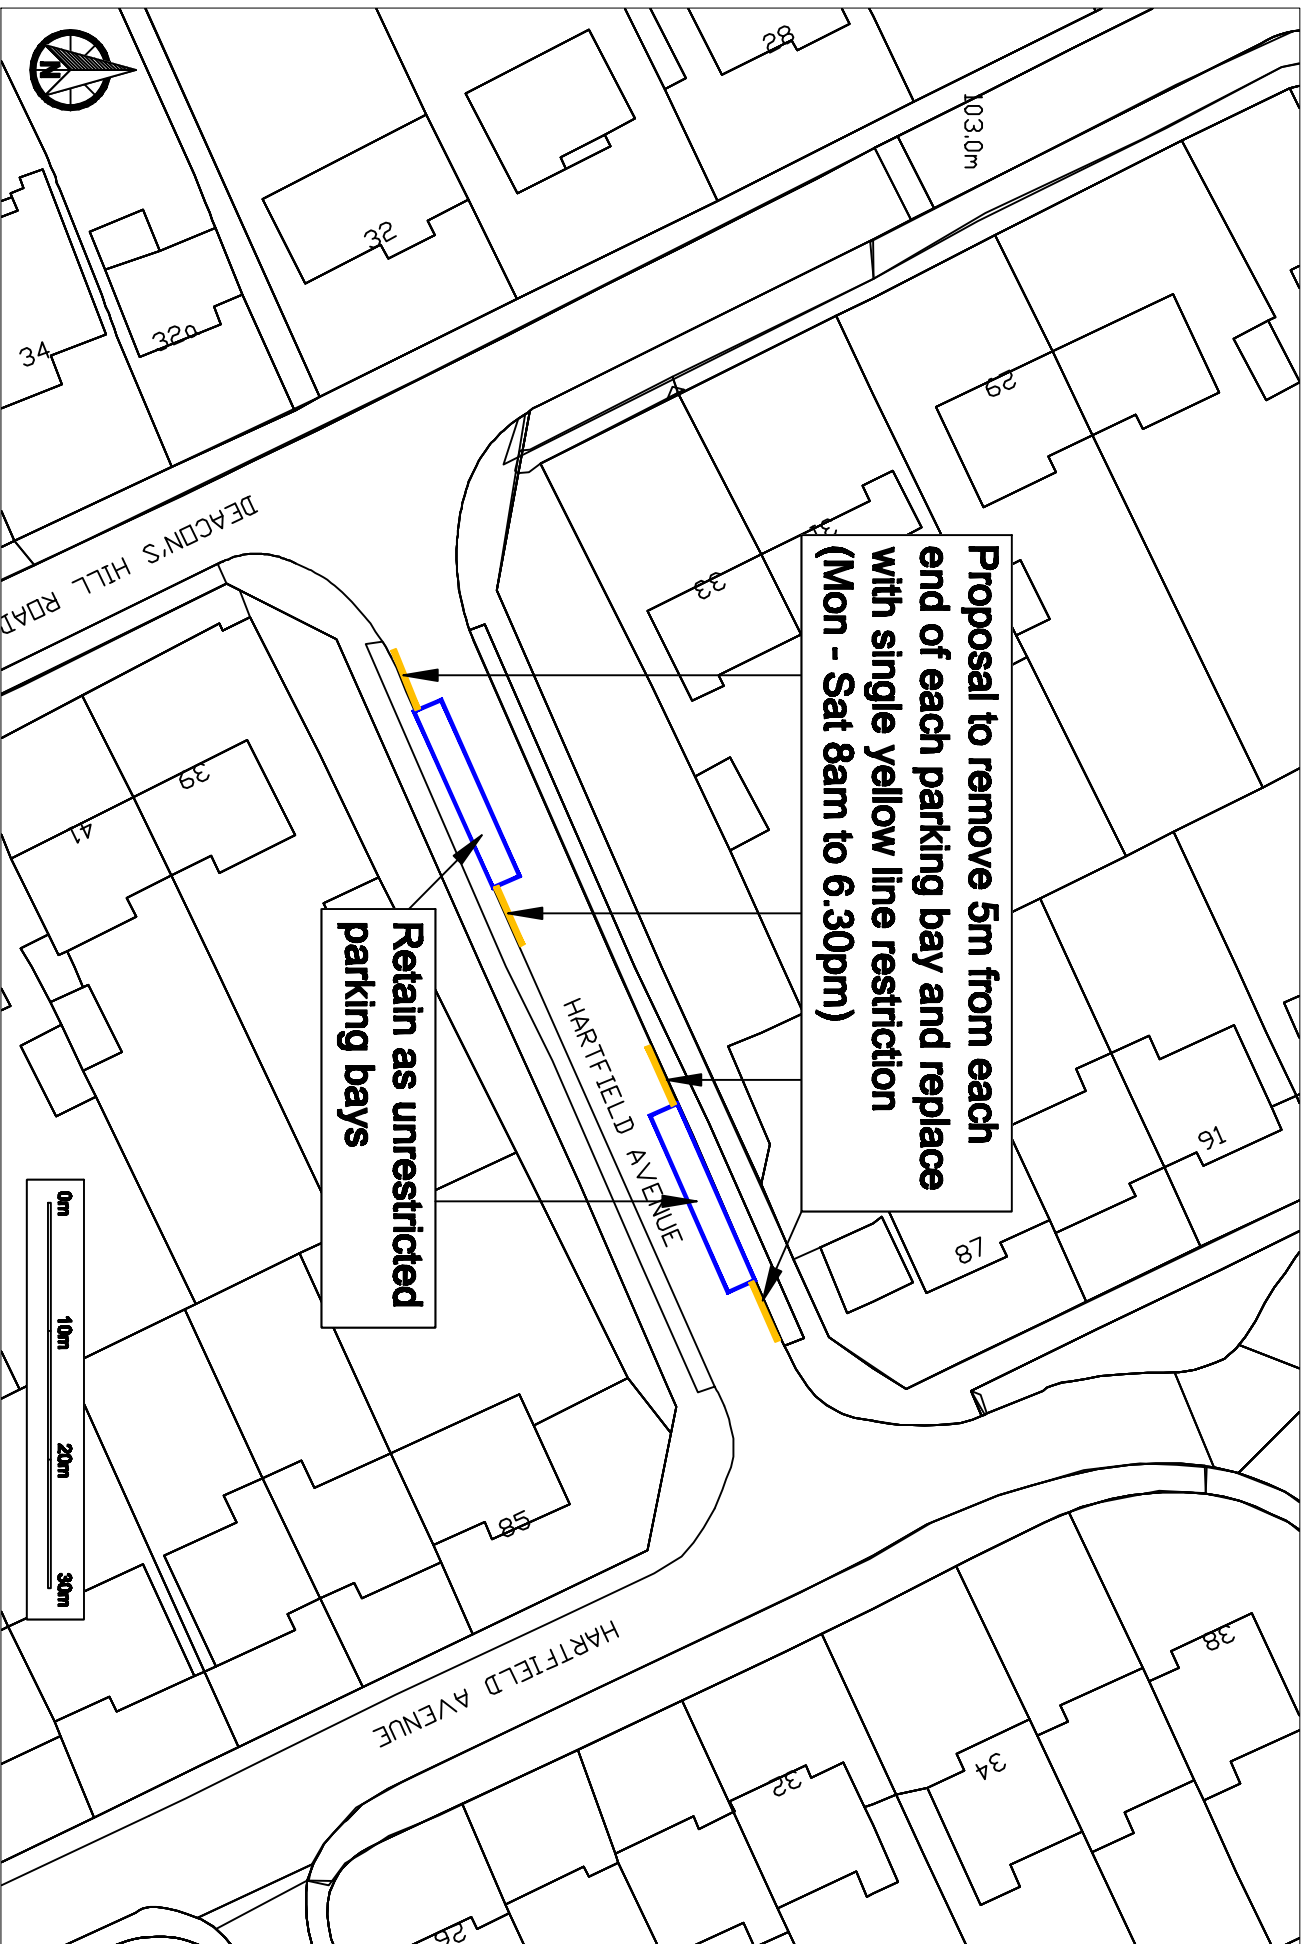

Revisions:

Location: Hartfield Avenue, Eistree

Description: Alteration to existing parking arrangements - Proposal

Date: December 2016

Drawing No:

Drawn By: DB

Scale:

As shown

Hertsmere Borough Council
Civic Offices
Eistree Way
Borehamwood
Herts WD6 1WA