


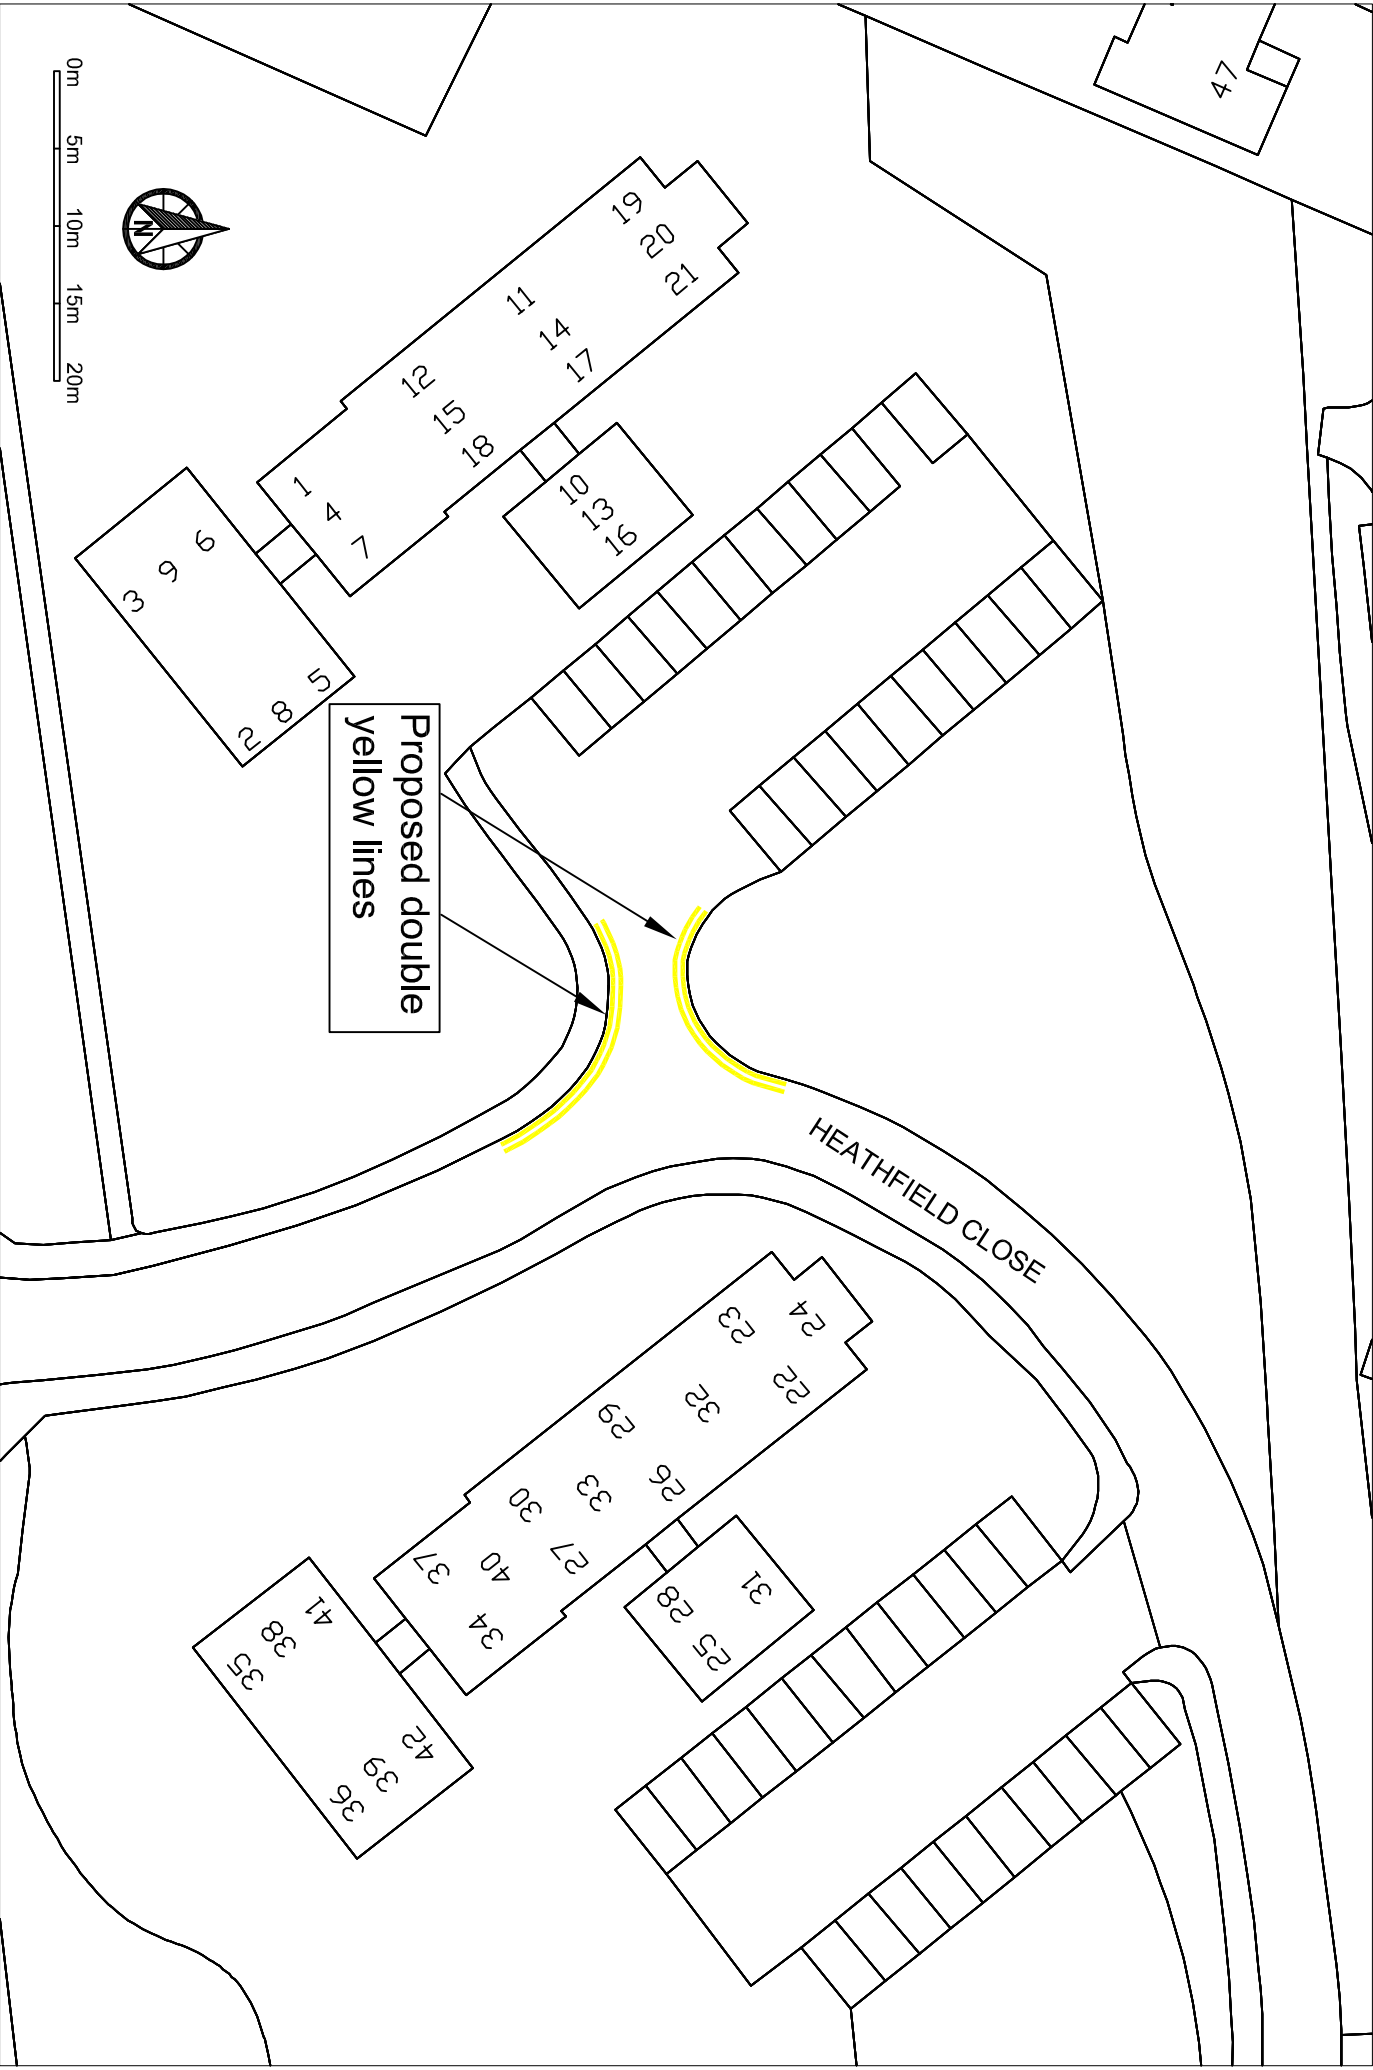

Location: Heathfield Close, Potters Bar			Hertsmere Borough Council		
Description: Creation of parking restriction			Civic Offices		
Date: August 2016			Elstree Way		
Drawn By: DB			Borehamwood		
Scale: As shown			Herts WD6 1WA		