


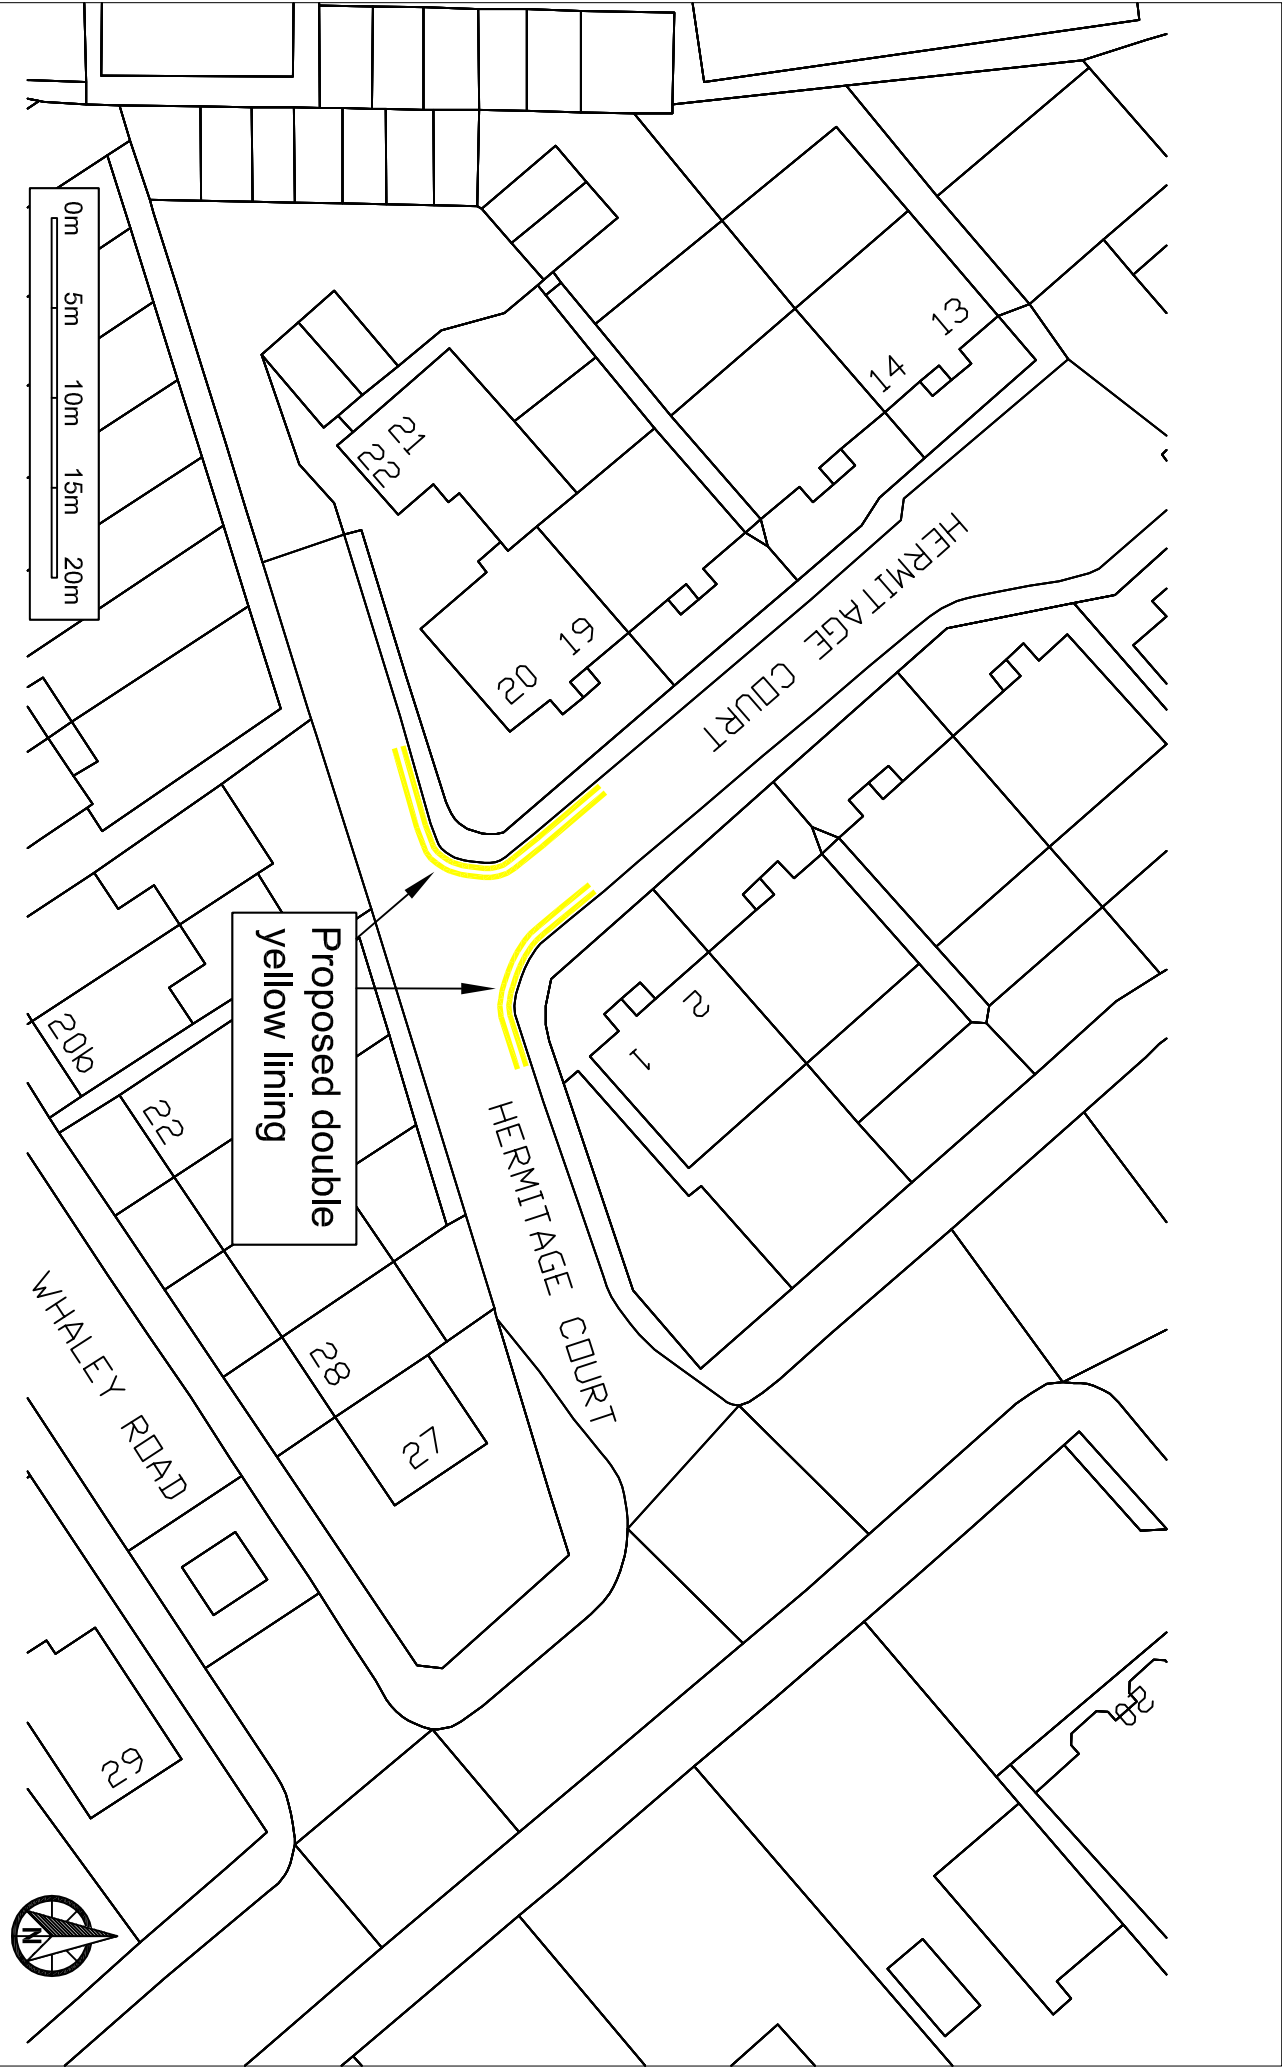

Location: Hermitage Court, Potters Bar		Hertsmere Borough Council	
Description: Creation of parking restriction		Civic Offices	
Date: August 2016		Elstree Way	
Drawn By: DB		Borehamwood	
		Herts WD6 1WA	
		Scale: As shown	
		Drawing No:	