


KEY

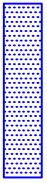

**Current: Mon - Fri 2pm to 3pm
Residents and Visitors permit
holders only.
Proposed: Mon - Sat 8am to
6.30pm Residents and Visitors
permit holders only.**



**Current: Mon - Fri 2pm to 3pm
No Waiting.
Proposed: Mon - Sat 8am to
6.30pm No Waiting.**




Existing disabled parking bay



Lamp column with plate



Post with plate

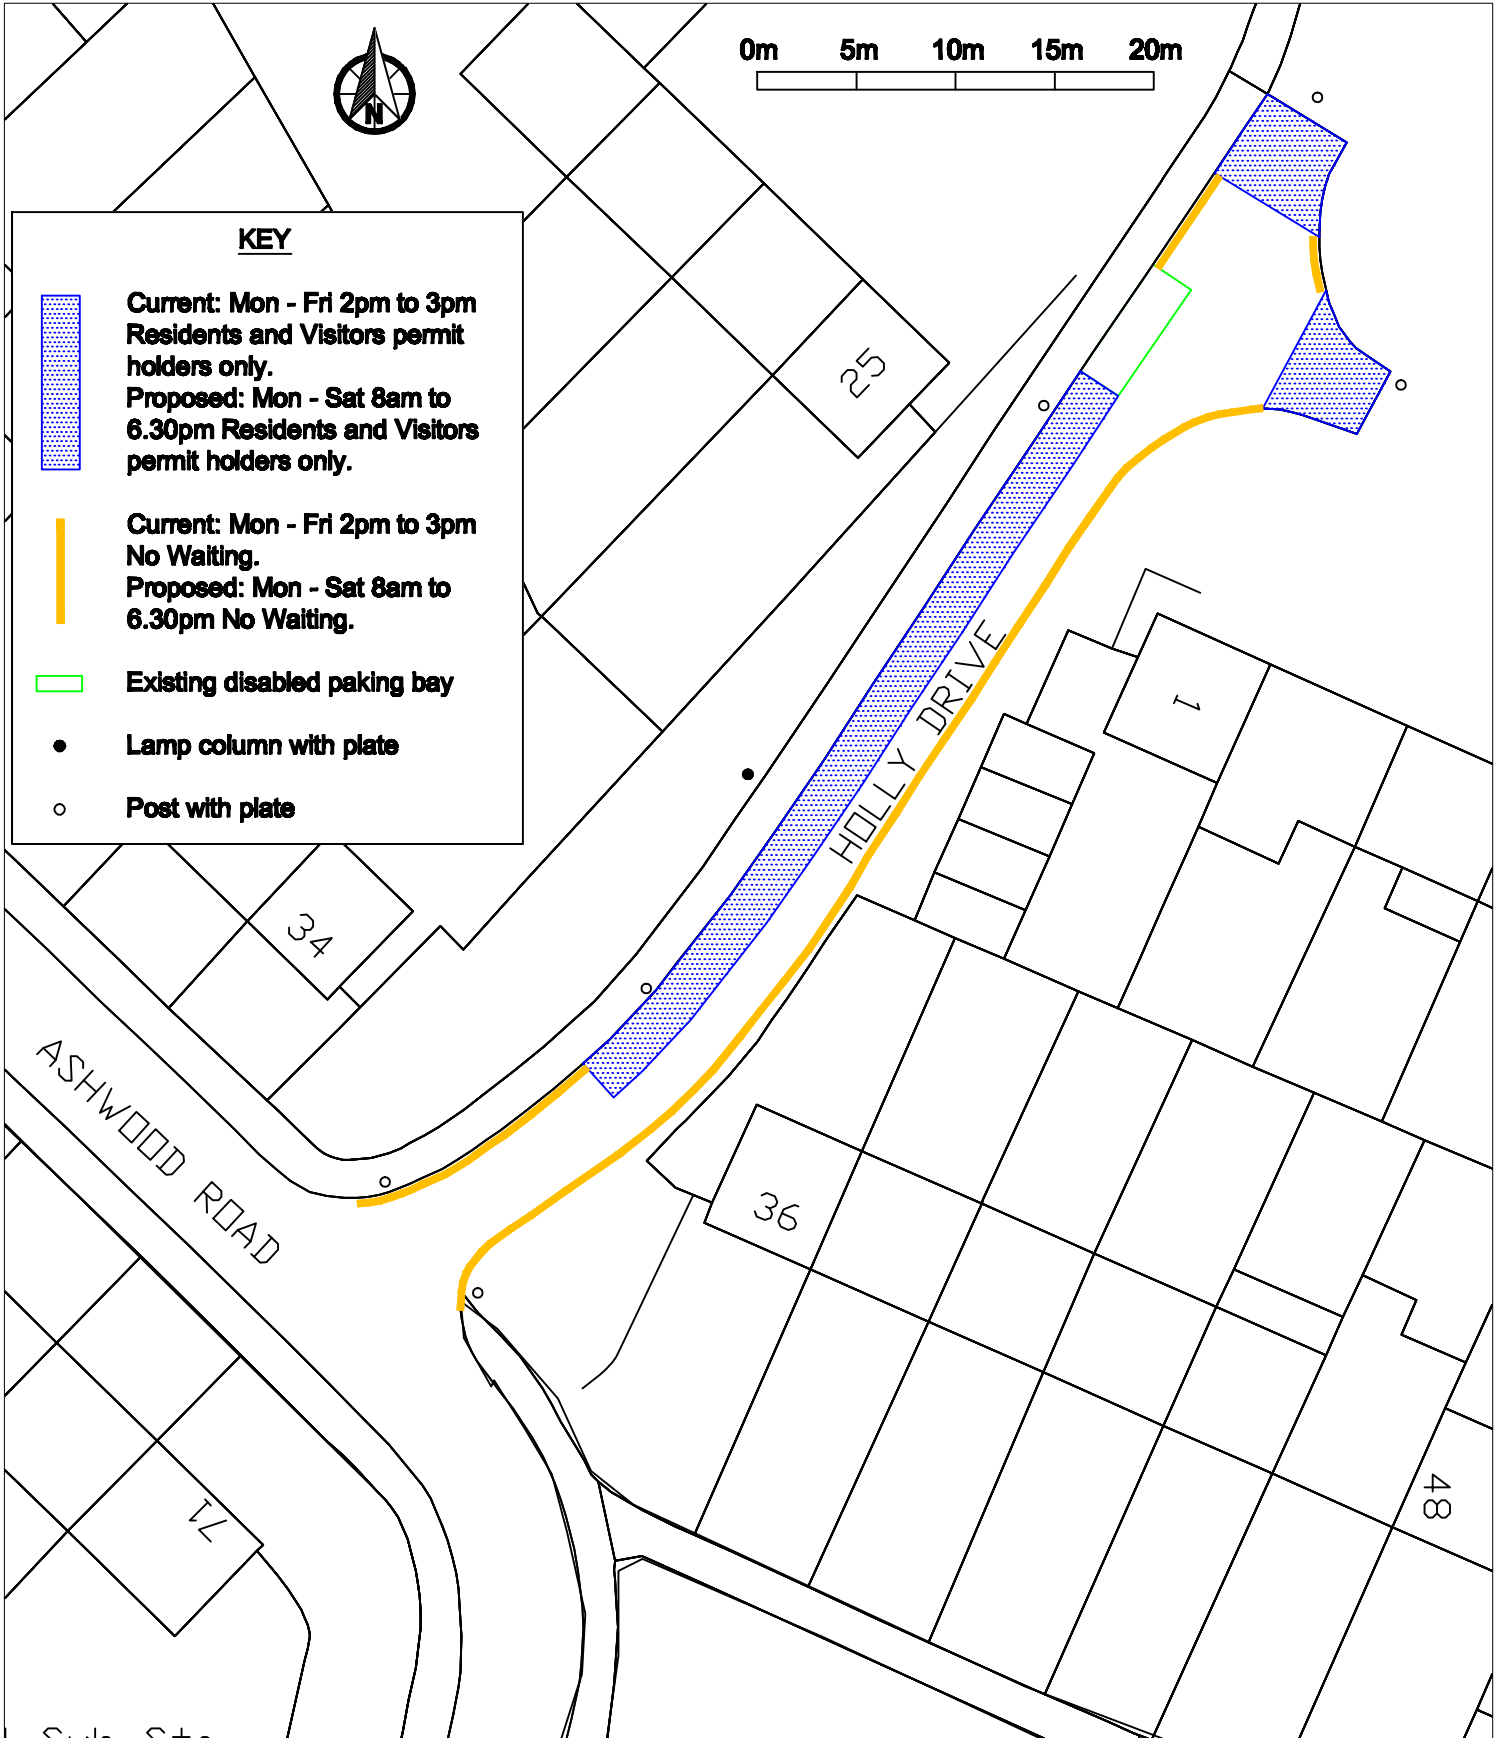

Revisions:

| | | | |
|--------------|---|-------------|----------|
| Location: | Holly Drive, Potters Bar | | |
| Description: | Alteration to existing parking restrictions | | |
| Date: | February 2017 | Drawing No: | |
| Drawn By: | DB | Scale: | As shown |

**Hertsmere Borough
Council**
Civic Offices
Elstree Way
Borshamwood
Herts WD8 1WA