


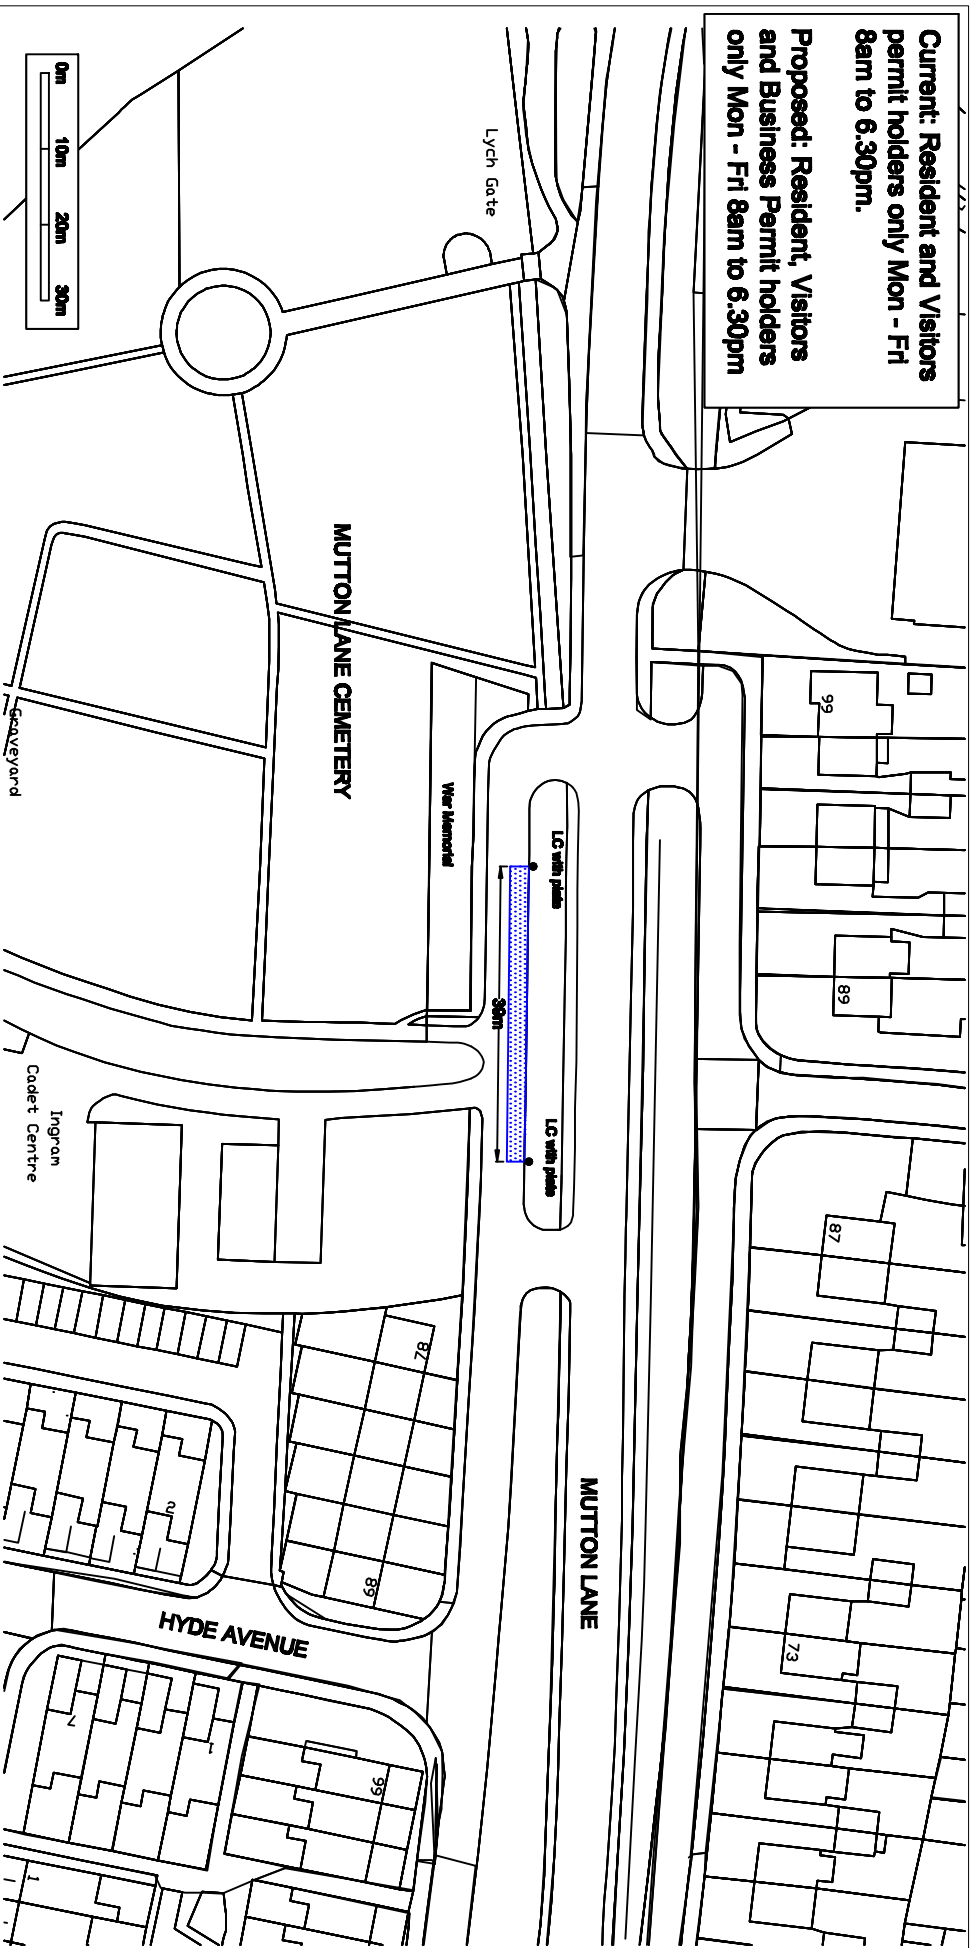

Current: Resident and Visitors permit holders only Mon - Fri 8am to 6.30pm.

Proposed: Resident, Visitors and Business Permit holders only Mon - Fri 8am to 6.30pm



Revisions:

Location:	Mutton Lane, Potters Bar	Hertsmere Borough Council Civic Offices Elstree Way Borehamwood Herts WD6 1WA
Description:	Alteration to existing parking bays	
Date:	February 2017	
Drawn By:	DB	
Scale:	As shown	