



Materials contained in this drawing are reproduced from OS Survey Maps with the Permission of the Controller of Her Majesty's Stationary Office. Crown Copyright. Licence No. LA078239. HERTSMERE



KEY

	Existing P&D bays (Mon - Sat 8am-6.30pm)
	Proposed free parking places
	Existing Permit Holder bays
	Existing single yellow line restrictions
	Existing double yellow lines

Date	Rev.	Comments
------	------	----------



Project Title
TRO DRAWING
BAKER STREET


Drawing Title
UNRESTRICTED PARKING SPACES

Scale 1:250	Date SEPTEMBER 2015
	Drawn J Yeboah
	Eng.

Checked	Appr.
----------------	--------------

Drawing No. HBC/TRO/289/01	Rev.
--------------------------------------	-------------


Path

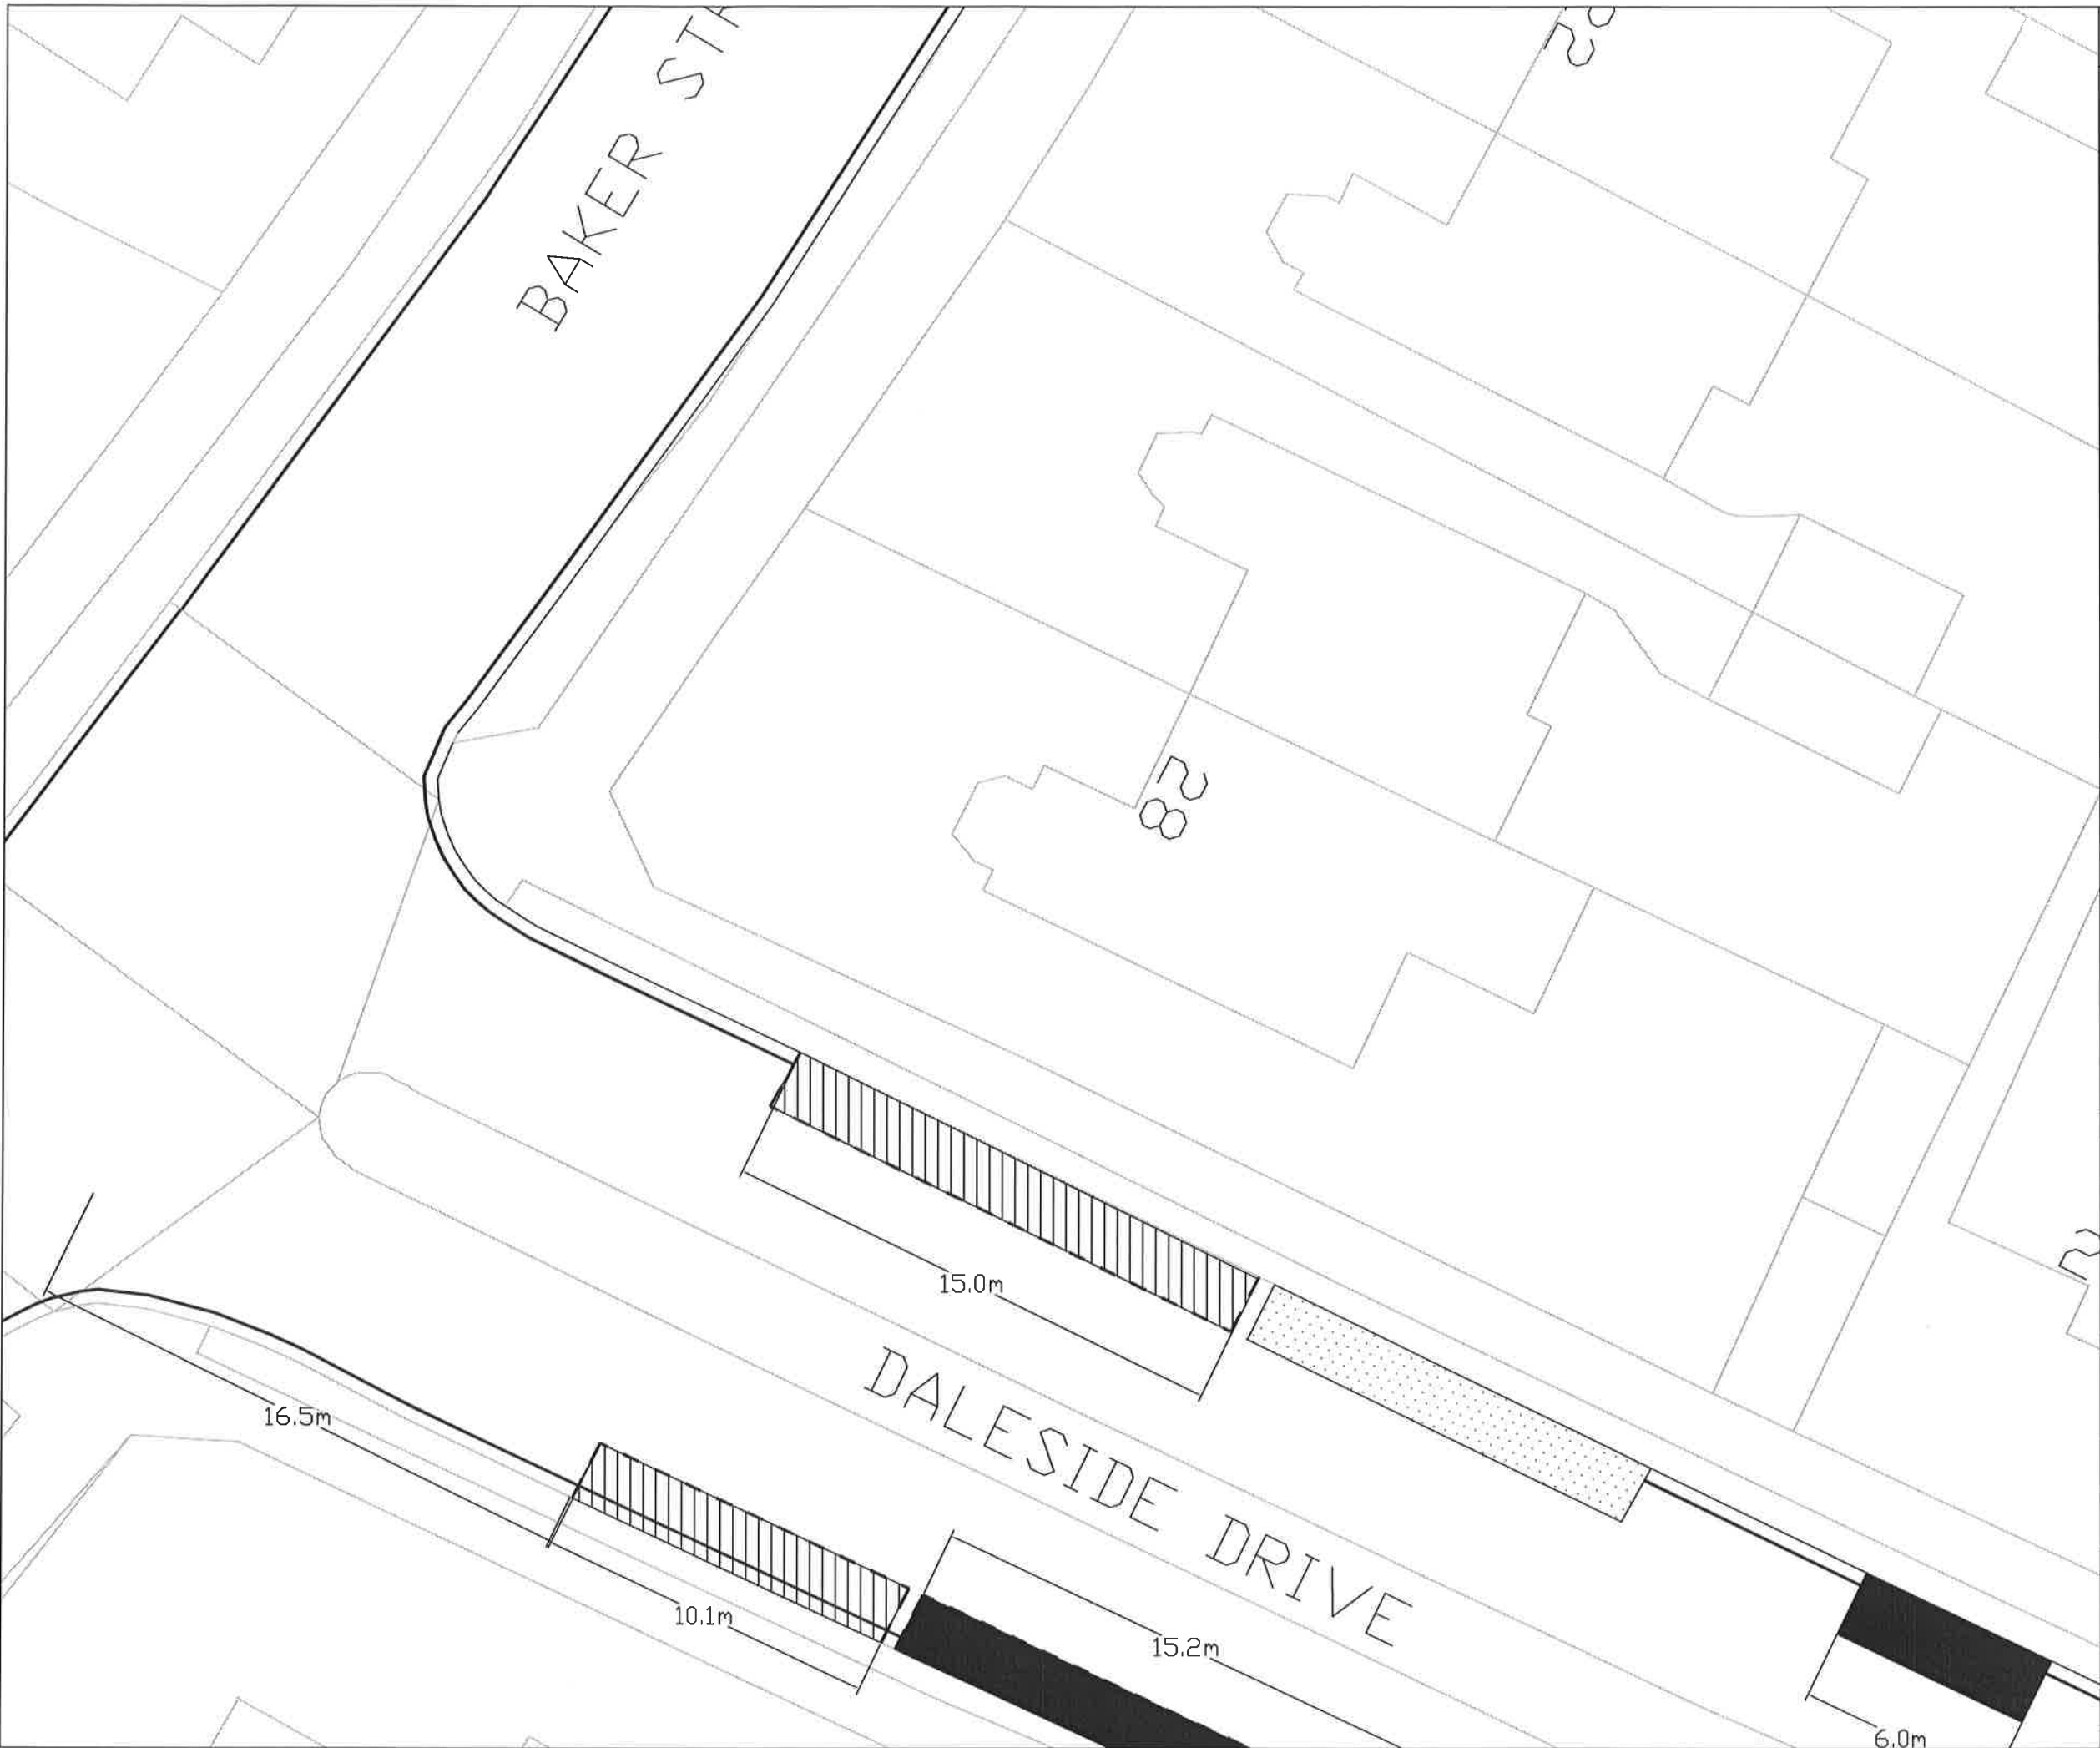

Materials contained in this drawing are reproduced from OS Survey Maps with the Permission of the Controller of Her Majesty's Stationary Office. Crown Copyright. Licence No. LA078239. HERTSMERE



KEY

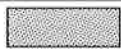

Existing P&D bays (Mon - Sat 8am-6.30pm)



Proposed free parking places



Existing Permit Holder bays



Existing single yellow line restrictions



Existing double yellow lines

Date	Rev.	Comments
------	------	----------



HERTSMERE
BOROUGH COUNCIL

Project Title
TRO DRAWING
DALESIDE DRIVE

Drawing Title
UNRESTRICTED PARKING SPACES

Scale 1:250	Date SEPTEMBER 2015	Rev.
	Drawn J Yeboah	
	Eng.	
Checked	Appr.	
Drawing No. HBC/TRO/289/02		
Path		

Materials contained in this drawing are reproduced from OS Survey Maps with the Permission of the Controller of Her Majesty's Stationery Office. Crown Copyright. Licence No. LA078239. HERTSMERE



KEY



Existing P&D bays (Mon - Sat 8am-6.30pm)



Proposed free parking places



Existing Permit Holder bays



Existing single yellow line restrictions



Existing double yellow lines

Date	Rev.	Comments
------	------	----------



Project Title
TRO DRAWING
ELMROYD AVENUE

Drawing Title
UNRESTRICTED PARKING SPACES

Scale 1:250	Date SEPTEMBER 2015	
	Drawn J Yeboah	
	Eng.	
Checked		Appr.
Drawing No. HBC/TRO/289/03		Rev.
Path		

Materials contained in this drawing are reproduced from OS Survey Maps with the Permission of the Controller of Her Majesty's Stationary Office. Crown Copyright. Licence No. LA078239. HERTSMERE



KEY

	Existing P&D bays (Mon - Sat 8am-6.30pm)
	Proposed free parking places
	Existing Permit Holder bays
	Existing single yellow line restrictions
	Existing double yellow lines


Date	Rev.	Comments
------	------	----------



Project Title
TRO DRAWING
HEATHER WAY

Drawing Title
UNRESTRICTED PARKING SPACES



Scale 1:250	Date SEPTEMBER 2015
	Drawn J Yeboah
	Eng.
Checked	Appr.
Drawing No. HBC/TRO/289/04	Rev.
Path	

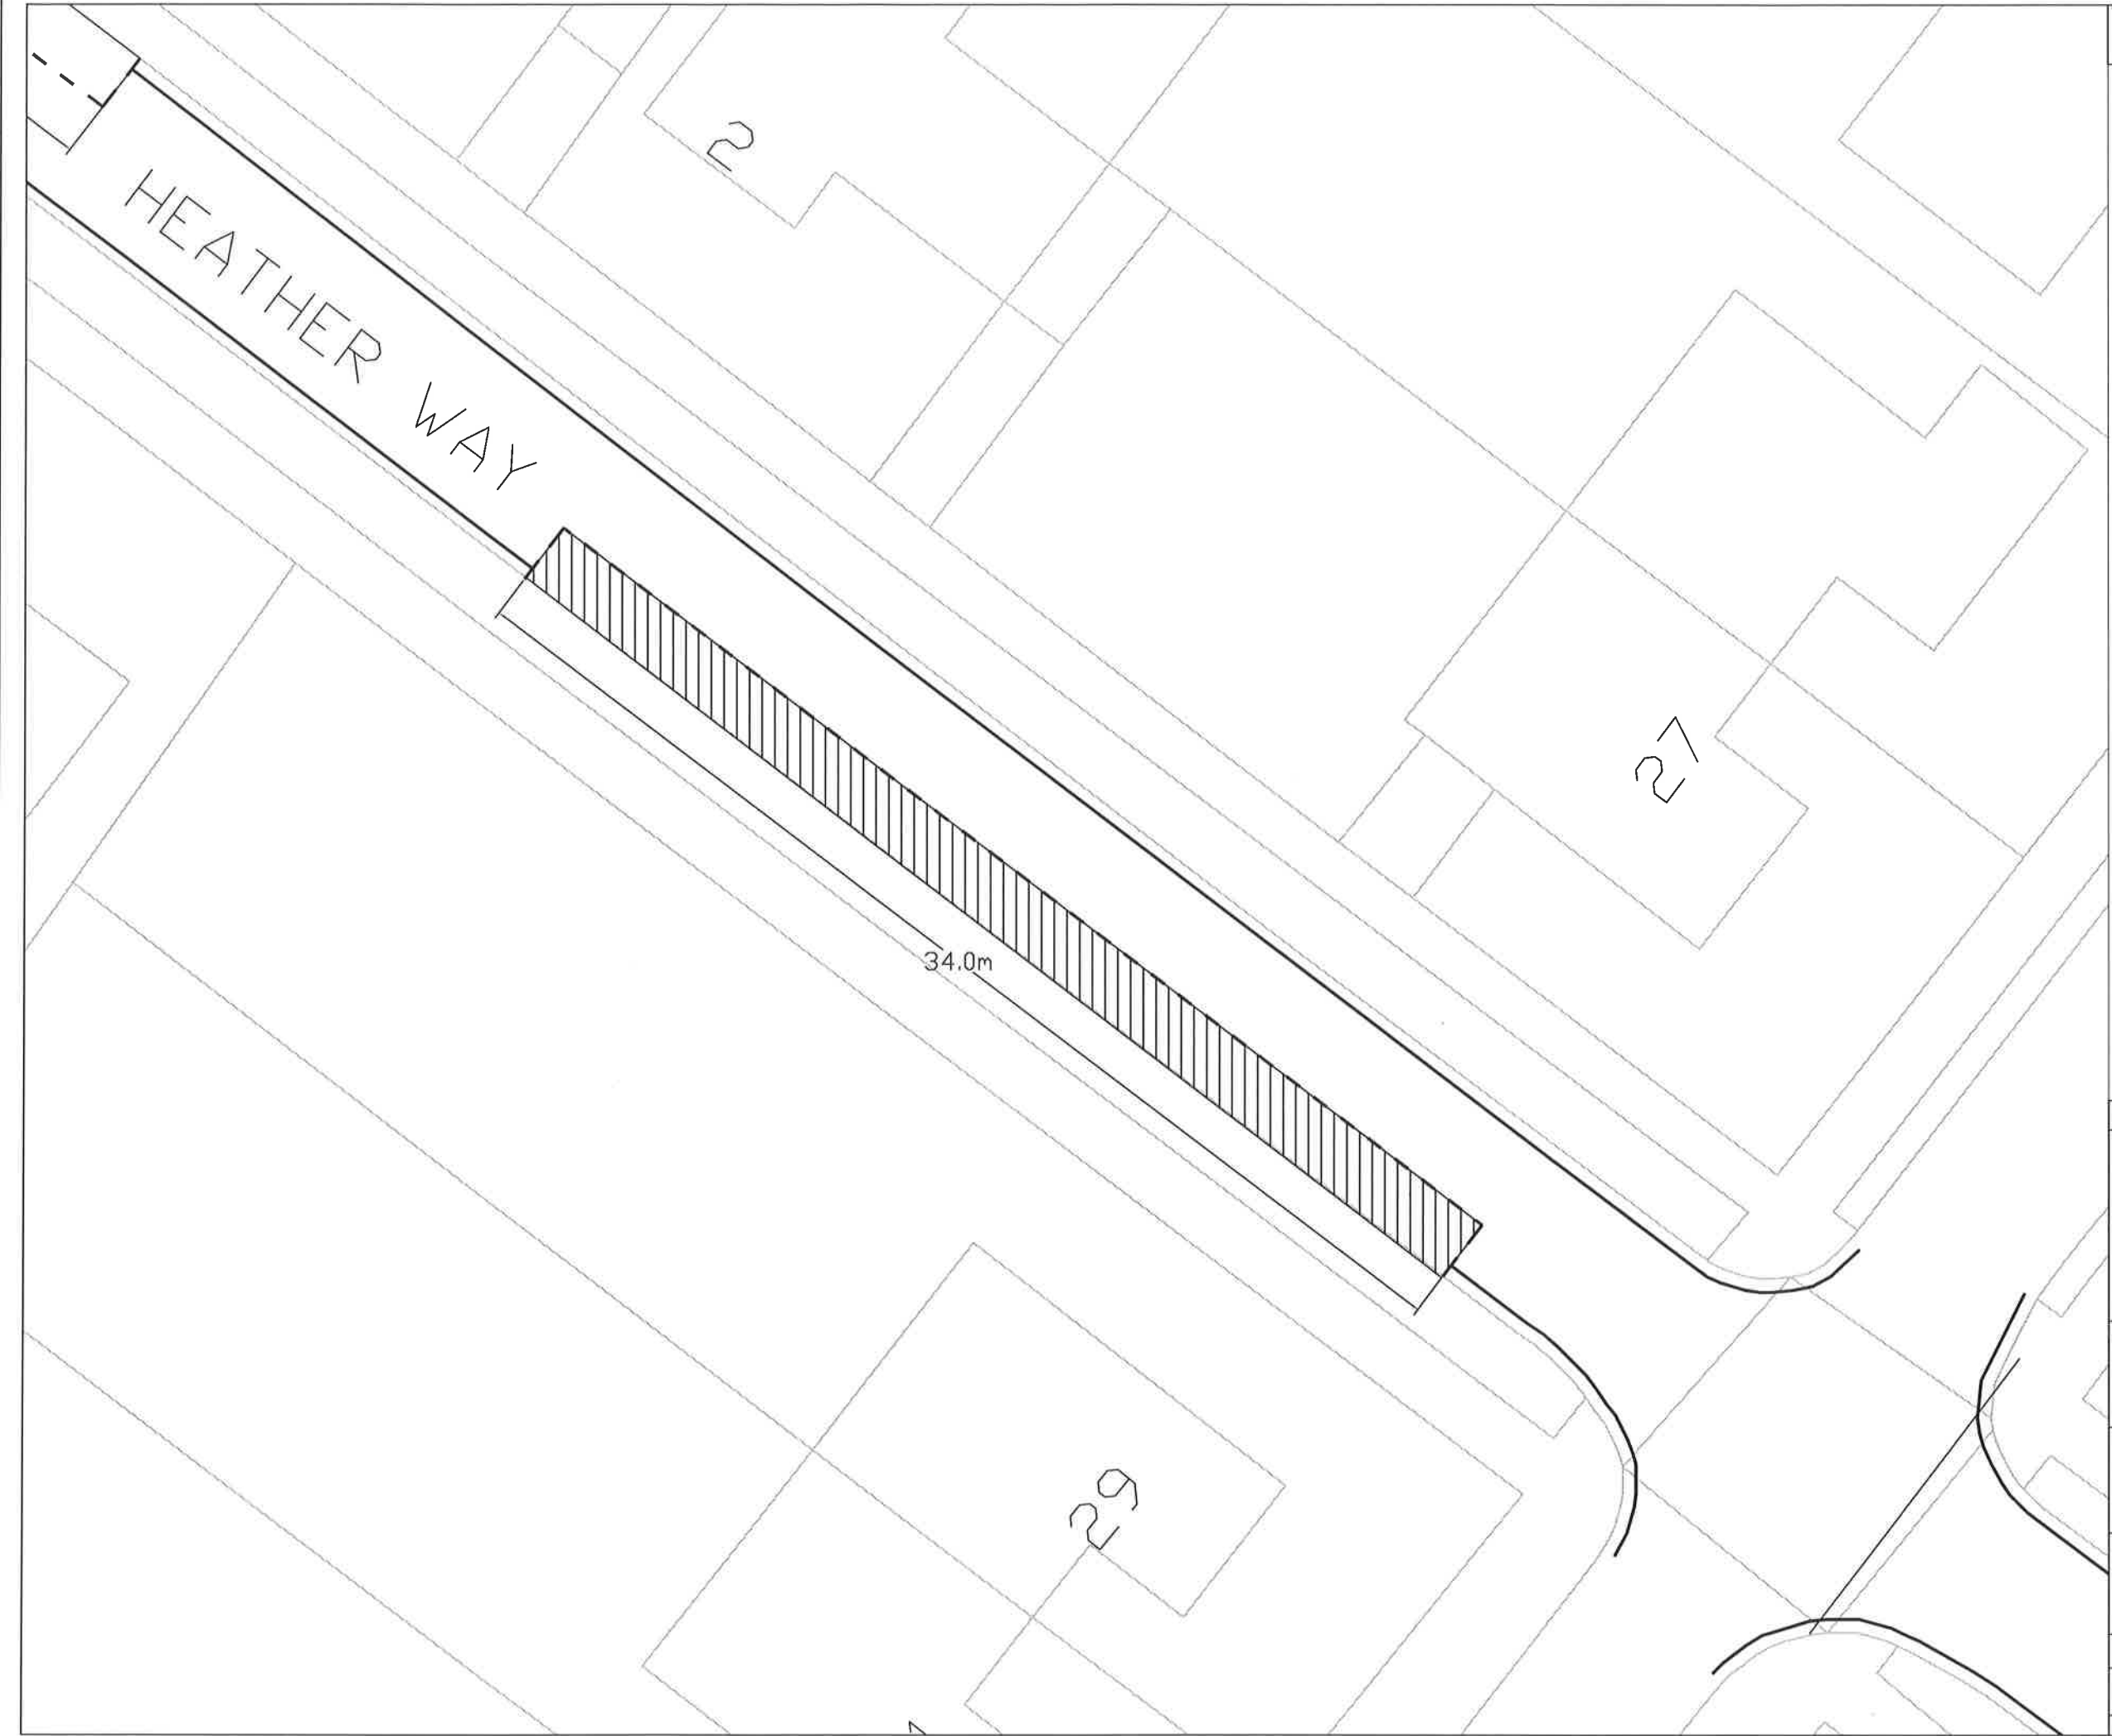

Materials contained in this drawing are reproduced from OS Survey Maps with the Permission of the Controller of Her Majesty's Stationary Office. Crown Copyright. Licence No. LA078239. HERTSMERE



KEY

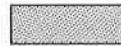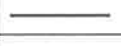	Existing P&D bays (Mon - Sat 8am-6.30pm)
	Proposed free parking places
	Existing Permit Holder bays
	Existing single yellow line restrictions
	Existing double yellow lines

Date	Rev.	Comments
------	------	----------



Project Title

TRO DRAWING
MUTTON LANE

Drawing Title

UNRESTRICTED PARKING SPACES

Scale

1:250

Date SEPTEMBER 2015

Drawn J Yeboah

Eng.

Checked

Appr.

Drawing No.

HBC/TRO/289/05


Rev.

Path

Materials contained in this drawing are reproduced from OS Survey Maps with the Permission of the Controller of Her Majesty's Stationary Office. Crown Copyright. Licence No. LA078239. HERTSMERE



KEY

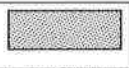	Existing P&D bays (Mon - Sat 8am-6.30pm)
	Proposed free parking places
	Existing Permit Holder bays
	Existing single yellow line restrictions
	Existing double yellow lines

Date	Rev.	Comments
------	------	----------



Project Title
TRO DRAWING
THE APPROACH

Drawing Title
UNRESTRICTED PARKING SPACES

Scale 1:250	Date SEPTEMBER 2015	Rev.
	Drawn J Yeboah	
	Eng.	
Checked	Appr.	
Drawing No. HBC/TRO/289/06		
Path		

