



Hertsmere Borough Council Premises Licence Summary

Premises Licence No.

LIQ/643

Premises details

Postal address of premises, or if none, ordnance survey map reference or description

TeamSport, Unit B Greatham Road Industrial Estate Greatham Road Bushey Hertfordshire WD23 2NZ

Telephone number 01252 732 300

Date of Commencement of licence

5 November 2020

Licensable activities authorised by the licence

Recorded Music, Supply of Alcohol

The times the licence authorises the carrying out of licensable activities

Recorded Music	Friday and Saturday	09:00	23:00
Recorded Music	Sunday to Thursday	09:00	22:30
Supply of Alcohol	Friday and Saturday	12:00	22:30
Supply of Alcohol	Sunday to Thursday	12:00	22:00

Non Standard timings and Seasonal Variations.**The opening hours of the premises**

Monday - Sunday 08:00 to 23:00

Where the licence authorises supplies of alcohol whether these are on and/ or off supplies

ON

Name, (registered) address, telephone number and email (where relevant) of holder of premises licence

Go Karting For Fun Limited T/a TeamSport C1 Endeavour Place Coxbridge Business Park Alton, Road Farnham Surrey GU10 5EH

Registered number of holder, for example company number, charity number (where applicable)

0503096

Name, address and telephone number of designated premises supervisor where the premises licence authorises the supply of alcohol

Name: Luke Miller
Licence No: LN000013192
Issuing Authority: London Borough Of Ealing

State whether access to the premises by children is restricted or prohibited

Annex 1 – Mandatory Conditions

Mandatory conditions applied by Section 19 and Section 19A of the Licensing Act 2003.

Section 19 of the Licensing Act 2003. Where this licence authorises the supply of Alcohol

1. No supply of alcohol may be made under the premises licence-
 - (a) at a time when there is no designated premises supervisor in respect of the premises licence, or
 - (b) at a time when the designated premises supervisor does not hold a personal licence or his personal licence is suspended.
2. Every supply of alcohol under the premises licence must be made or authorised by a person who holds a personal licence.

Section 20 of the Licensing Act 2003 - Films

1. Where [this] premises licence authorises the exhibition of films the admission of children to the exhibition of any film to be restricted in accordance with the following:
2. Where the film classification body is specified in the licence, unless subsection (3)(b) applies, admission of children must be restricted in accordance with any recommendation by that body.
3. Where
 - (a) The film classification body is not specified in the licence, or
 - (b) The relevant licensing authority has notified the holder of the licence that this subsection applies to the film in question, admission of children must be restricted in accordance with any recommendation made by that licensing authority.
4. In this section "children" means any person aged under 18; and "film classification body" means the person or persons designated as the authority under section 4 of the Video Recordings Act 1984 (c39) (authority to determine suitability of video works for classification)

Section 21 of the Licensing Act 2003 – Door Supervisors/ Security

1. Where [this] premises licence includes a condition that at specified times one or more individuals must be at the premises to carry out a security activity, each such individual must:
 - (a) Be authorised to carry out that activity by a licence granted under the Private Security Industry Act 2001; or
 - (b) Be entitled to carry out that activity by virtue of section 4 of the Act.
2. But nothing in subsection 1. Requires such a condition to be imposed:
 - (a) in respect of premises within paragraph 8(3)(a) of Schedule 2 to the Private Security Industry Act 2001 (c12) (premises with premises licences authorising plays or films); or
 - (b) in respect of premises in relation to:
 - (i) Any occasion mentioned in paragraph 8(3)(b) or (c) of that Schedule (premises being used exclusively by club with club premises certificate, under a temporary event notice authorising films or under a gaming licence, or
 - (ii) Any occasion within paragraph 8(3)(d) of that Schedule (occasions prescribed by regulations under that Act).
3. For the purposes of this section:
 - (a) "security activity" means an activity to which paragraph 2(1)(a) of that Schedule applies, and, which is licensable conduct for the purposes of that Act,
 - (b) paragraph 8(5) of that Schedule (interpretation of references to an occasion) applies as it applies in relation to paragraph 8 of that Schedule.

Mandatory Conditions under The Licensing Act 2003 (Mandatory Licensing Conditions) Order 2010

Age Verification Policy – Where the premises licence authorises the sale and or supply of alcohol

1. The premises licence holder or club premises certificate holder shall ensure that an age verification policy applies to the premises in relation to the sale or supply of alcohol.

2. The policy must require individuals who appear to the responsible person to be under 18 years of age (or such older age as may be specified in the policy) to produce on request, before being served alcohol, identification bearing their photograph, date of birth and a holographic mark.

Irresponsible drinks promotions

Where the premises licence authorise the sale and supply of alcohol for consumption on the premises

1. The responsible person shall take all reasonable steps to ensure that staff on relevant premises do not carry out, arrange or participate in any irresponsible promotions in relation to the premises.
2. In this paragraph, an irresponsible promotion means any one or more of the following activities, or substantially similar activities, carried on for the purpose of encouraging the sale or supply of alcohol for consumption on the premises in a manner which carries a significant risk of leading or contributing to crime and disorder, prejudice to public safety, public nuisance, or harm to children—
 - (a) games or other activities which require or encourage, or are designed to require or encourage, individuals to—
 - (i) drink a quantity of alcohol within a time limit (other than to drink alcohol sold or supplied on the premises before the cessation of the period in which the responsible person is authorised to sell or supply alcohol), or
 - (ii) drink as much alcohol as possible (whether within a time limit or otherwise).
 - (b) provision of unlimited or unspecified quantities of alcohol free or for a fixed or discounted fee to the public or to a group defined by a particular characteristic (other than any promotion or discount available to an individual in respect of alcohol for consumption at a table meal, as defined in section 159 of the Act);
 - (c) provision of free or discounted alcohol or any other thing as a prize to encourage or reward the purchase and consumption of alcohol over a period of 24 hours or less;
 - (d) provision of free or discounted alcohol in relation to the viewing on the premises of a sporting event, where that provision is dependent on—
 - (i) the outcome of a race, competition or other event or process, or
 - (ii) the likelihood of anything occurring or not occurring;
 - (e) selling or supplying alcohol in association with promotional posters or flyers on, or in the vicinity of, the premises which can reasonably be considered to condone, encourage or glamorise anti-social behaviour or to refer to the effects of drunkenness in any favourable manner.

Prohibition on a person dispensing alcohol directly into the mouth of another

3. The responsible person shall ensure that no alcohol is dispensed directly by one person into the mouth of another (other than where that other person is unable to drink without assistance by reason of a disability).

Requirement to provide free tap water

4. The responsible person shall ensure that free tap water is provided on request to customers where it is reasonably available.

Permitted measurements of alcohol to be served

5. The responsible person shall ensure that—
 - (a) where any of the following alcoholic drinks is sold or supplied for consumption on the premises (other than alcoholic drinks sold or supplied having been made up in advance ready for sale or supply in a securely closed container) it is available to customers in the following measures—
 - (i) beer or cider: ½ pint;
 - (ii) gin, rum, vodka or whisky: 25 ml or 35 ml; and
 - (iii) still wine in a glass: 125 ml; and
 - (b) customers are made aware of the availability of these measures.

The Licensing Act 2003 (Mandatory Licensing Conditions) (Amendment) Order 2014

Permitted pricing for the sale of alcohol

1. A relevant person shall ensure that no alcohol is sold or supplied for consumption on or off the premises for a price which is less than the permitted price.

2. For the purposes of the condition set out in paragraph 1

- (a) "duty" is to be construed in accordance with the Alcoholic Liquor Duties Act 1979
- (b) "permitted price" is the price found by applying the formula

$$P = D + (D \times V)$$

where

- (i) P is the permitted price,
 - (ii) D is the amount of duty chargeable in relation to the alcohol as if the duty were charged on the date of the sale or supply of the alcohol, and
 - (iii) V is the rate of value added tax chargeable in relation to the alcohol as if the value added tax were charged on the date of the sale or supply of the alcohol;
- (c) "relevant person" means, in relation to premises in respect of which there is in force a premises licence
 - (i) the holder of the premises licence.
 - (ii) the designated premises supervisor (if any) in respect of such a licence, or
 - (iii) the personal licence holder who makes or authorises a supply of alcohol under such a licence;
 - (d) "relevant person" means, in relation to premises in respect of which there is in force a club premises certificate, any member or officer of the club present on the premises in a capacity which enables the member or officer to prevent the supply in question; and
 - (e) "value added tax" means value added tax charged in accordance with the Value Added Tax Act 1994.

3. Where the permitted price given by Paragraph (b) of paragraph 2 would (apart from this paragraph) not be a whole number of pennies, the price given by that sub-paragraph shall be taken to be the price actually given by that sub-paragraph rounded up to the nearest penny.

4. (1) Sub-paragraph (2) applies where the permitted price given by Paragraph (b) of paragraph 2 on a day ("the first day") would be different from the permitted price on the next day ("the second day") as a result of a change to the rate of duty or value added tax.
 (2) The permitted price which would apply on the first day applies to sales or supplies of alcohol which take place before the expiry of the period of 14 days beginning on the second day.

Annex 2 - Conditions consistent with the operating schedule.


- 1 Alcohol shall be strictly limited to after racing, identification will be required and a wristband system shall be in place to ensure nobody can drink and drink;
- 2 Only TeamSport customers and their guests shall be permitted to purchase and consume alcohol on the premises;
- 3 All staff shall be trained in Challenge 25 procedure and this training shall be recorded in their permanent training record;
- 4 A refusals book shall also be in operation;
- 5 Signage shall be displayed in the appropriate positions throughout the premises to inform customers of our policy;
- 6 All alcohol shall be displayed in locked fridges behind the bar counter where only staffs are permitted and in locked store rooms;
- 7 All fire and health & safety procedures will be adhered to
- 8 Drinks shall only be served once the activity has been completed;
- 9 A wristband will be implemented to prevent customers from driving the karts after alcohol consumption. They will be restricted to bar/spectating area and a manager shall be on-site to ensure they are not being of public nuisance and maintain public safety;
- 10 No alcohol shall be allowed to be consumed off the premises
- 11 Due to the expected low consumption, typically 1 or 2 drinks maximum we do not expect any public nuisance;
- 12 Signs shall be displayed asking customers to respect neighbours by keeping noise to a minimum when leaving the building
- 13 TeamSport shall operate a Challenge 25 policy along with our own requirements that all customers sign in with their date of birth on arrival
- 14 Only passport, photo diving licence or PASS accredited card will be accepted as proof of age;
- 15 A refusals book shall also be in operation
- 16 No unsupervised children shall ever be on the premises, they shall always be with a parent/guardian or staff. In general, when children shall be on the premises the bar shall not be in general use (although it may be open for specific groups) and alcohol shall be secured in fridges behind the bar counter where only staff are permitted and also in locked store rooms;
- 17 All staff shall be aware that there are children on the premises due to our signing in policy for any child specific events the bar shall not be open for the sale of alcohol

Annex 3 - Conditions attached after hearing by the licensing authority.

1 Recorded music will be kept to background level;

SCALE BAR 1:100 @ A1
0 1 2 3 4 5 6 7 8 9 10
METRES

COPYRIGHT ©
This is a planning and design document for the proposed development. It is not to be used for any other purpose without the written consent of the author. It is the responsibility of the client to ensure that the information contained herein is accurate and up to date. It is not to be used for any other purpose without the written consent of the author.

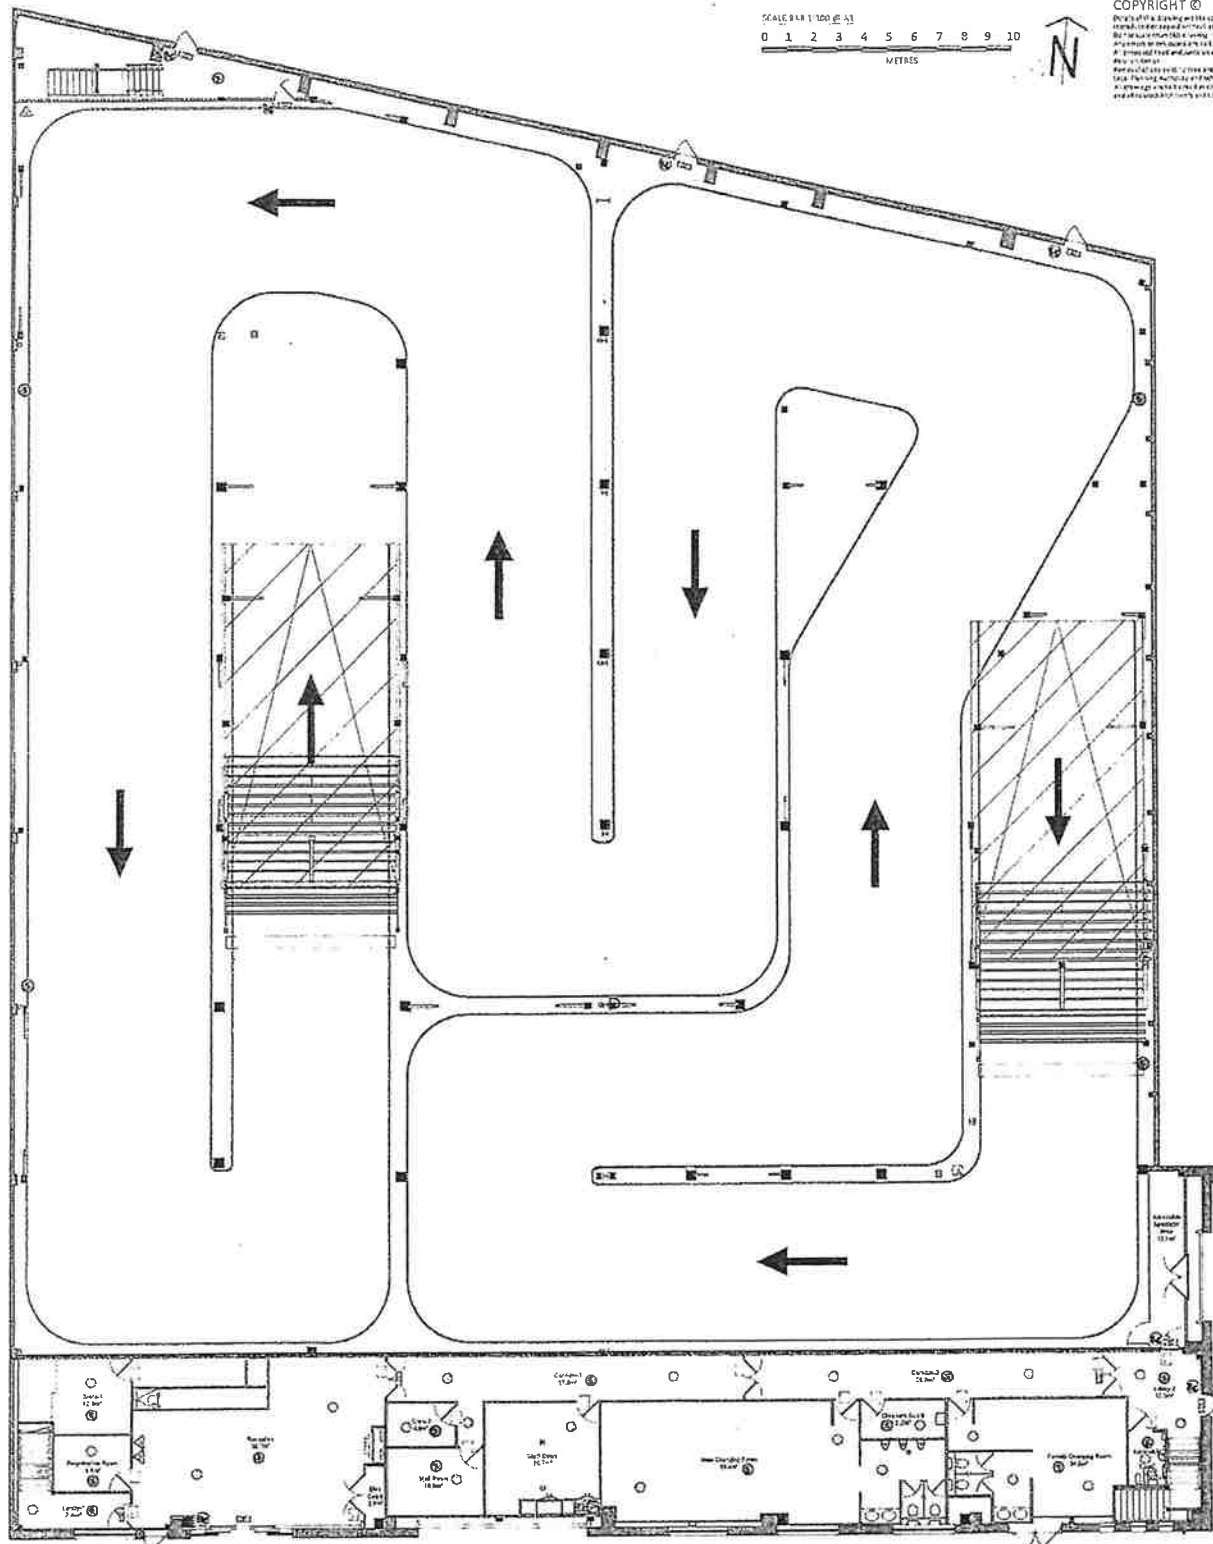

- Key
- Indicates items to be demolished
 - Indicates existing walls to be retained
 - Indicates new walls to be formed
 - Indicates new doors to be installed

- Fire
- Indicates new Smoke Detector/Sounder
 - Indicates new Heat Detector/Sounder
 - Indicates new Smoke Detector/Sounder/2 in 1
 - Indicates new Sounder/Bell
 - Indicates new Break Glass Point
 - Indicates 3 hour Full height Fire Wall
 - Indicates 2m Full height Fire Wall
 - Indicates Emergency Lighting
 - Indicates Fire Supplying Alcohol
 - Indicates Fixed Furniture

ILLUMINATED EMERGENCY EQUIPMENT TO BRITISH STANDARDS	
↓	←
↑	→
FIRE FIGHTING EQUIPMENT	
AQUEOUS FILM FORMING FOAM 6 LITRE 27A-AFFF	AF
COP 2KG	CO
FIRE BLANKET	FB

INFORMATION

mbh

CLIENT
TEAMSPORT
PROJECT
TEAMSPORT WATFORD
UNIT B1 GREATHAM ROAD,
INDUSTRIAL ESTATE, WATFORD
HERTFORDSHIRE WD23 2NZ

PROPOSED GROUND FLOOR
PREMISES LICENCE PLAN

DATE 28/02/2020 SCALE 1:100
DRAWN BY RM
CHECKED BY MBH
13483-C-860

GROUND FLOOR PREMISES LICENCE PLAN
SCALE 1:100 @ A1

