

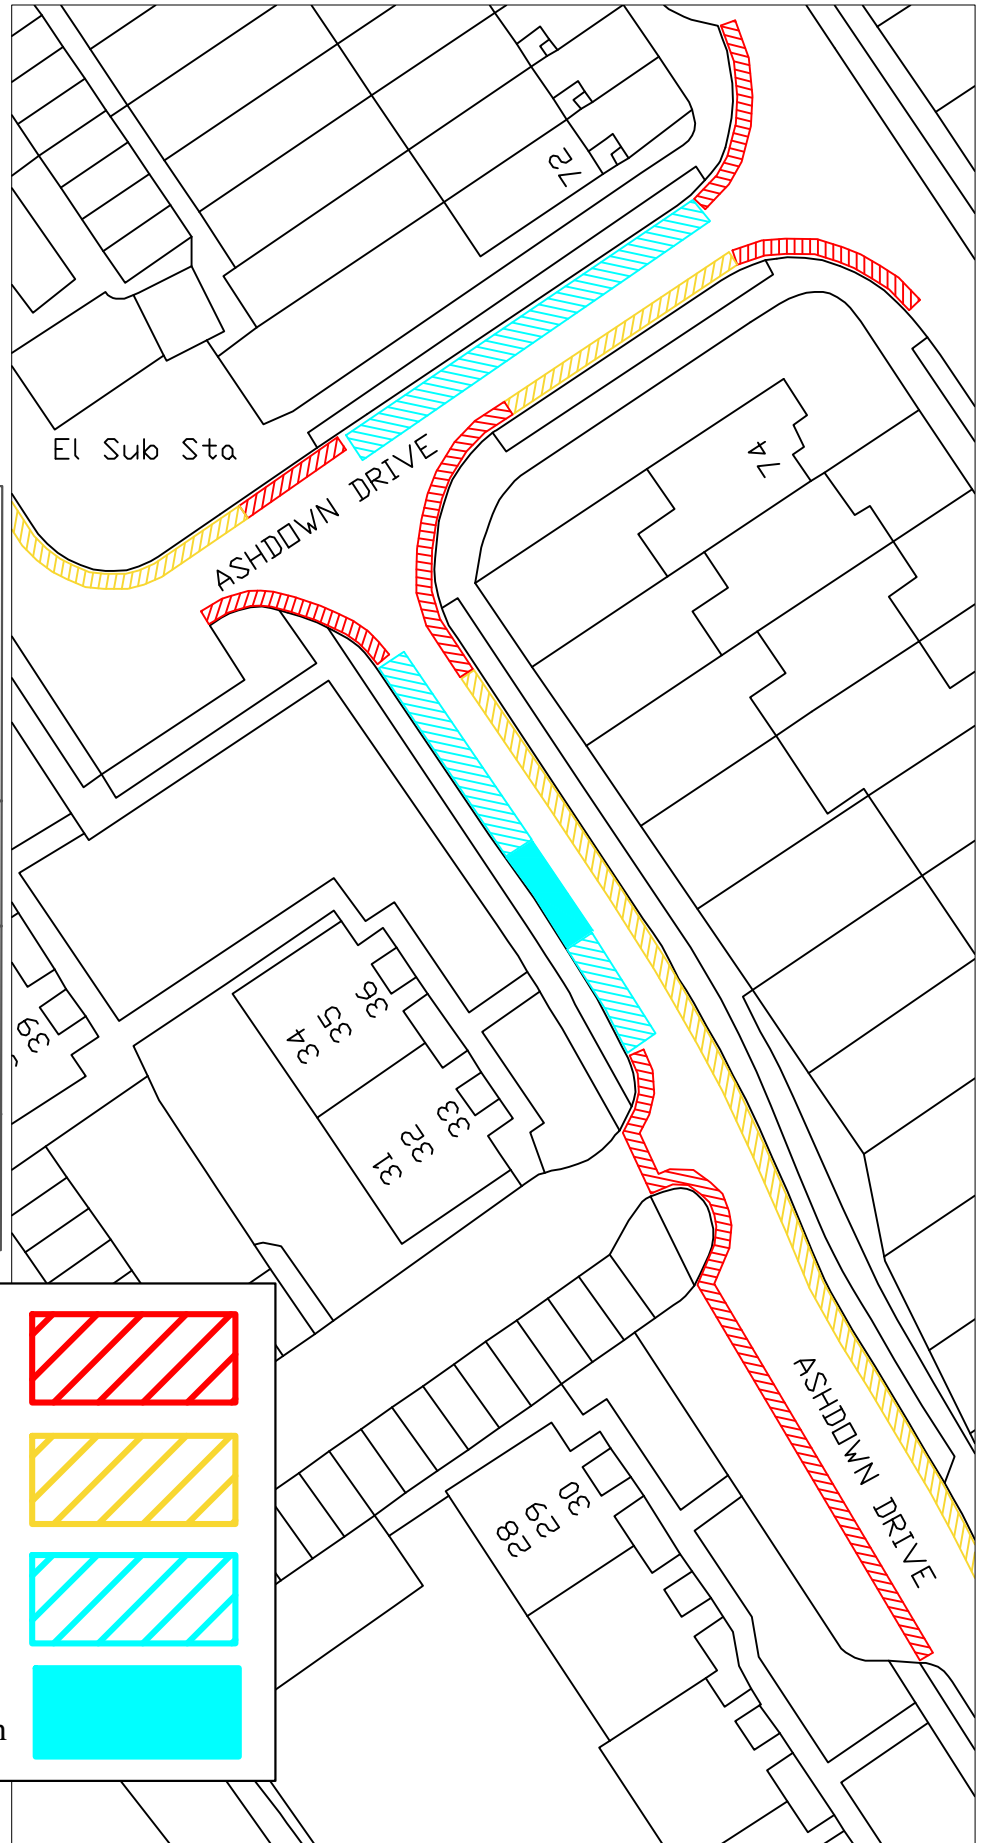






HERTSMERE BOROUGH COUNCIL

Ashdown Drive
Borehamwood
Removal of Disabled Bay

Drawn By: HB
Scale: 1:500
Dwg Number
MAP-AD1-2026

© Crown copyright and
database rights 2026 Ordnance
Survey EUL 100017428



- | | | |
|-----------------------------------|---|---|
| Double Yellow Lines | - |  |
| No Waiting at any time | | |
| Single Yellow Lines | - |  |
| Mon - Fri 2pm - 3pm | | |
| Resident and Visitor | - |  |
| Permit bays, Mon - Fri 2pm - 3pm | | |
| Residents and Visitor | - |  |
| Permit bays, Mon - Fri, 2pm - 3pm | | |