


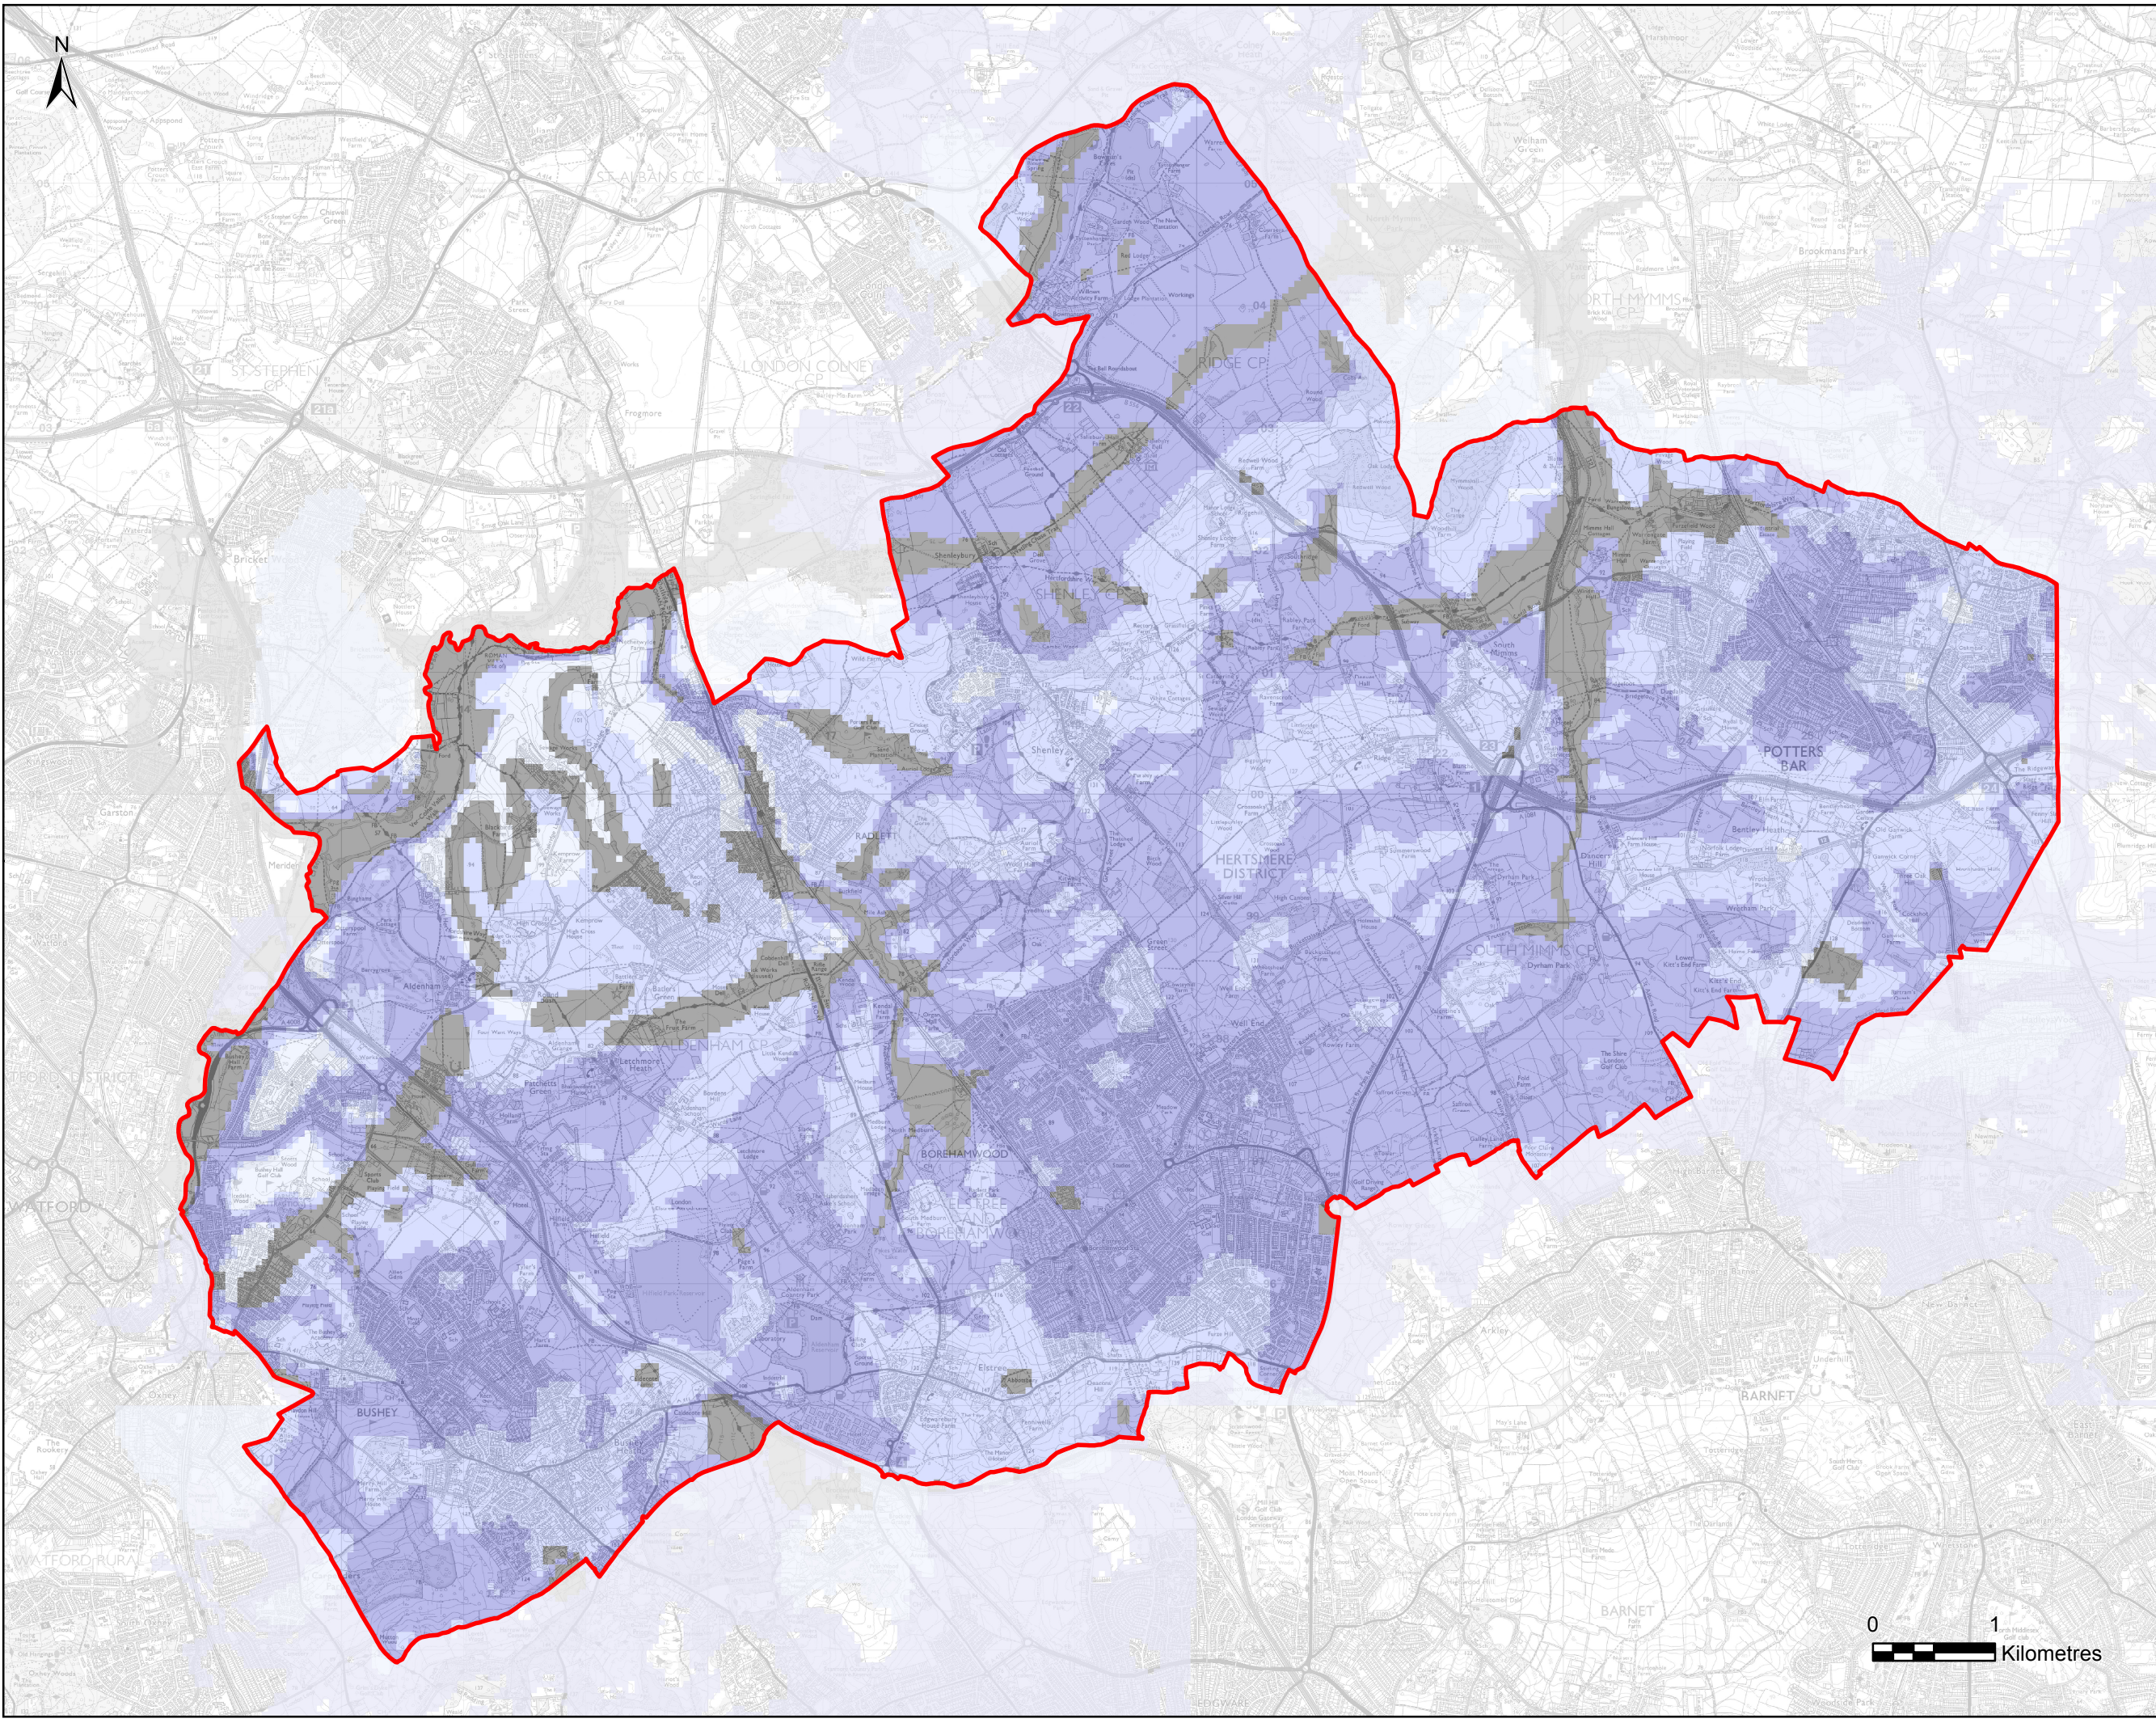

THIS DRAWING IS TO BE USED ONLY FOR THE PURPOSE OF ISSUE THAT IT WAS ISSUED FOR AND IS SUBJECT TO AMENDMENT

LEGEND

BGS Infiltration SuDS Suitability Map (Summary)

- Highly compatible for infiltration SuDS
- Probably compatible for infiltration SuDS
- Opportunities for bespoke infiltration SuDS
- Very significant constraints are indicated
- Hertsmere Borough

Notes
The 1:50,000 scale digital map data is generalised and the geological interpretation should be used only as a guide to the geology at a local level, not as a site-specific geological plan based on detailed site investigations.

Descriptions of each of the categories are as follows:

- Highly compatible for infiltration SuDS: The subsurface is likely to be suitable for free-draining infiltration SuDS.
- Probably compatible for infiltration SuDS: The subsurface is probably suitable for infiltration SuDS although the design may be influenced by the ground conditions.
- Opportunities for bespoke infiltration SuDS: The subsurface is potentially suitable for infiltration SuDS although the design will be influenced by the ground conditions.
- Very significant constraints are indicated: There is a very significant potential for one or more geohazards associated with infiltration.

This map is intended to provide a strategic overview of infiltration SuDS suitability and should not be used to assess suitability for individual properties.

COPYRIGHT Contains Ordnance Survey data © Crown copyright and database right 2018. Reproduced from the British Geological Survey Map data. Licence 2016/110A British Geological Survey.

Revision Details		By	Check Date	Suffix
Purpose of Issue				
DRAFT				
Client				
Project Title				
HERTSMERE BOROUGH COUNCIL STRATEGIC FLOOD RISK ASSESSMENT				
Drawing Title				
BGS INFILTRATION SUDS SUITABILITY MAPPING				
Drawn	Checked	Approved	Date	
LM	IK	FC	21/02/2018	
AECOM Internal Project No. 60526352		Scale at A3 1:50,000		
THIS DOCUMENT HAS BEEN PREPARED PURSUANT TO AND SUBJECT TO THE TERMS OF AECOM'S APPOINTMENT BY ITS CLIENT. AECOM ACCEPTS NO LIABILITY FOR ANY USE OF THIS DOCUMENT OTHER THAN BY ITS ORIGINAL CLIENT OR FOLLOWING AECOM'S EXPRESS AGREEMENT TO SUCH USE, AND ONLY FOR THE PURPOSES FOR WHICH IT WAS PREPARED AND PROVIDED.				
AECOM Limited				
AECOM House 63-77 Victoria Street St Albans, Hertfordshire AL1 3ER Tel: +44 (0) 1727 535000 www.aecom.com				
				Rev.
Drawing Number				1
FIGURE 14				