


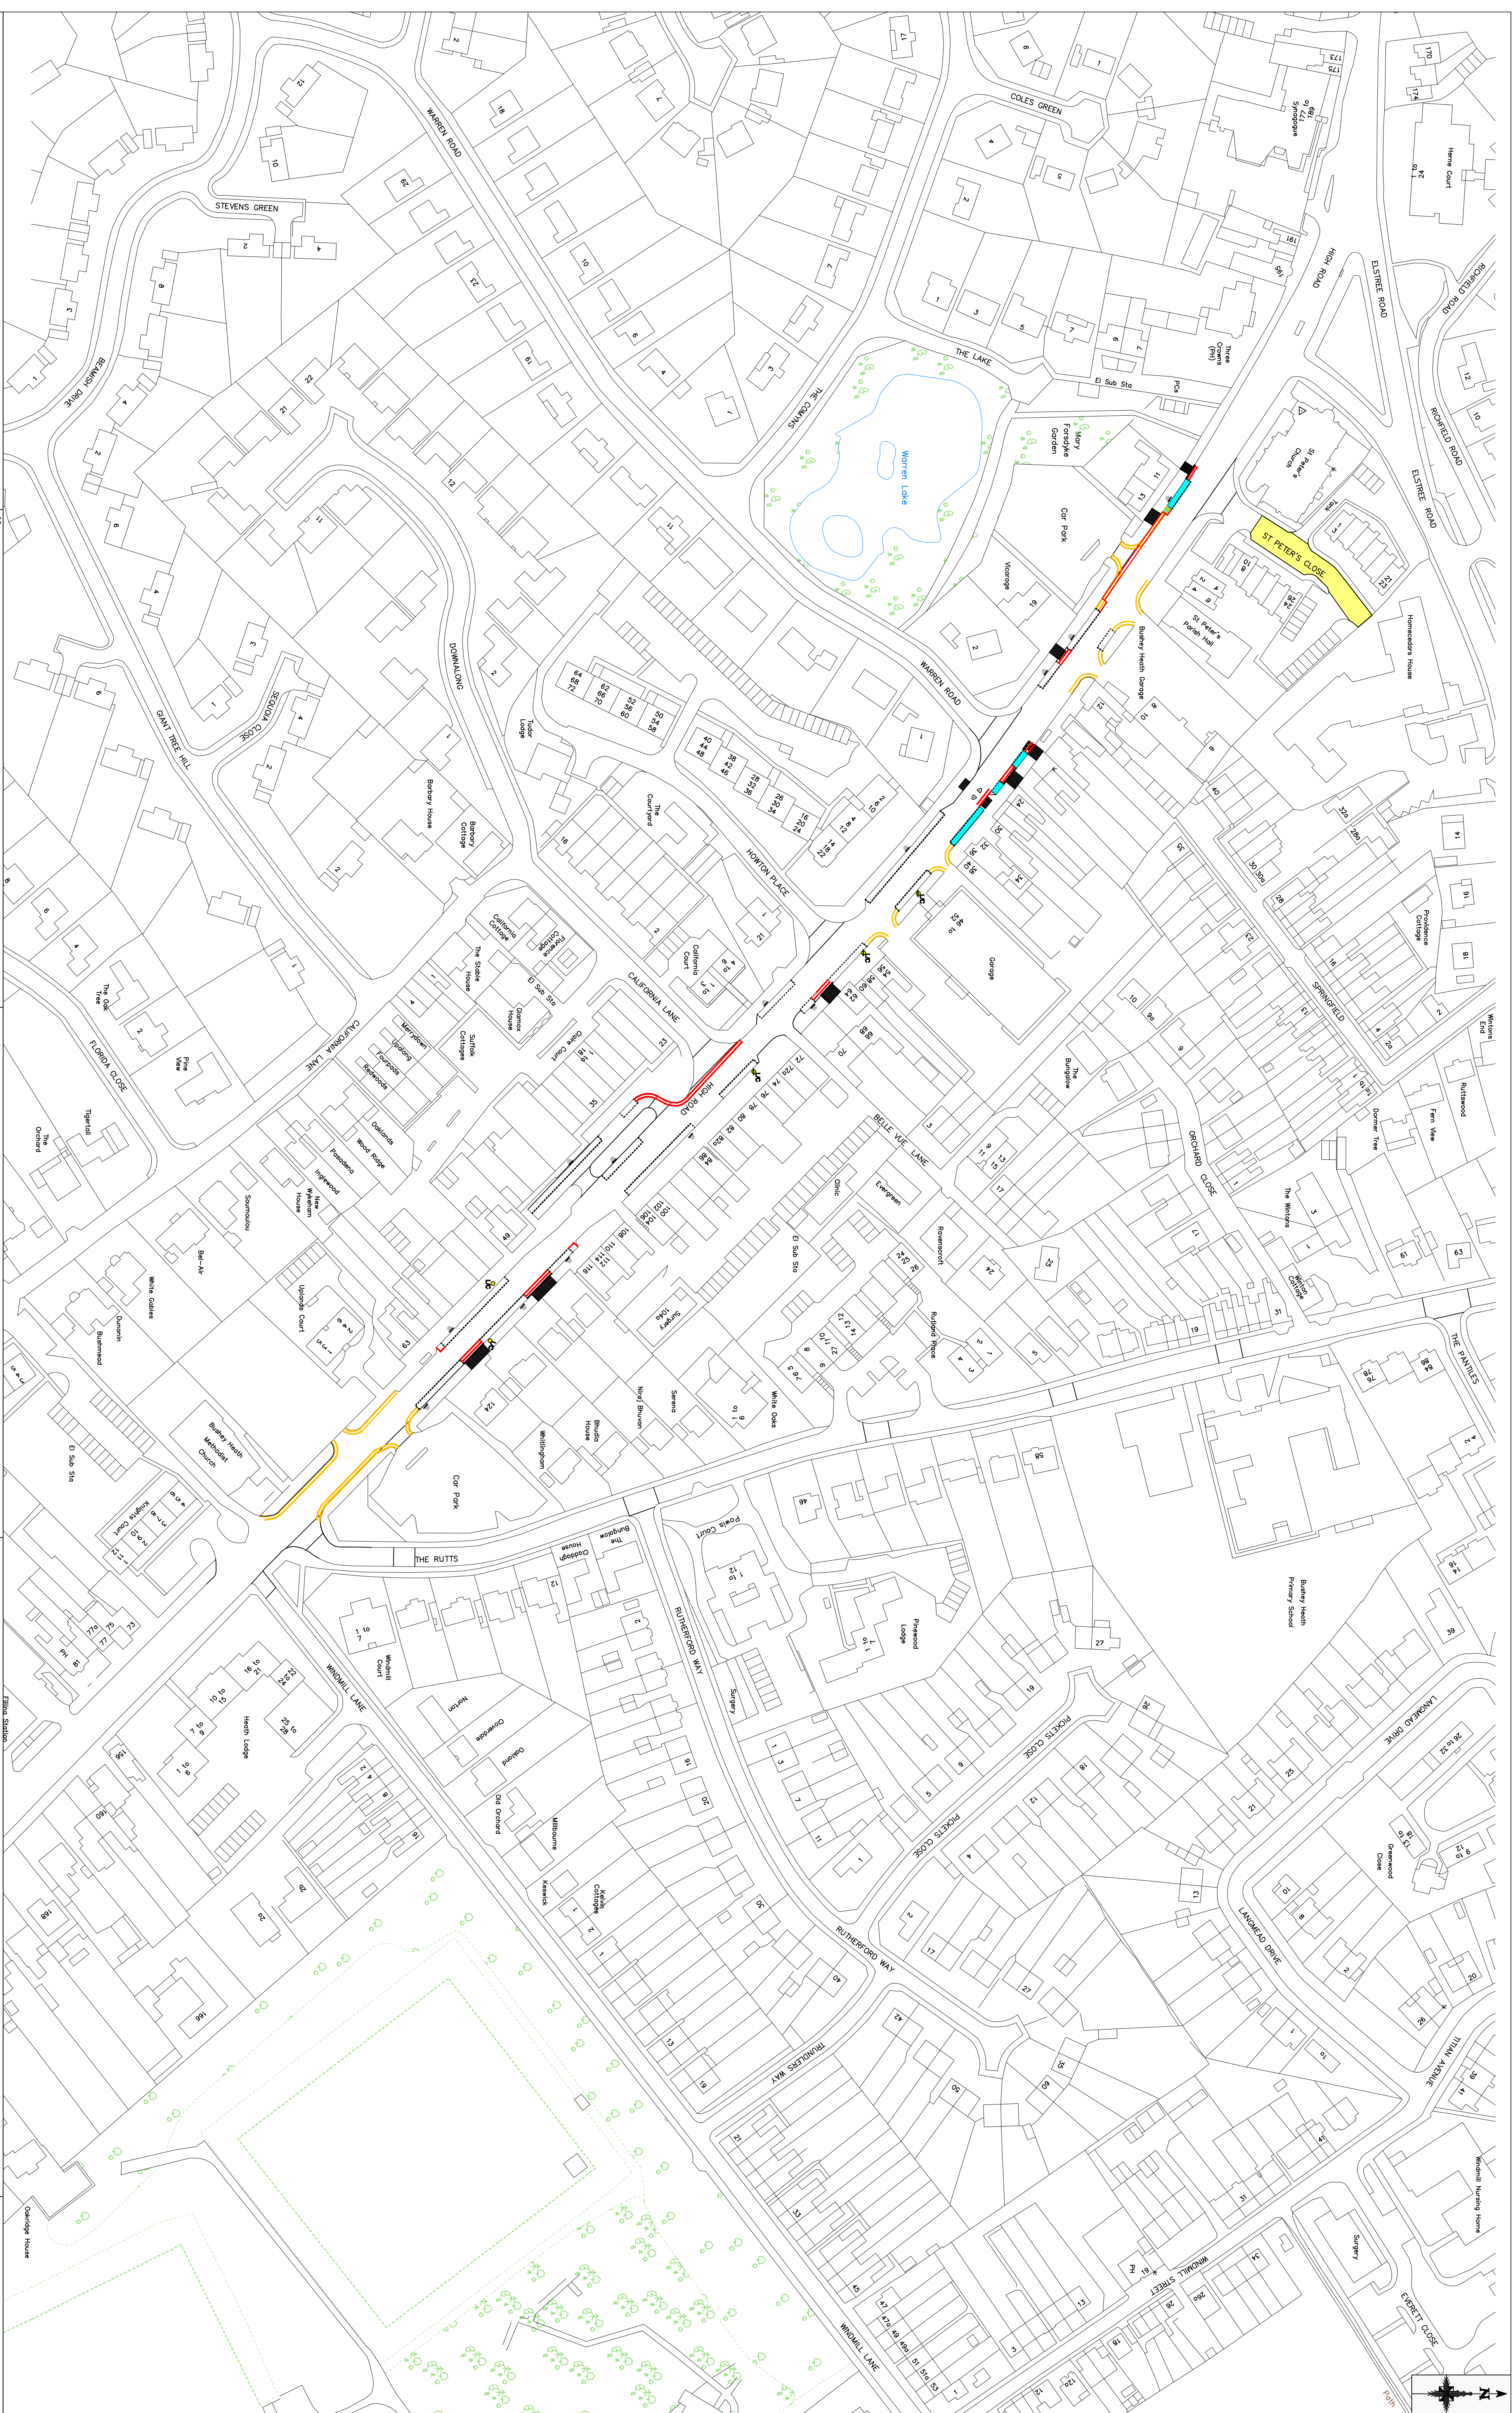

Notes: Drawn by JY

Scale:1:1000

Key:

[illegible]

Revisions:

Location:

BUSHEY HIGH ROAD, BUSHEY

TRO DRAWING PAY AND DISPLAY IMPLEMENTATION

Description

HERTSMERE
BOROUGH COUNCIL
Planning
Civic Offices, Eistree Way
Borehamwood
WD6 1WA

Drg Number: **HBC/T278/JY/01**