


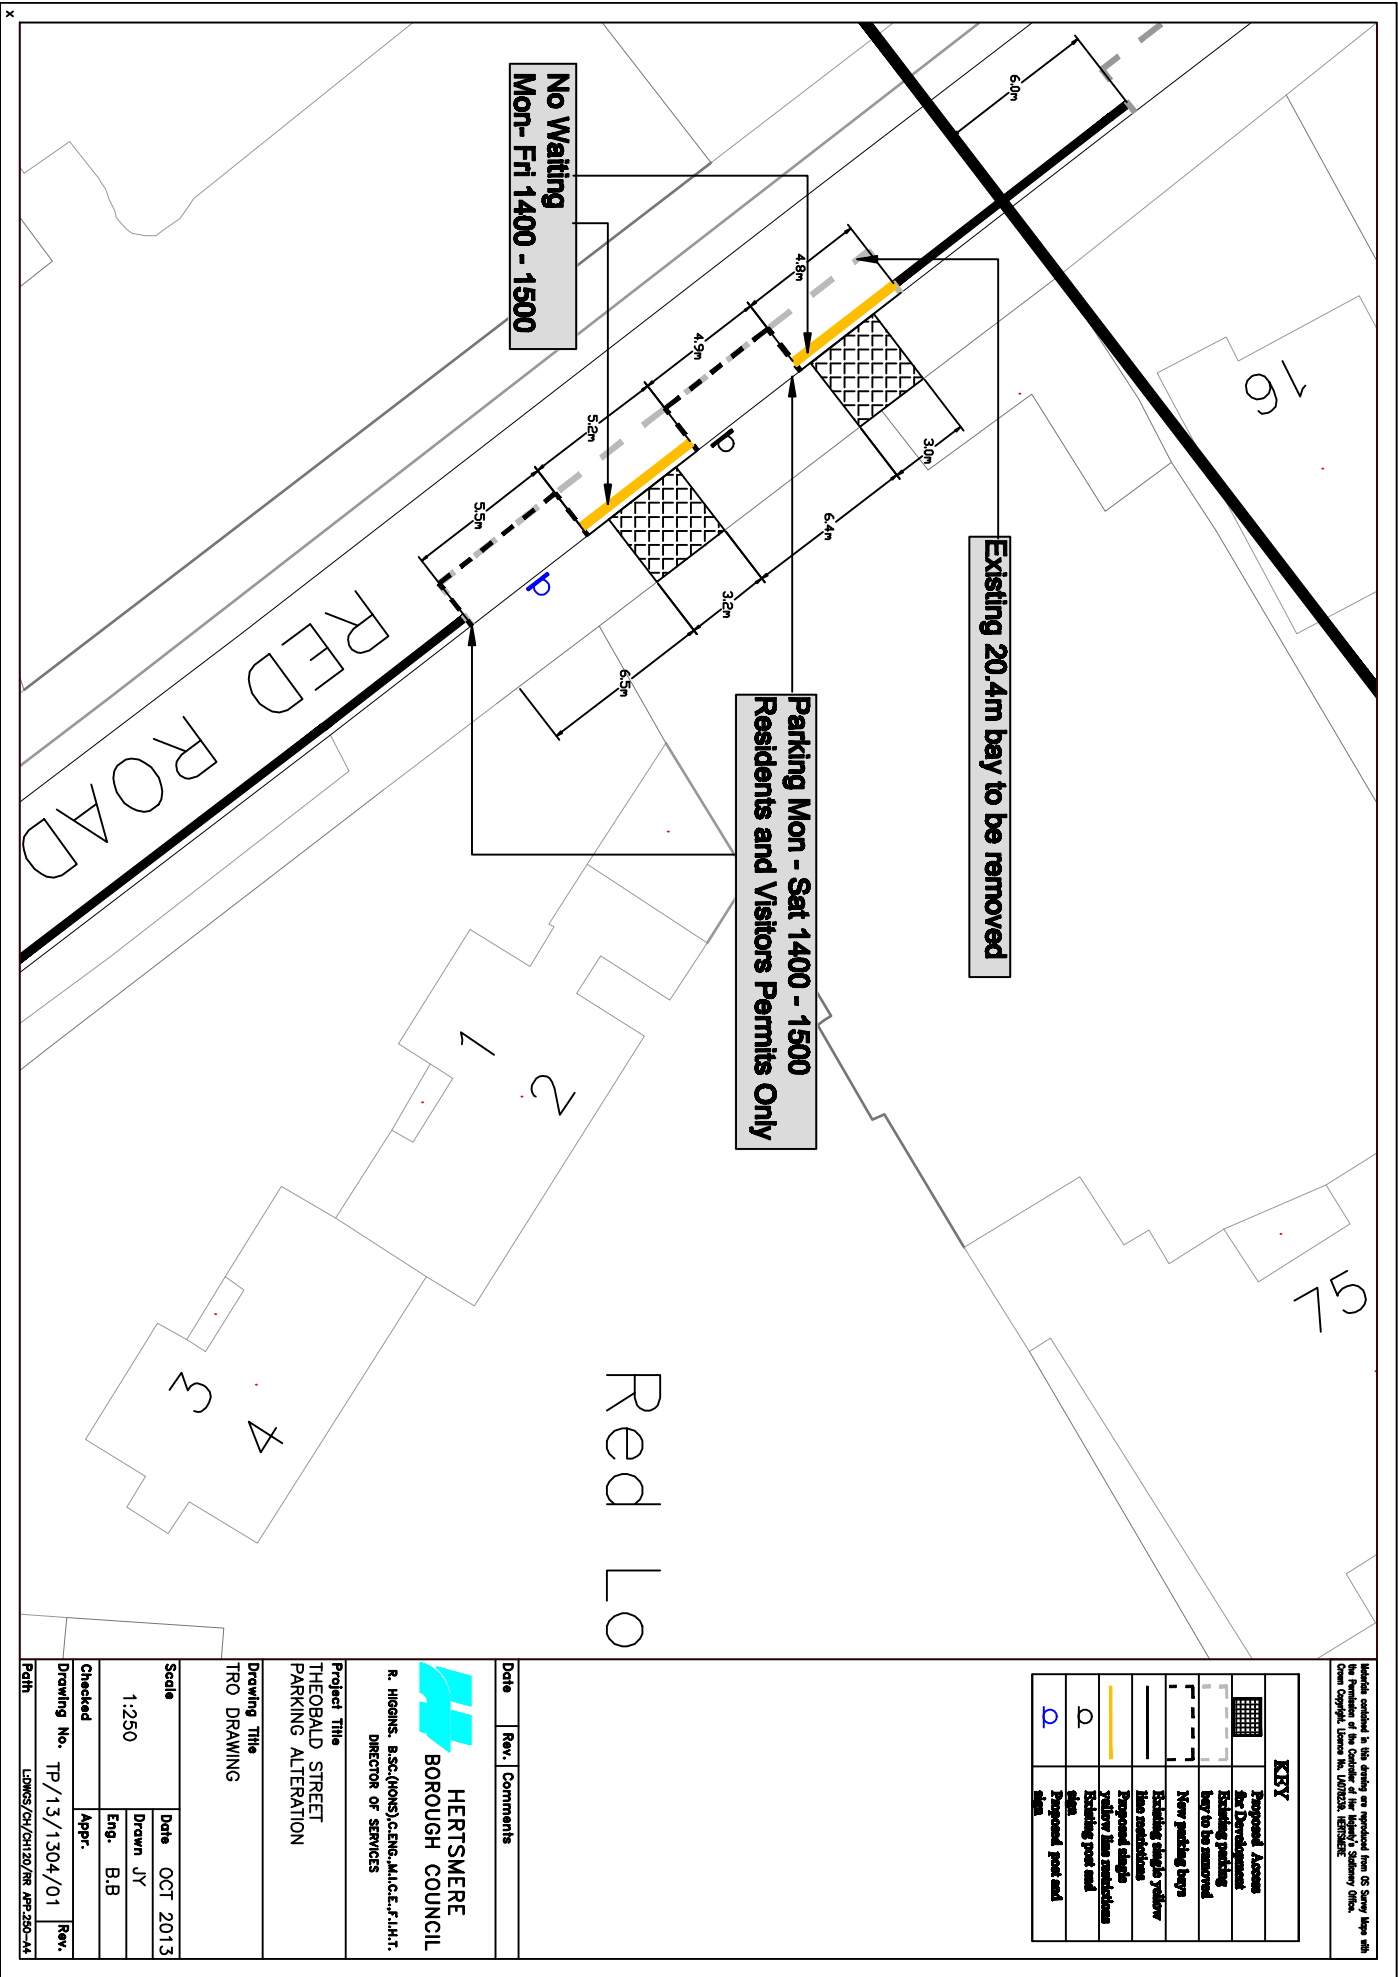

KEY	
	Proposed Access for Development
	Existing parking bay to be removed
	New parking bays
	Existing single yellow line restriction
	Proposed single yellow line restriction


HERTSMERE BOROUGH COUNCIL

R. HIGGINS, B.Sc.(HONS), C.ENG., M.I.C.E., F.I.H.T.
DIRECTOR OF SERVICES

Project Title
THEOBALD STREET
PARKING ALTERATION

Drawing Title
TRO DRAWING

Scale	Date	Drawn	Eng.	Appr.	Rev.
1:250	OCT 2013	JY	B.B		

Checked	Drawing No.	TP	Rev.
	13/1304/01		

LDMS/CH/20/RR APP 250-44