


Legend

- Extent of Lot Development
- Zone 1
- Zone 2
- 3m within boundary lot

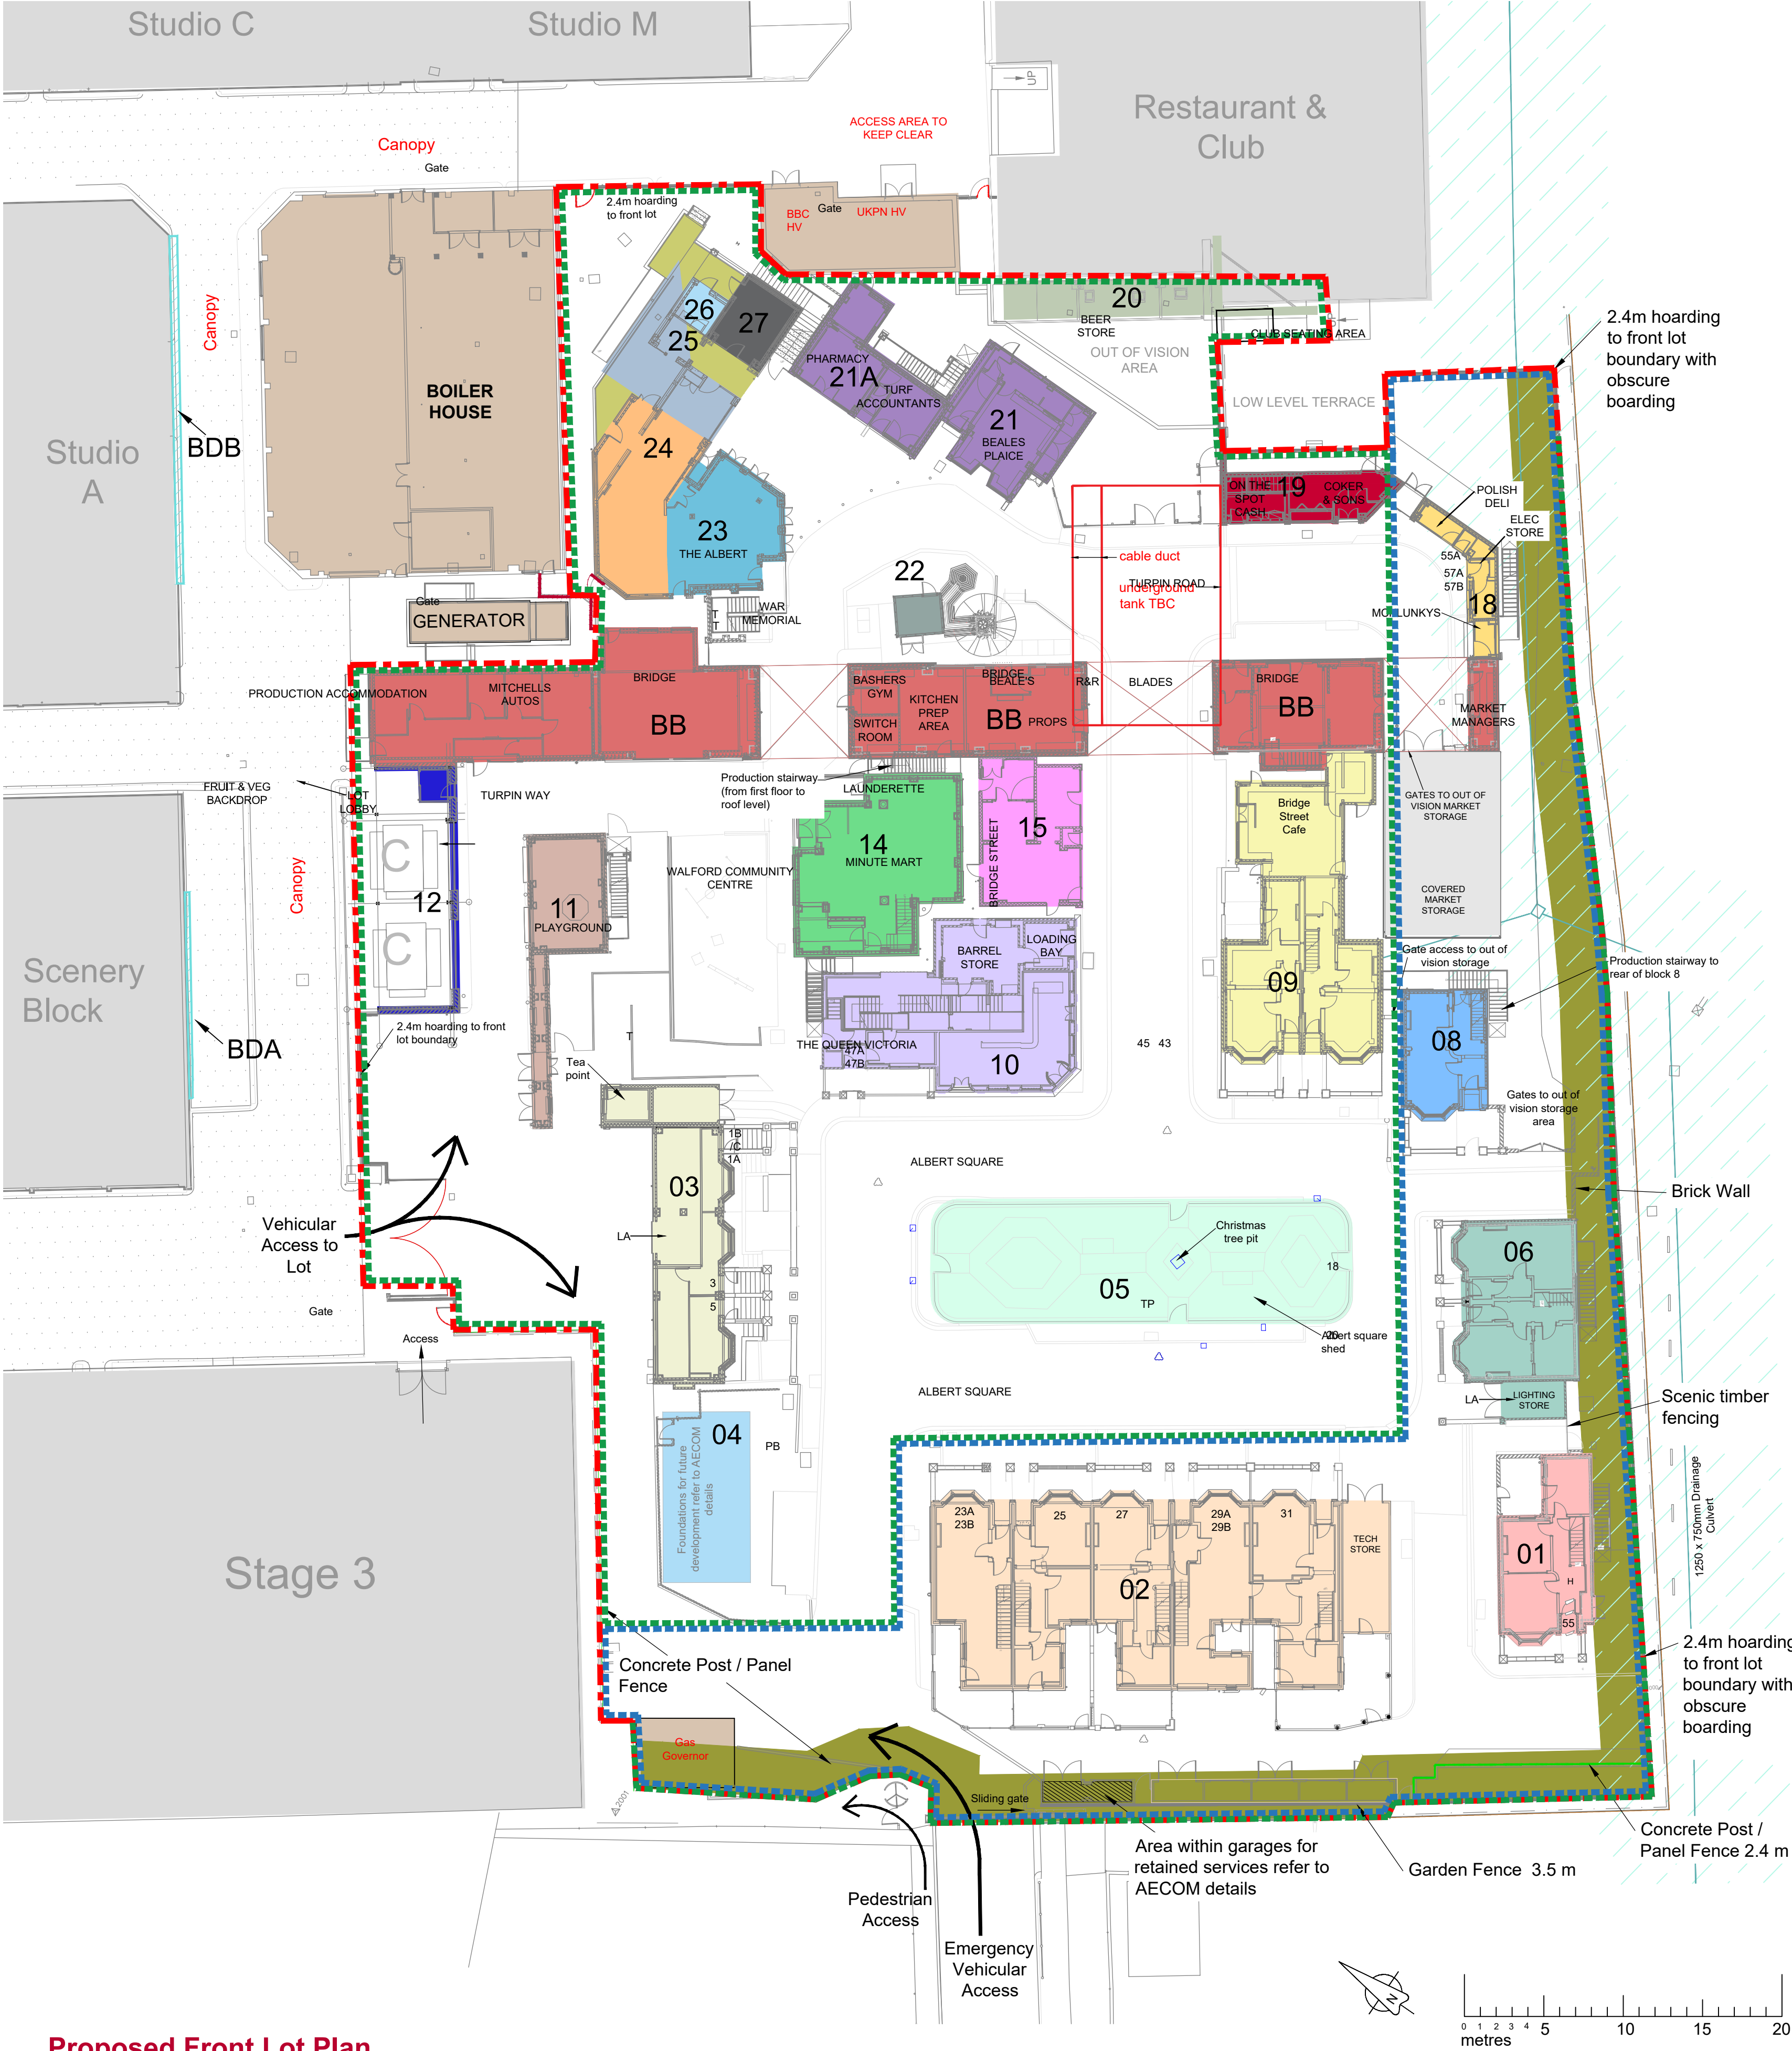

Proposed Front Lot Plan  
Scale 1:250 @ A1

|                 | rev | description   | by    | date          |
|-----------------|-----|---|-------|---------------|
| Project:        |     | <b>E20 - Front LOT Development</b><br>Shenley Rd. Borehamwood, Hertfordshire, WD6 1JG |       |               |
| Title:          |     | Local Development Order<br>Front Lot Plan   |       |               |
| Client:         |     | BBC   |       |               |
| Drawn By:       | DP  | Checked By:   | SH    | on 18/07/2019 |
| Original Size:  | A1  | Project Number:   | 21516 |               |
| Drawing Number: |     | <b>SP(PL)10A</b>  |       |               |

