


Legend

- Extent of Lot Development
- Zone 1
- Zone 2
- 3m within boundary lot

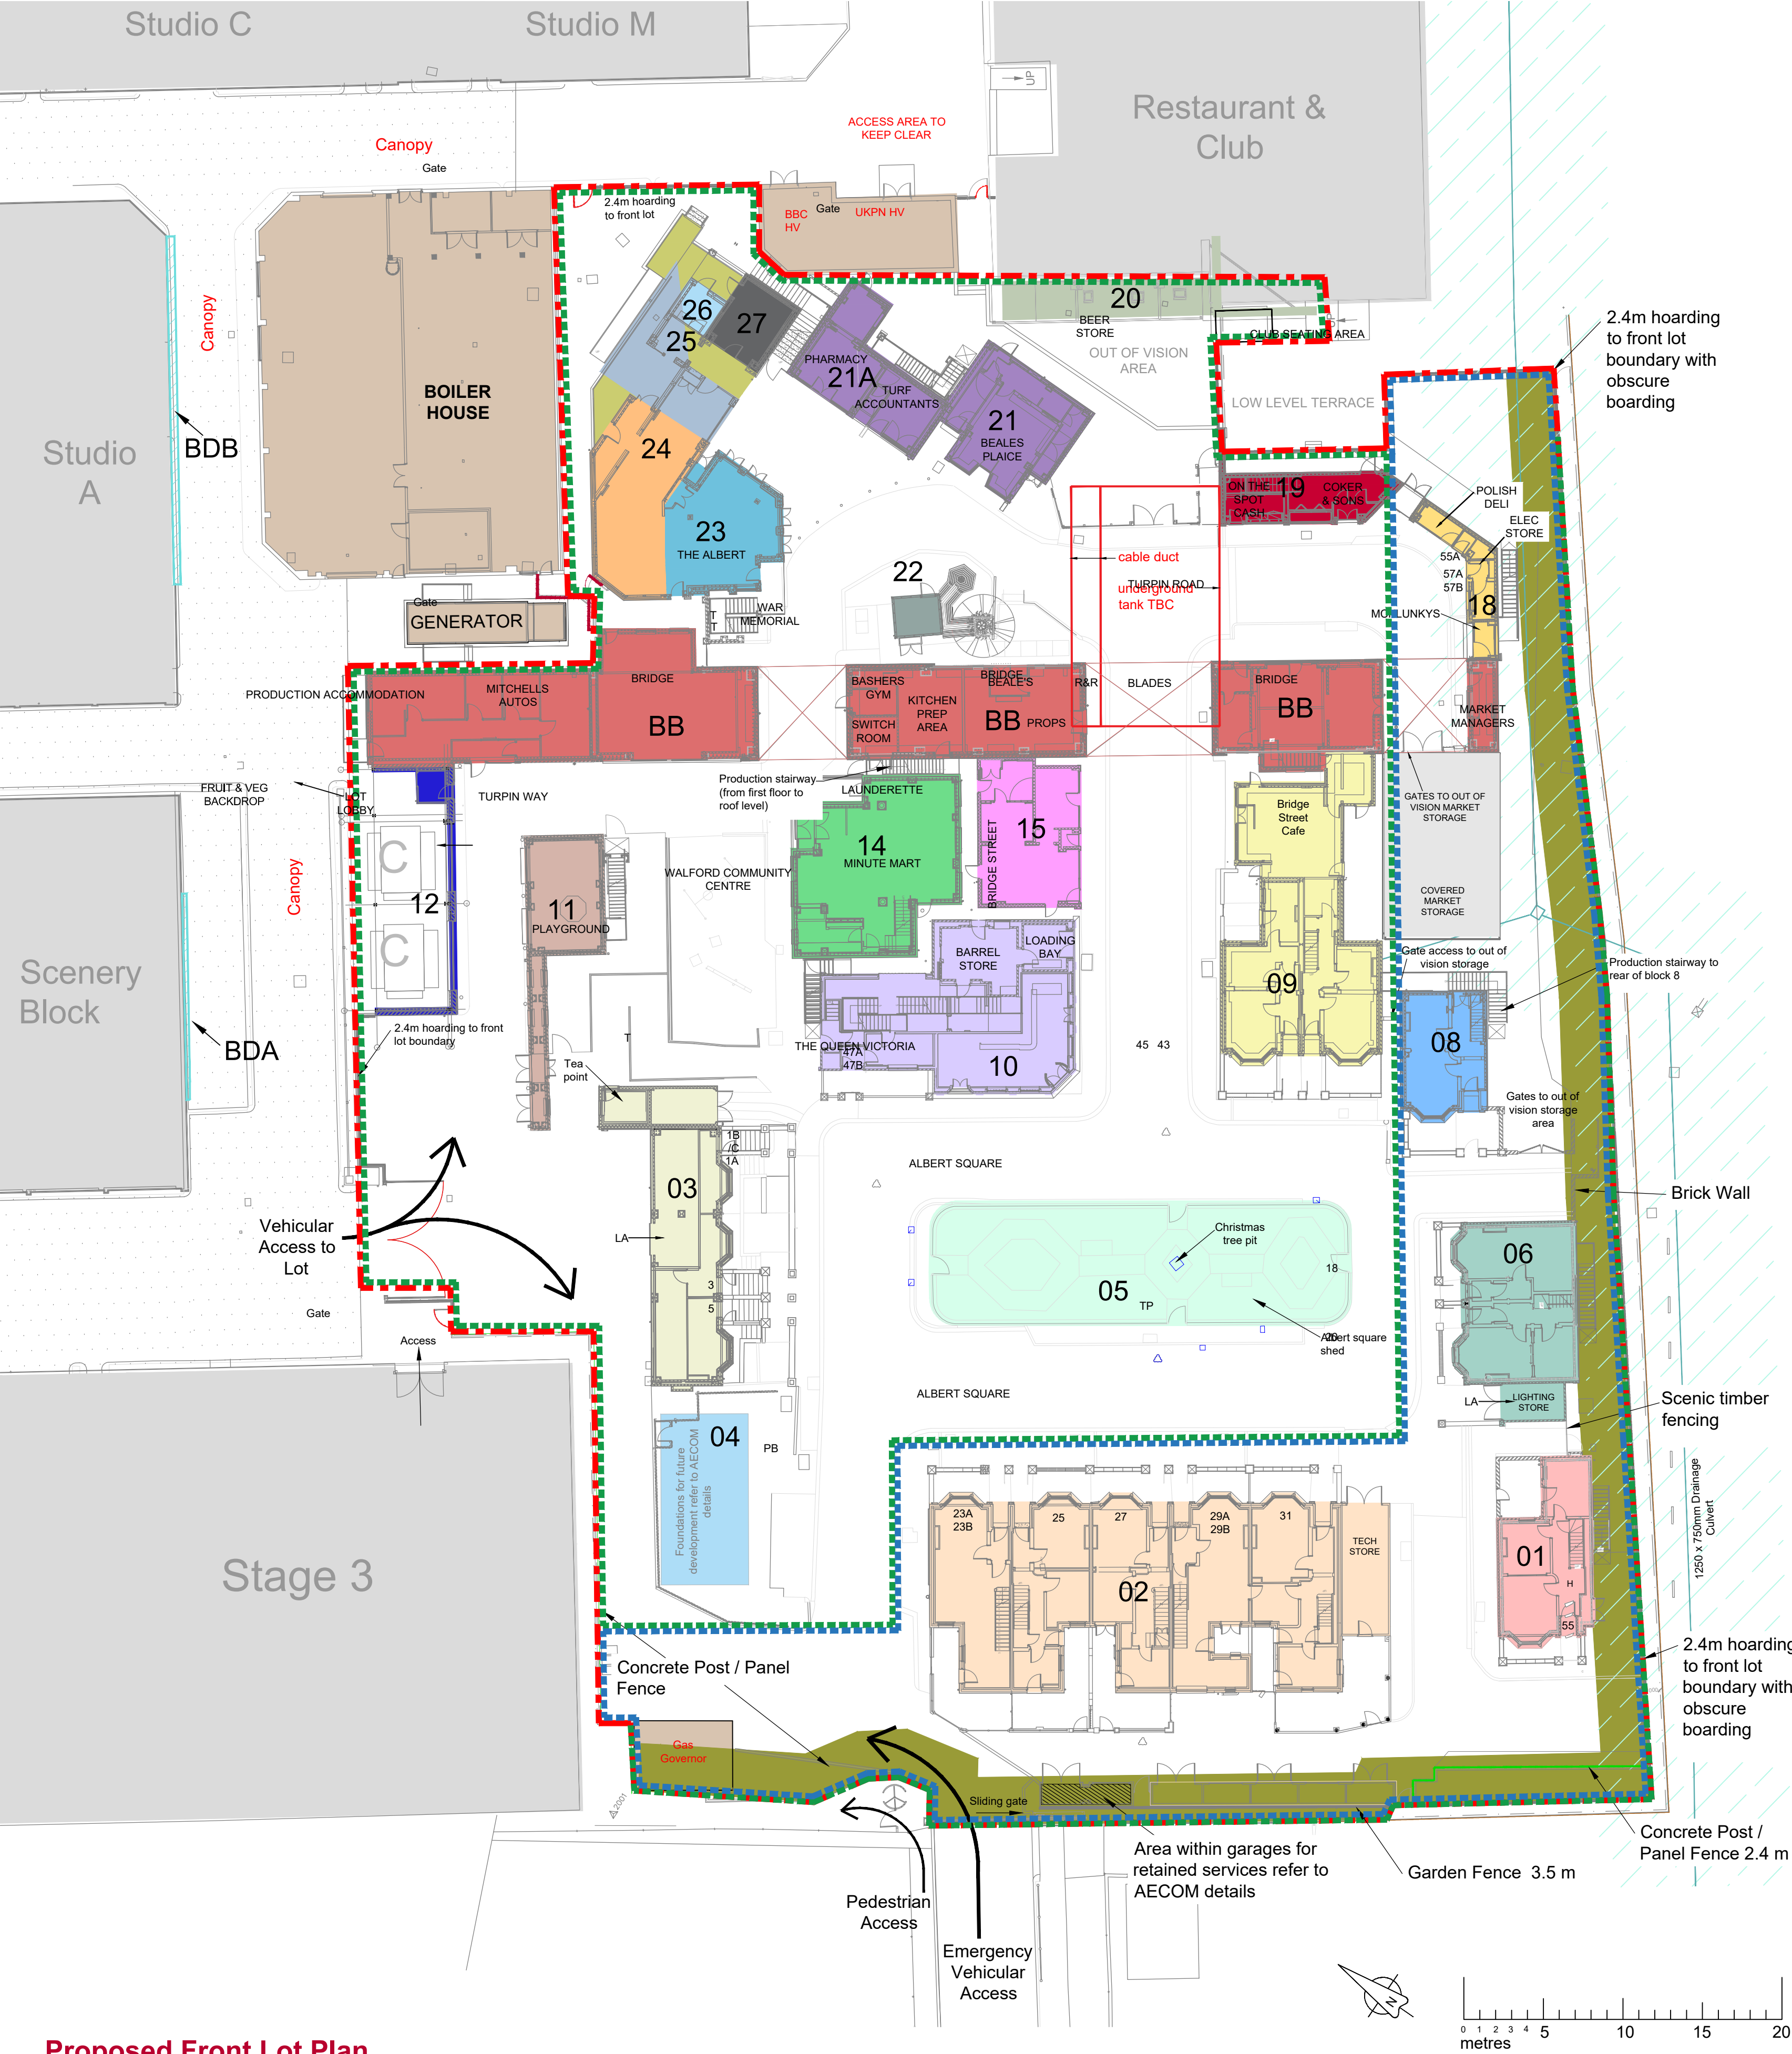

Proposed Front Lot Plan
Scale 1:250 @ A1

	rev	description	by	date
Project:		E20 - Front LOT Development Shenley Rd. Borehamwood, Hertfordshire, WD6 1JG		
Title:		Local Development Order Front Lot Plan		
Client:		BBC		
Drawn By:	DP	Checked By:	SH	on 18/07/2019
Original Size:	A1	Project Number:	21516	
Drawing Number:		SP(PL)10A		

